
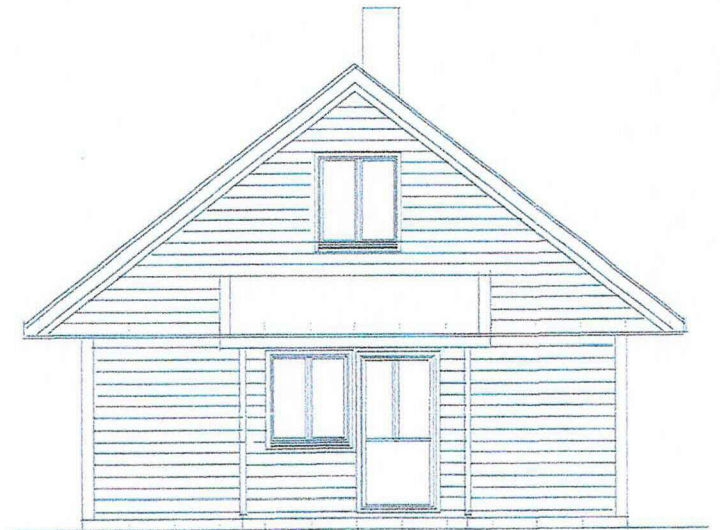
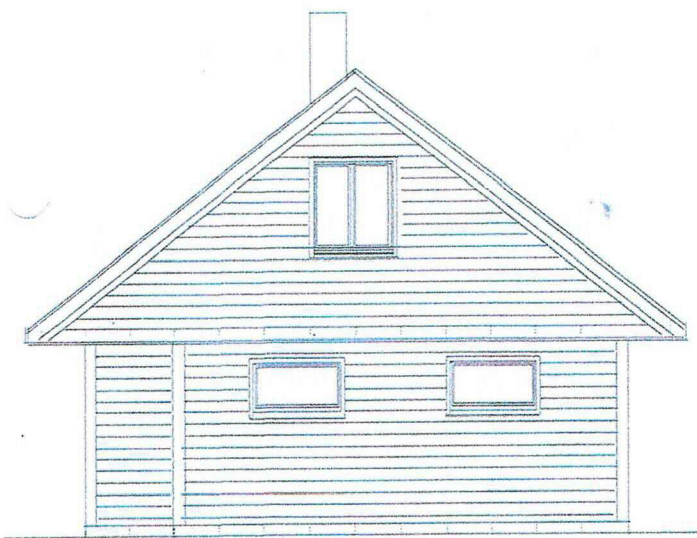
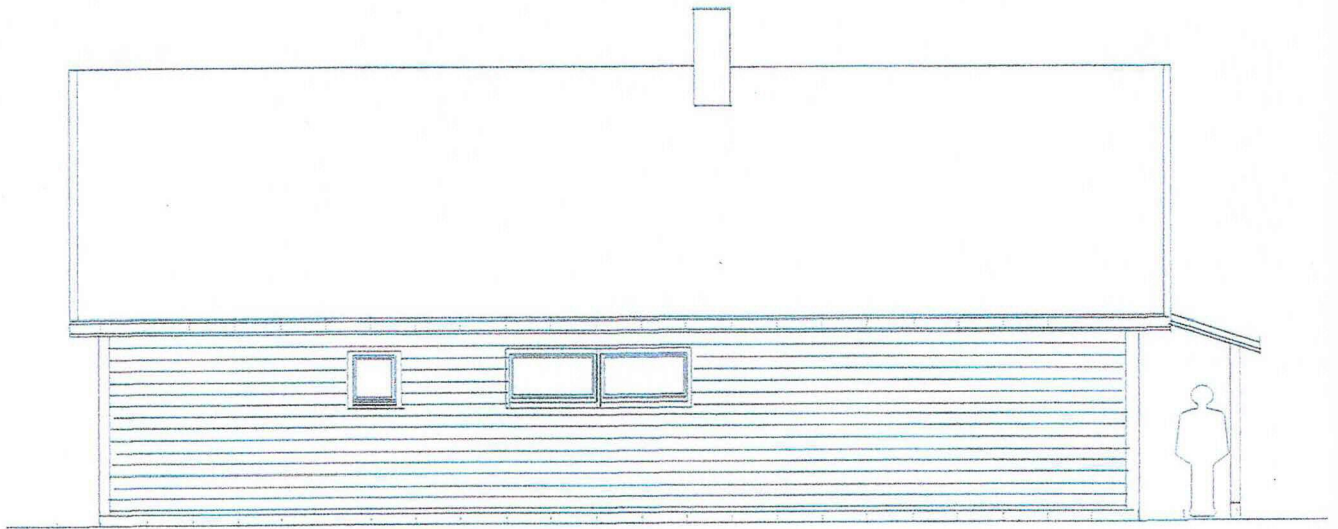




E-1

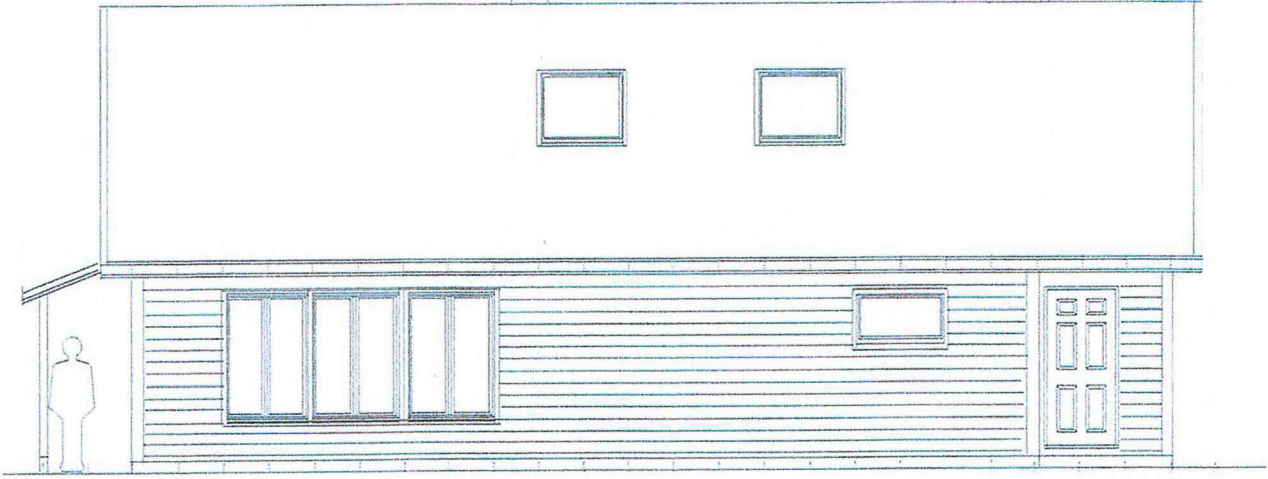

Eksisterende bolig

Gnr. 322/26
fasader. M=1:100.
12.01.2020

E-2

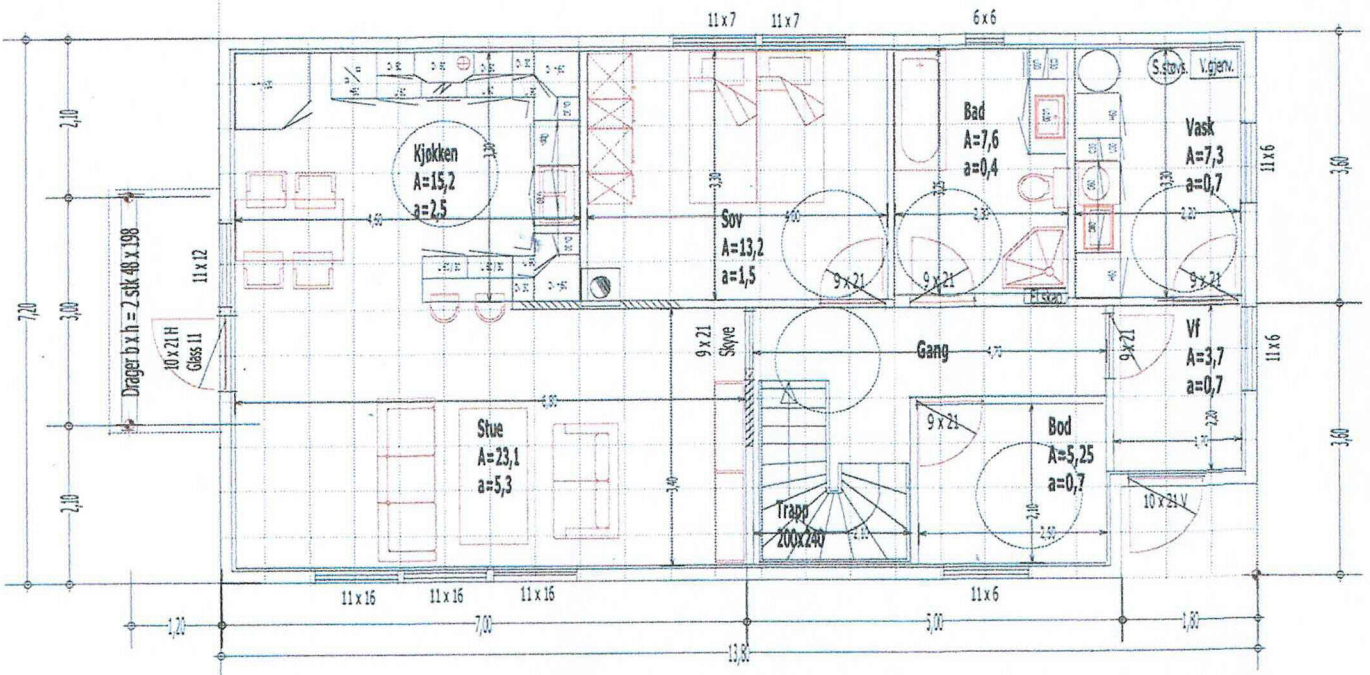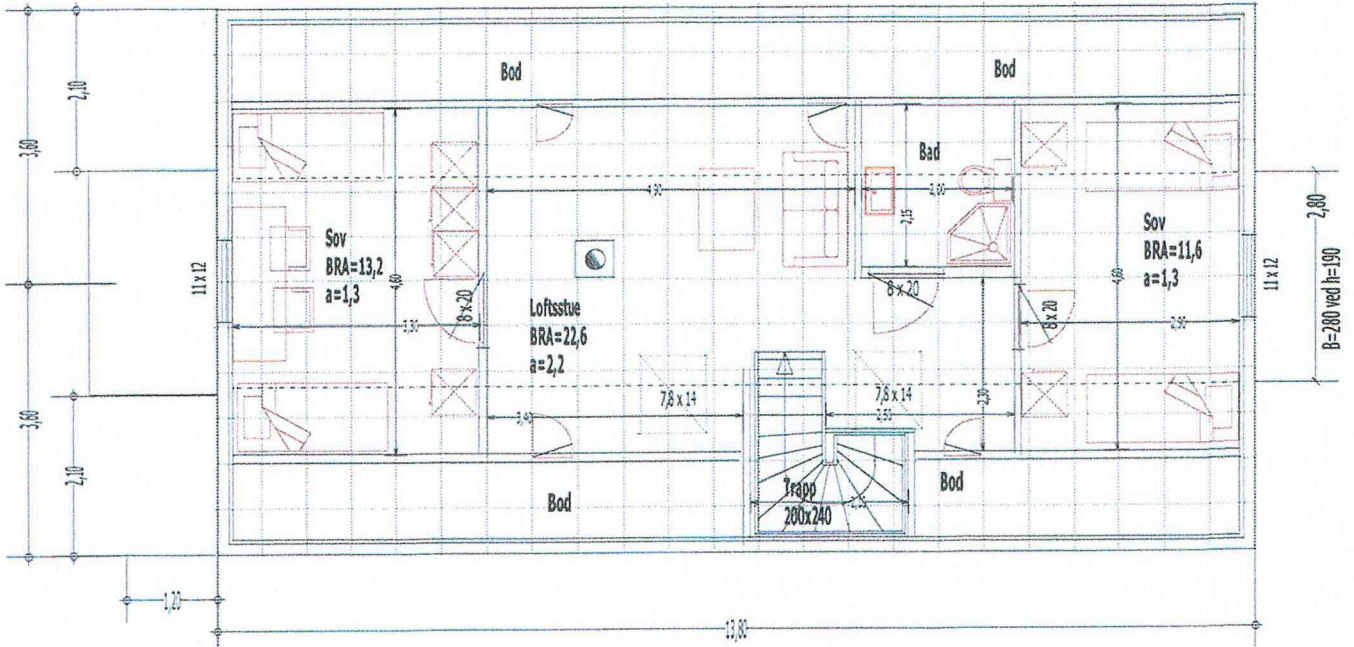


	BTA			BRA		
	lengde	bredd	SUM	lengde	bredd	SUM
1.etg	13,8	7,2	99,4	13,4	6,8	91,1
	1,2	1,8	2,2	-1,2	1,8	-2,2
			101,5			89,0
2.etg				13,4	4,0	53,6
						53,6
			Sum BTA 101,5			Sum BRA 142,6

Eksisterende bolig

Gnr. 322/06 Plan 1.etg. og loft.
M=1:100. 12.01.2020

E-3 Eksisterende bolig

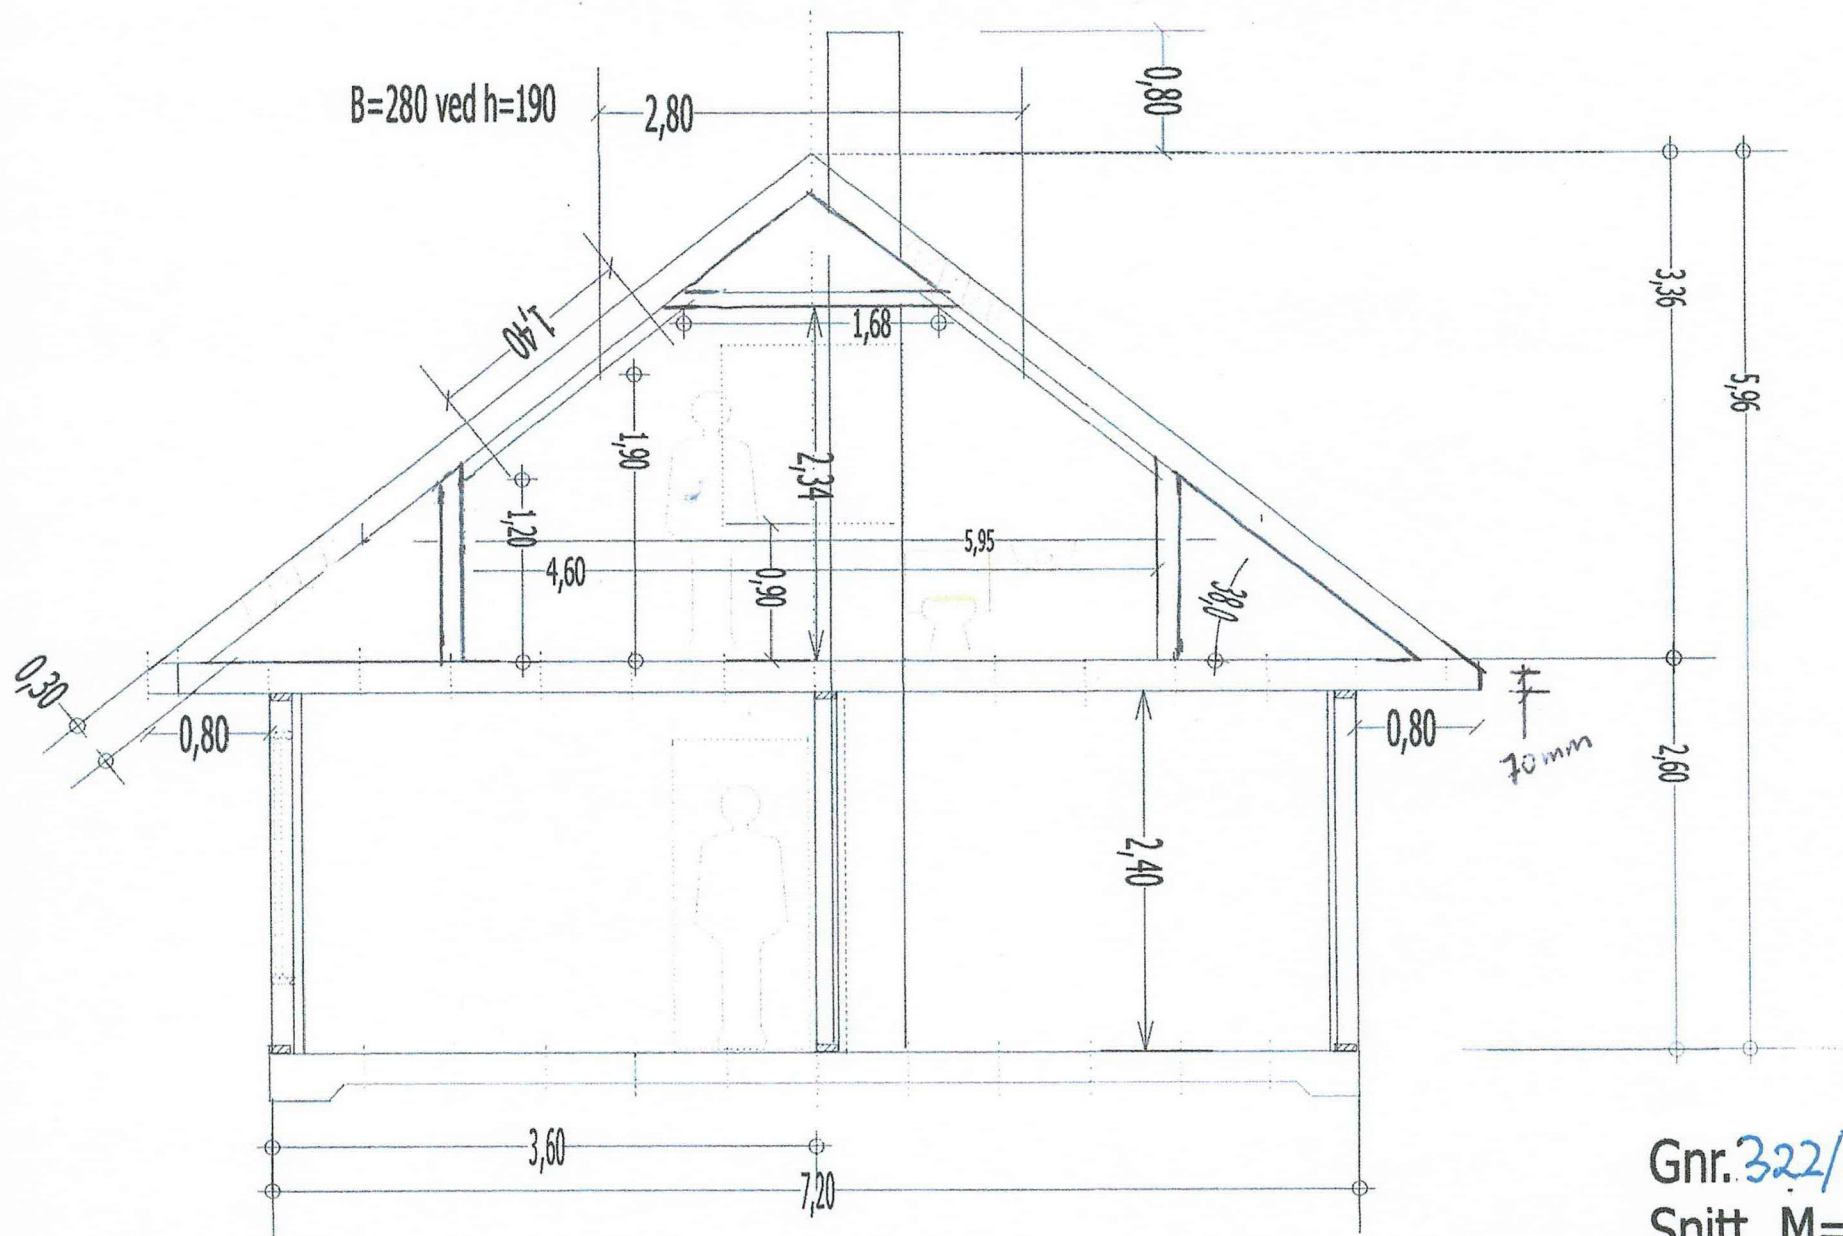

Gnr. 322/26
Snitt M=1:50.
12.01.2020