


The drawing shall not be copied or be giving third party without Hallgruppen's consent

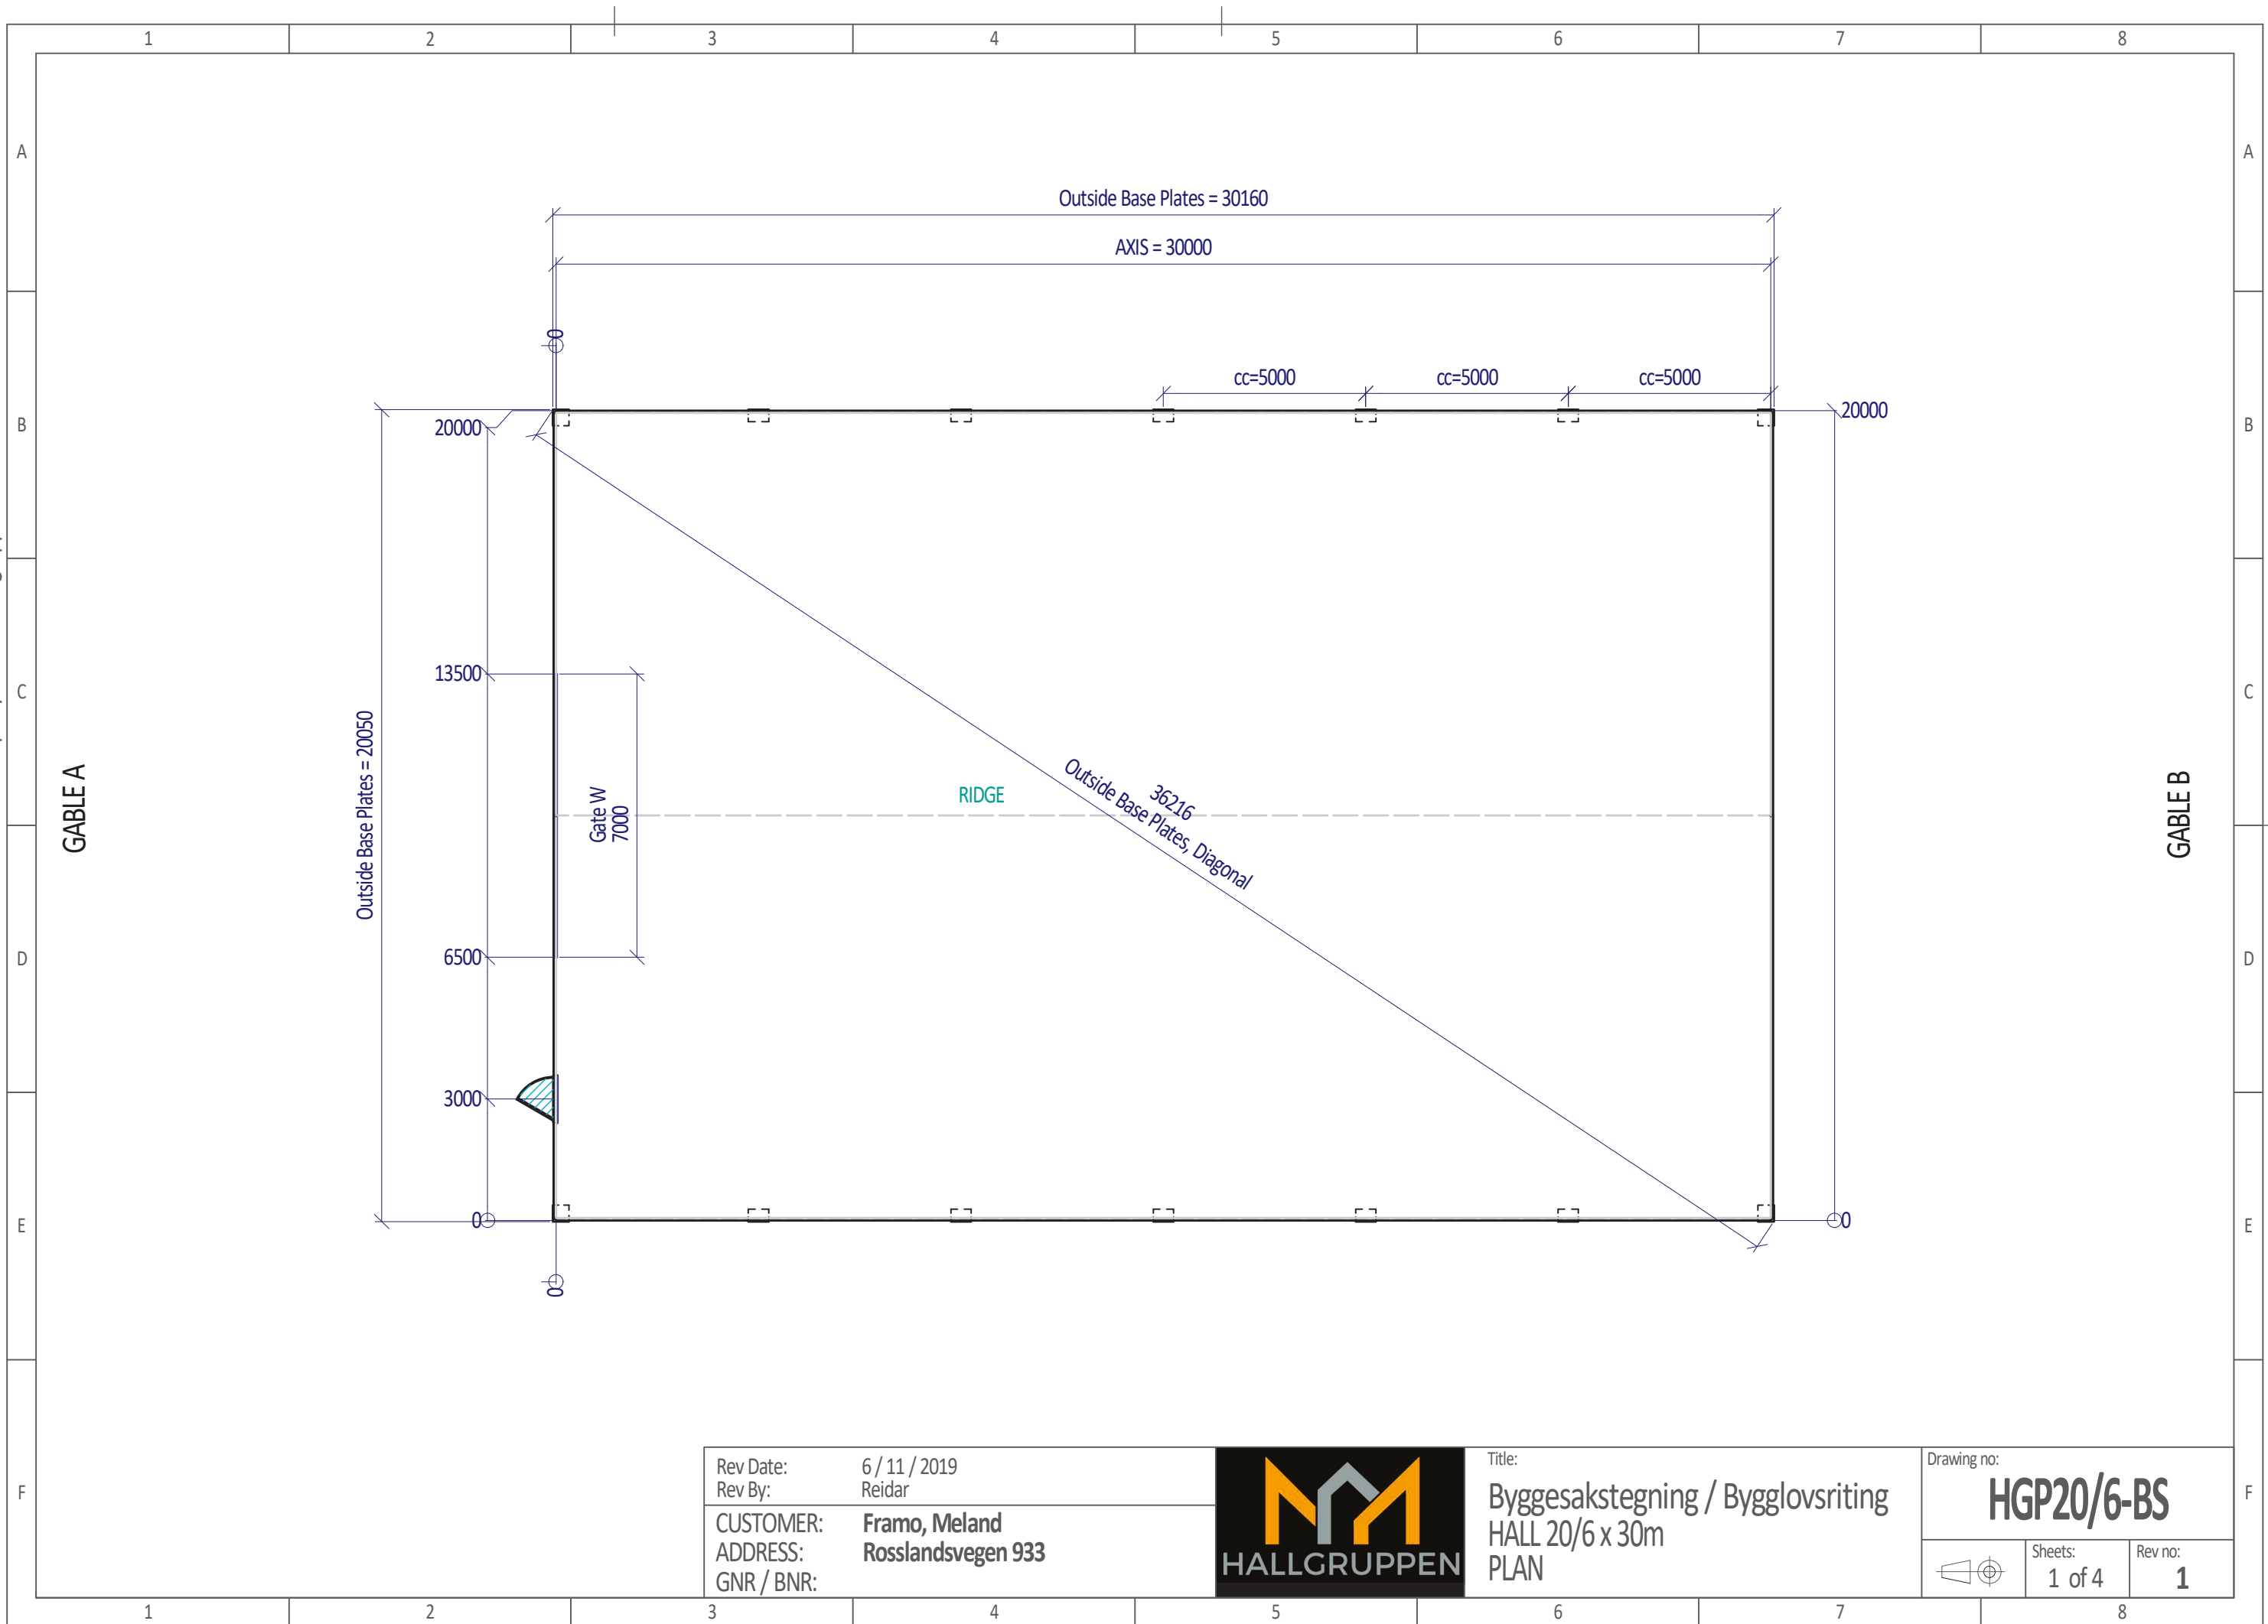

Rev Date: 6 / 11 / 2019
Rev By: Reidar
CUSTOMER: Framo, Meland
ADDRESS: Rosslandsvegen 933
GNR / BNR:



Title: Byggesakstegning / Bygglovsriting
HALL 20/6 x 30m
PLAN

Drawing no: **HGP20/6-BS**
Sheets: 1 of 4
Rev no: **1**