

SØKNADSKART

Lokalitet:

Lok. No.:


--

Søker:



AQUA KNOWLEDGE

A COMPANY IN THE MØRENOT GROUP

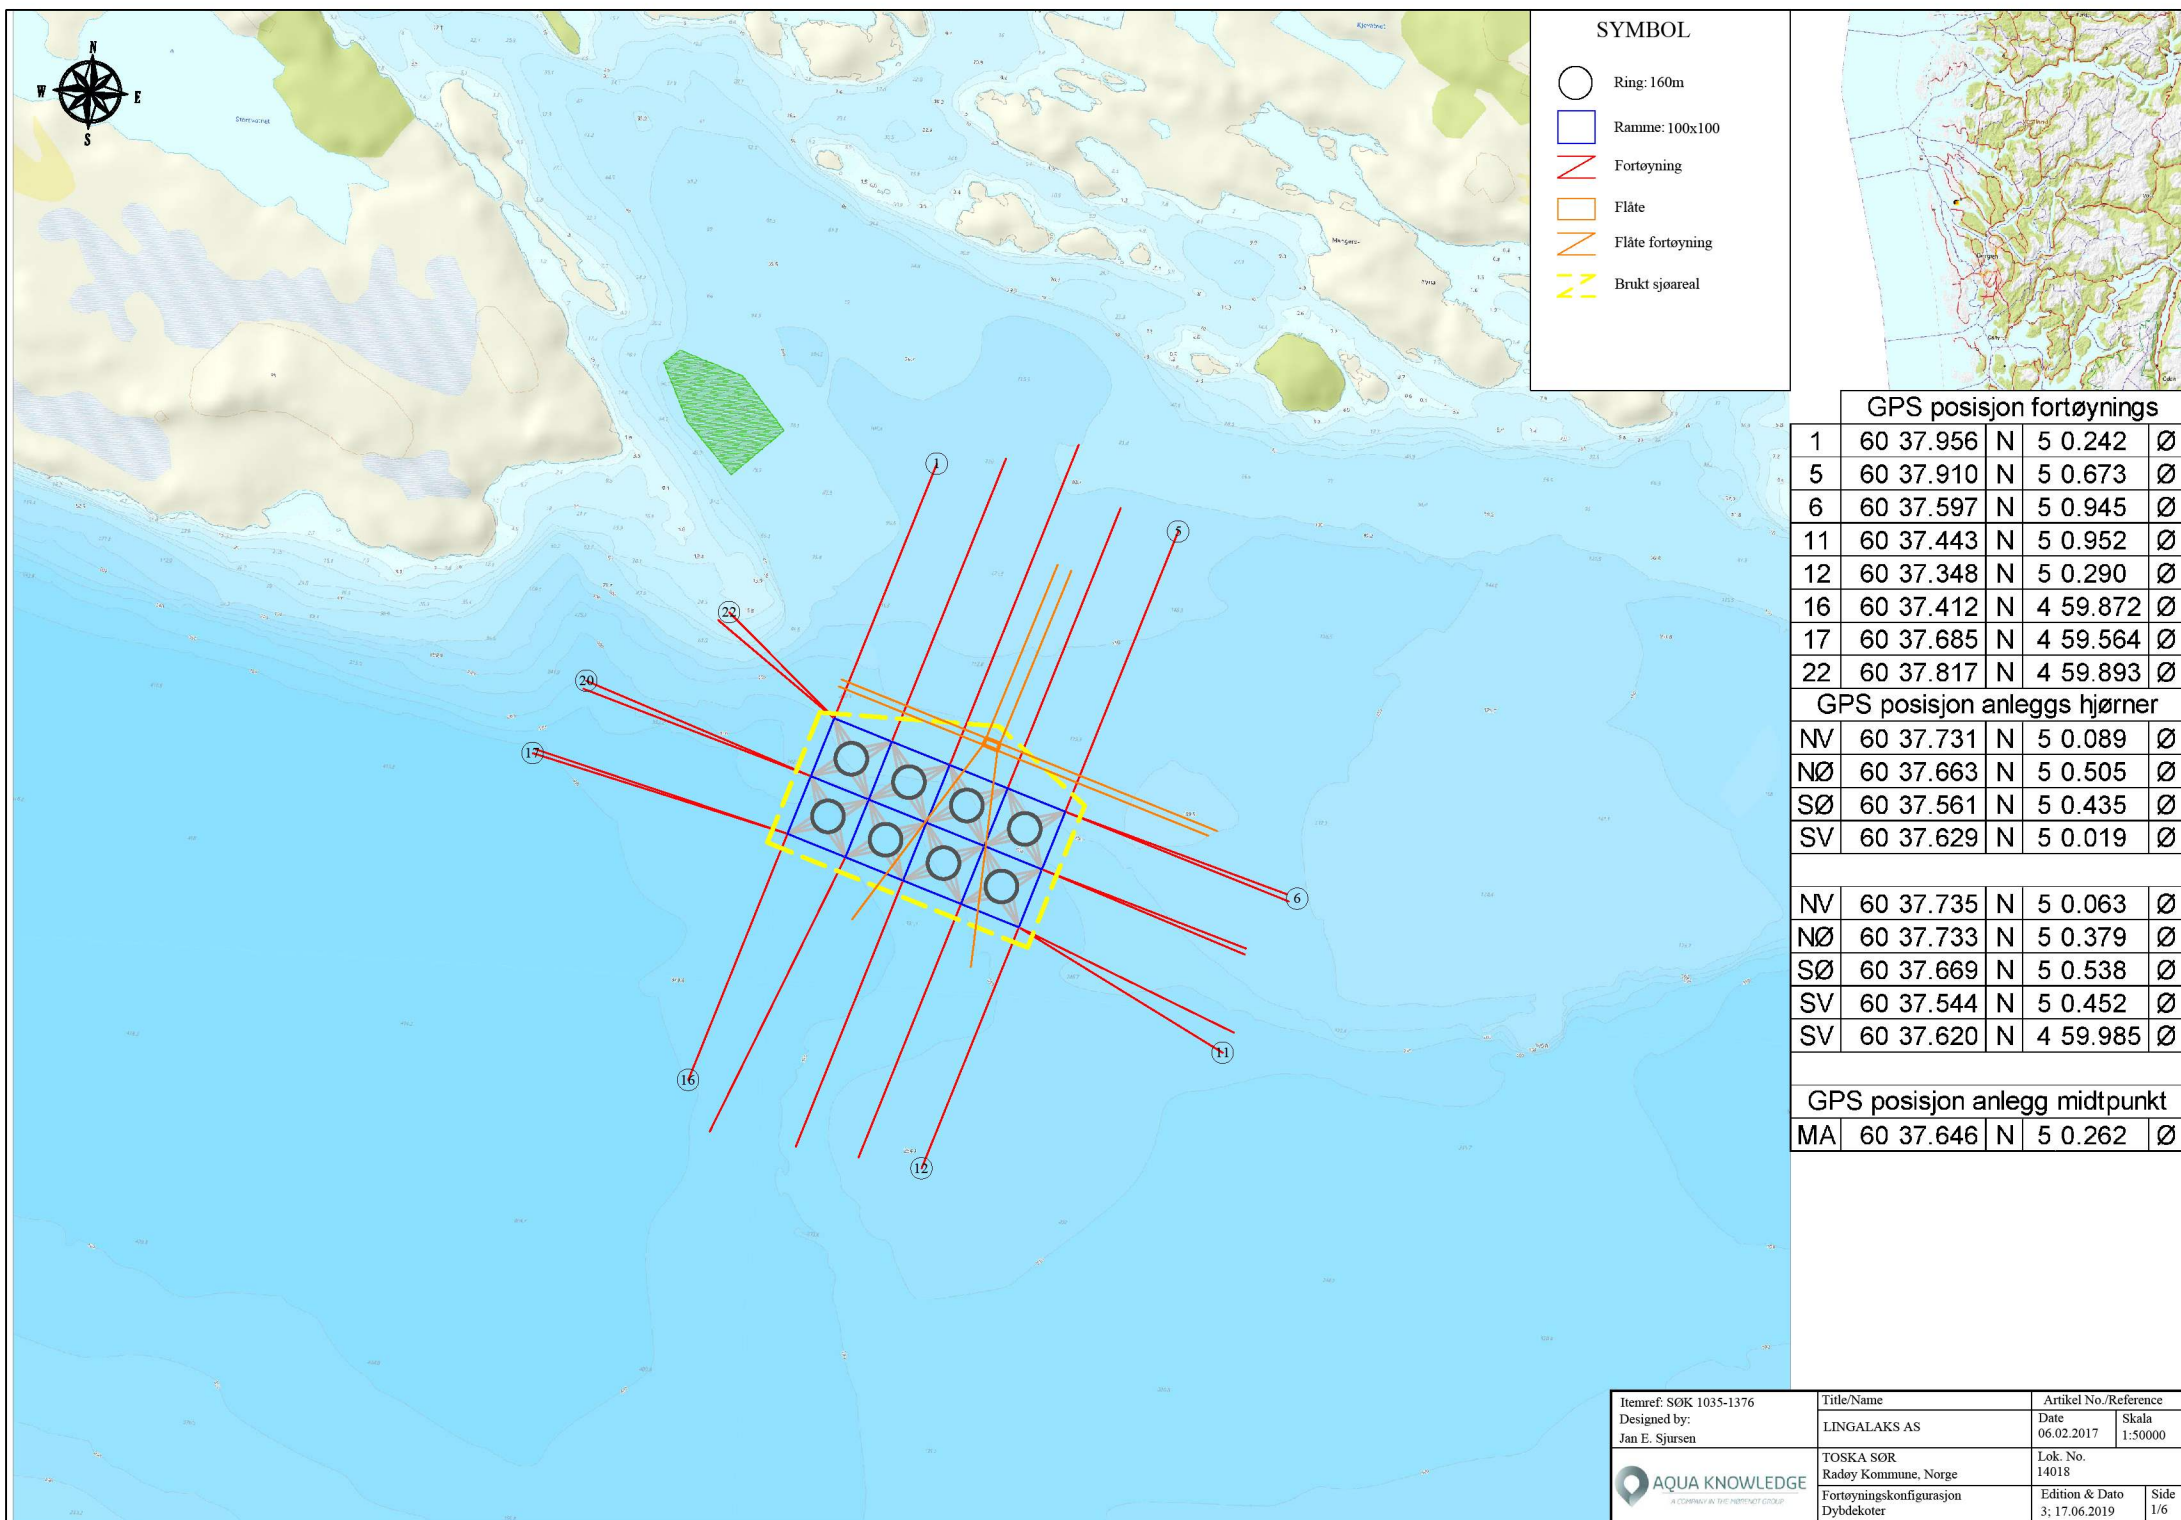

SYMBOL

- Ring: 160m
- Ramme: 100x100
- Fortøyning
- Flåte
- Flåte fortøyning
- Brukt sjøareal

GPS posisjon fortøynings

1	60 37.956	N	5 0.242	Ø
5	60 37.910	N	5 0.673	Ø
6	60 37.597	N	5 0.945	Ø
11	60 37.443	N	5 0.952	Ø
12	60 37.348	N	5 0.290	Ø
16	60 37.412	N	4 59.872	Ø
17	60 37.685	N	4 59.564	Ø
22	60 37.817	N	4 59.893	Ø

GPS posisjon anleggs hjørner

NV	60 37.731	N	5 0.089	Ø
NØ	60 37.663	N	5 0.505	Ø
SØ	60 37.561	N	5 0.435	Ø
SV	60 37.629	N	5 0.019	Ø

NV	60 37.735	N	5 0.063	Ø
NØ	60 37.733	N	5 0.379	Ø
SØ	60 37.669	N	5 0.538	Ø
SV	60 37.544	N	5 0.452	Ø
SV	60 37.620	N	4 59.985	Ø

GPS posisjon anlegg midtpunkt

MA	60 37.646	N	5 0.262	Ø
----	-----------	---	---------	---

Itemref: SØK 1035-1376 Designed by: Jan E. Spursen	Title/Name		Artikkel No./Reference	
	LINGALAKS AS		Date	Skala
AQUA KNOWLEDGE A COMPANY IN THE HARTNETT GROUP	TOSKA SØR		Lok. No.	
	Radøy Kommune, Norge		14018	
Fortøyningskonfigurasjon		Edition & Dato		Side
Dybdekoter		3; 17.06.2019		1/6

