

Vannverkskum
nibrannvannsuttak
og fordelingskum tilknytning
for stikkledninger - se
arrangement i vannverkskummer

Vannverkskum nibrannvannsuttak,
fordelingsuttak for stikkledninger og
lufteventil - se arrangement i
vannverkskummer.

22.5
V 32 mm PE100
S 110 mm PVC

22.5
V 32 mm PE100
S 110 mm PVC

2 x V 32 mm PE100SDR11
V 110 mm PVC PN10
S 160 mm PVC KLT

Ø 400 mm DV-rett

R11

V 110 mm PVC PN10
S 160 mm PVC KLT

Stake
kum
Ø 600 mm

Ø 600 mm

V 32 mm PE100
S 110 mm PVC



V 32 mm PE100
S 110 mm PVC

Nedstignings-
kum Ø 1000 mm

25

22.5

Utløp over vann til
lønning for avrenning
mot sjø.

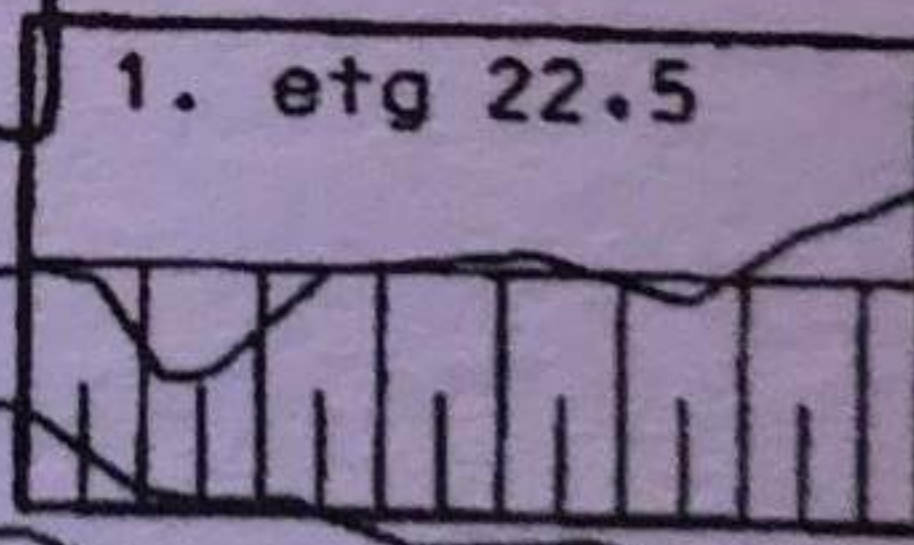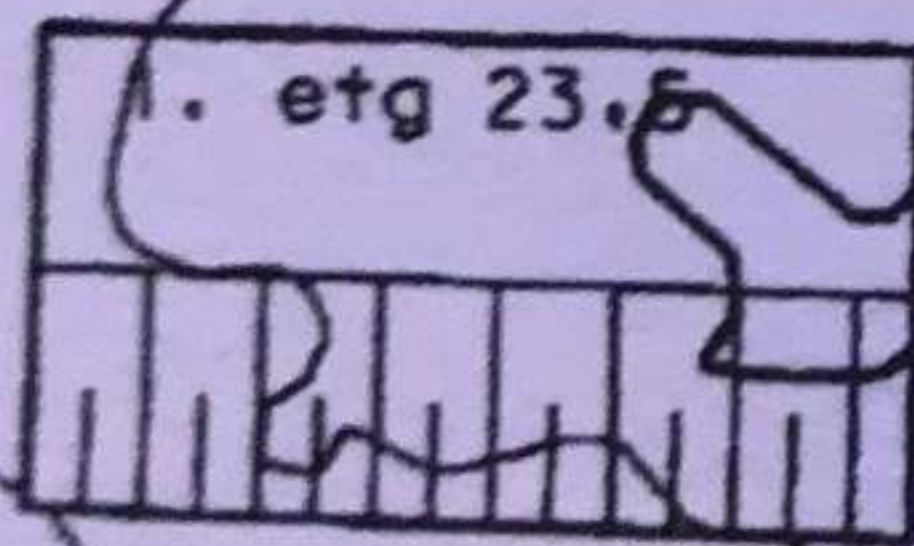

20

15