


HOH. 163
162
161
160
159
158
157
156
155
154
153
152
151
150
149
148
147
146
145
144
143
142
141
140
139
138
137
136
135
134
133
132
131
130
129
128
127
126
125
124
123
122
121
120

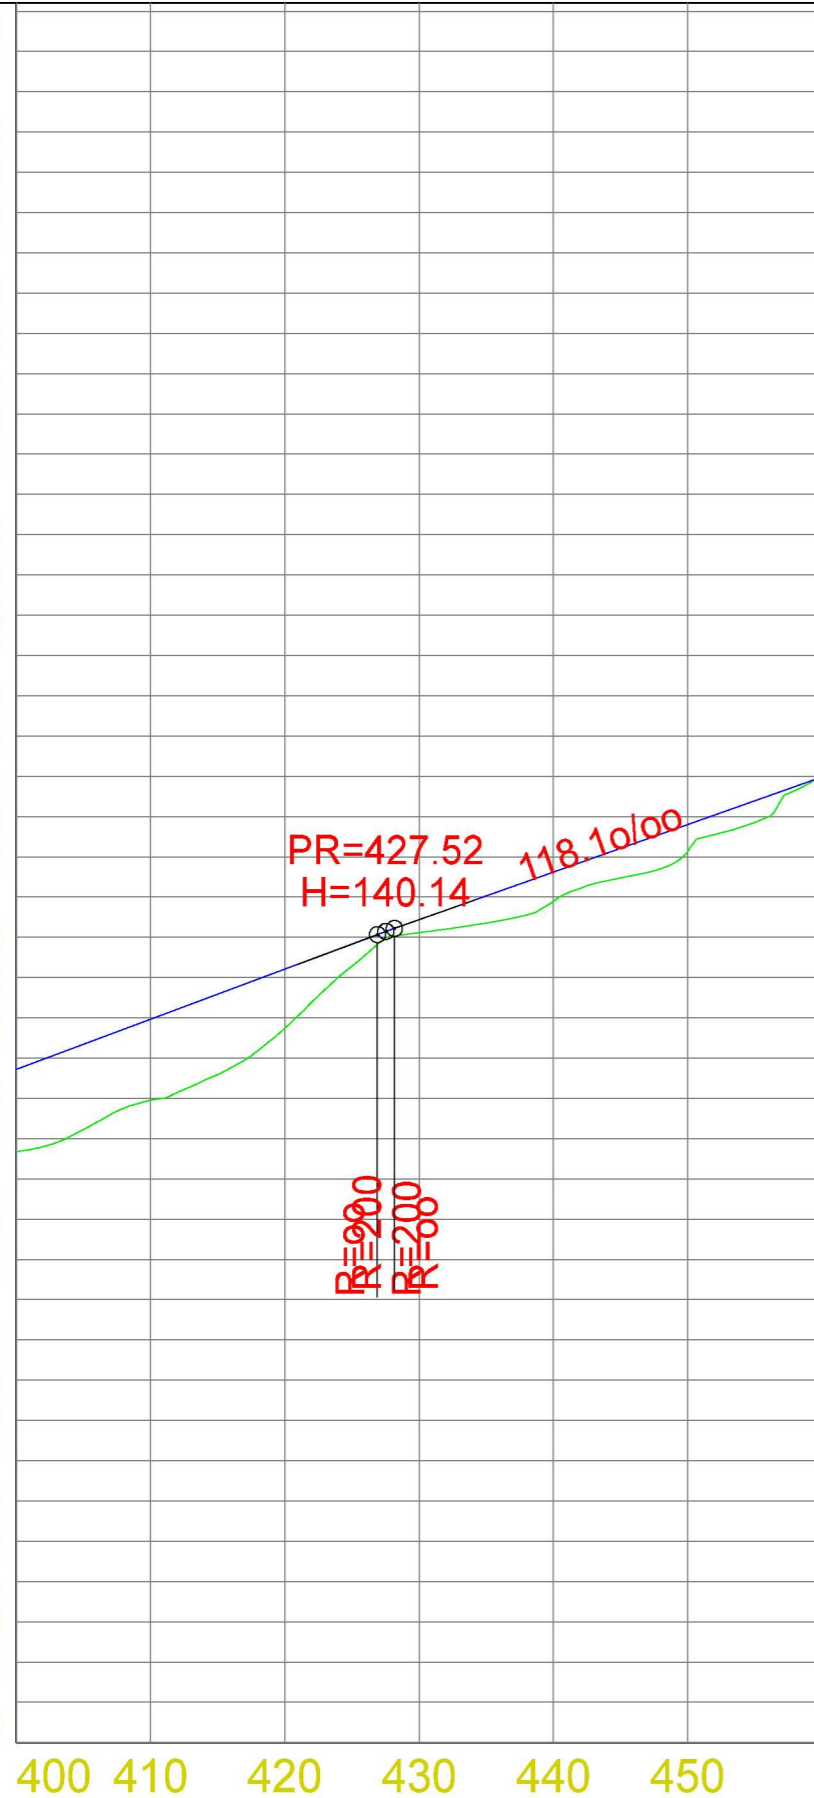

Håland			
Dato 20.12.2019	Konstr./tegnet	Godkjert	Målestokk 1:600, 1:200
Erstatning for:			Erstattet av: 203
Henviisning:		Beregning:	

HOR. KURV.	R=30.00						
BREDDEUTV.							
VEIBANE H.	2.04 36.72	2.01 37.96	1.46 39.21	0.33 40.44	0.73 41.62	0.67 42.80	0.00 43.93
SKJ./FYLL.							