

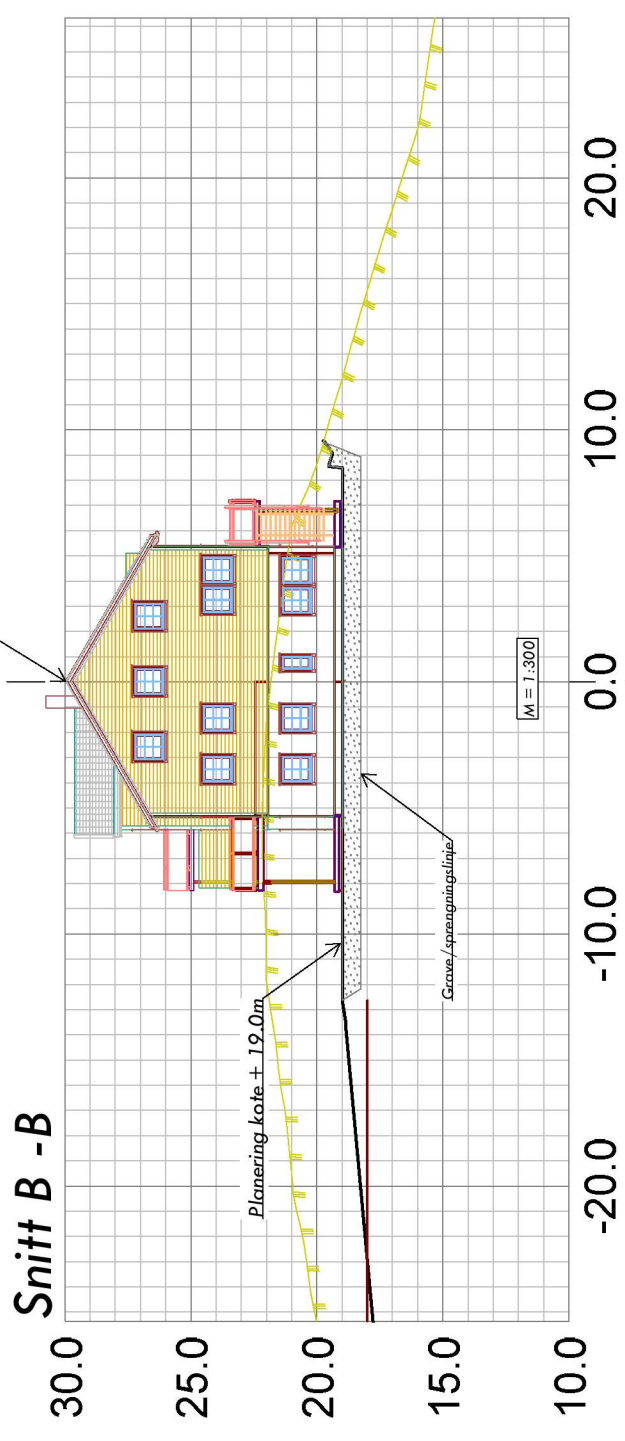


Snitt Hus A

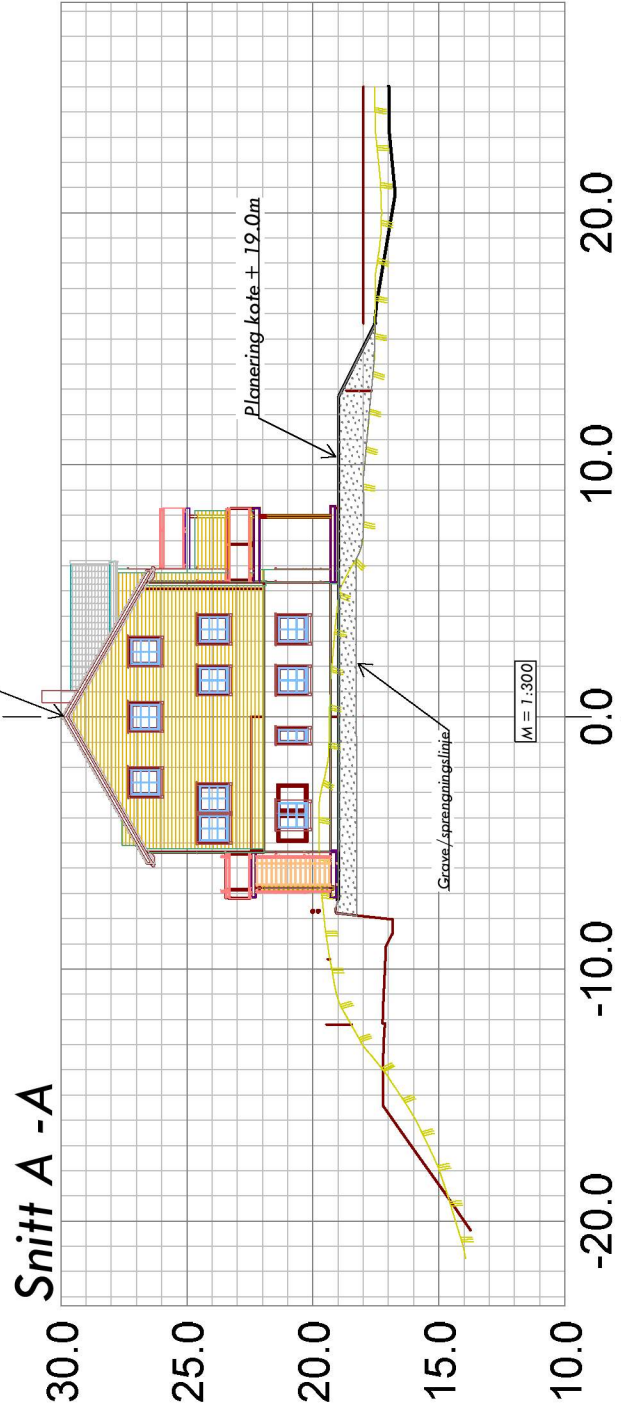


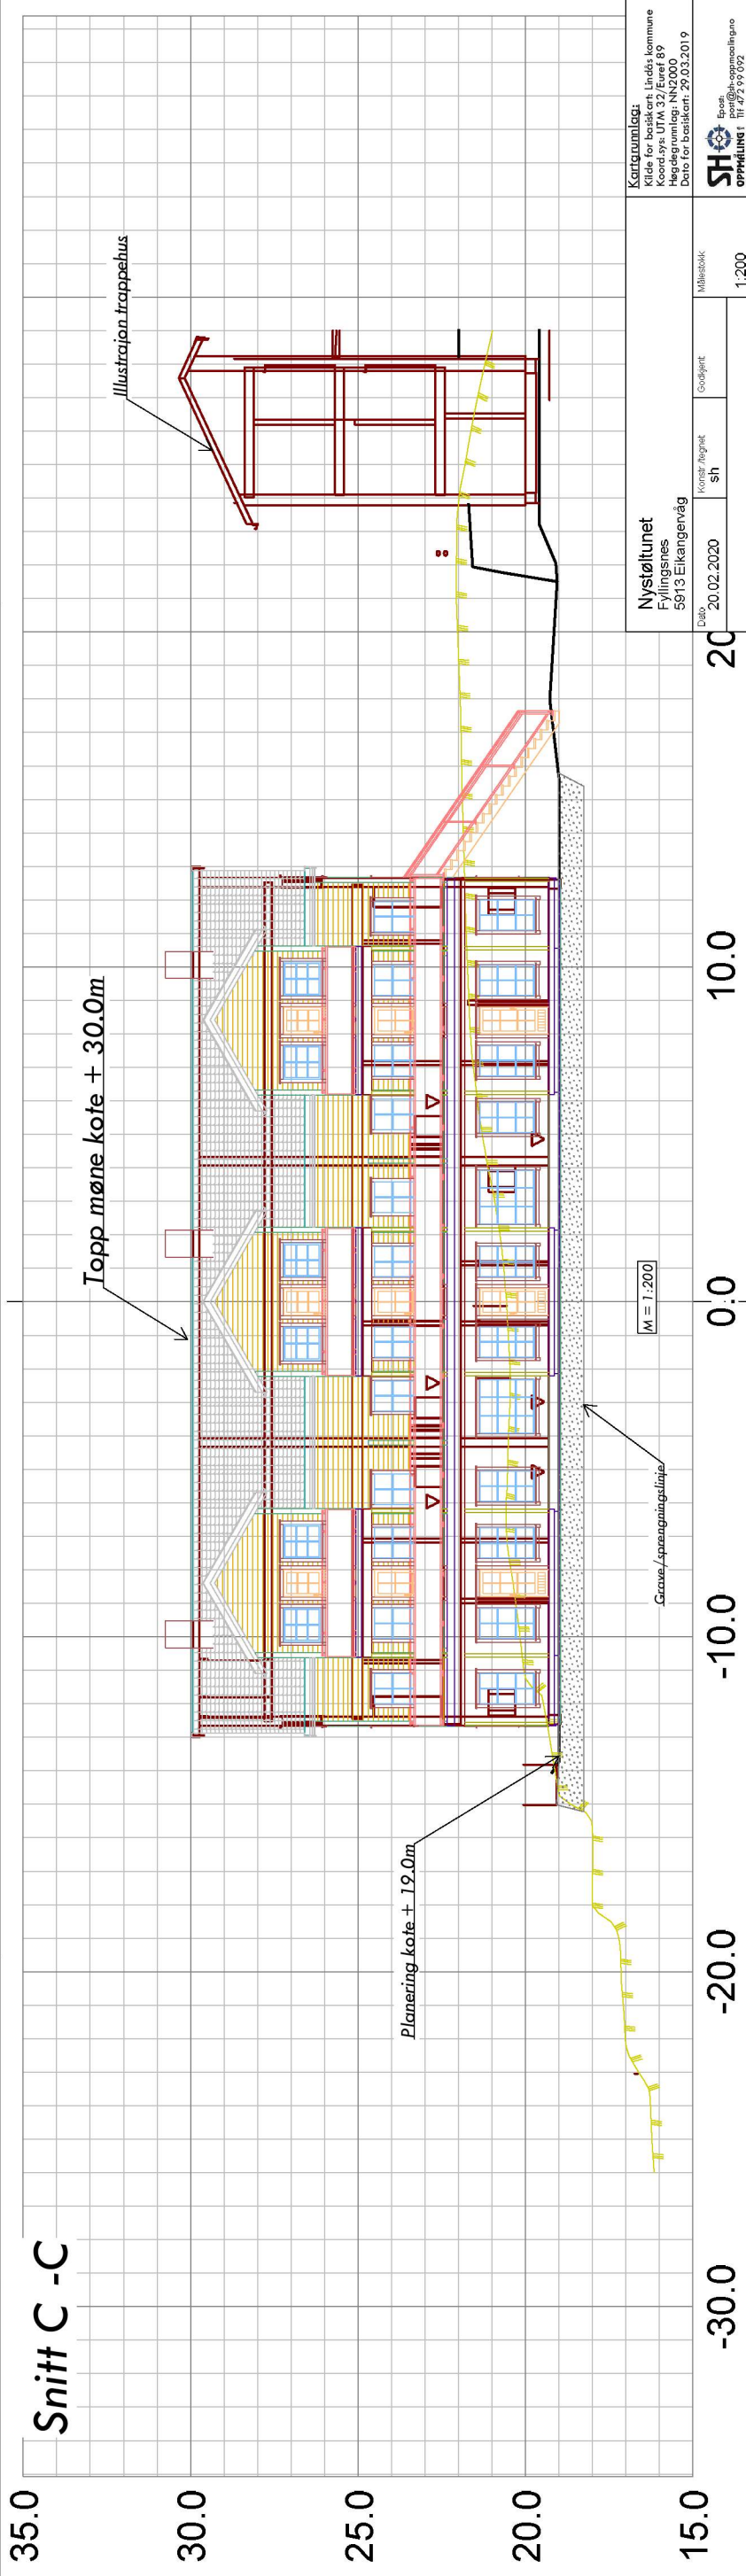

Dato:	20.02.2020	Skisse/tegning:	SH	Utsnitt:	Målestokk:	1:200
Snitt sit.plan Hus A Nystøtunet tomt BKS 2 Tiltakshavar: Nystølen AS (Gbnr 214/41)		Erstatning for: Erstatning av:		351		
Henvisning:		Beregning:		Lindås kommune		