


Snitt Hus B

Snitt D - D

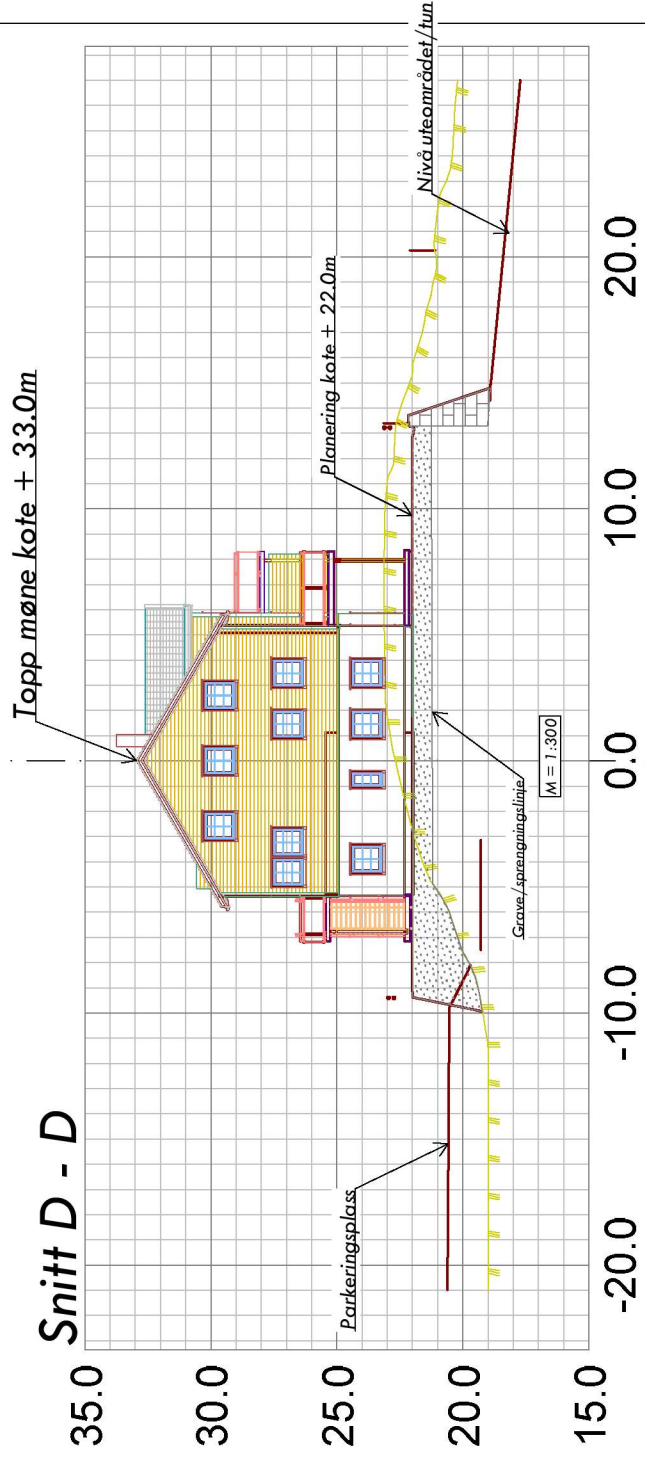

Snitt E - E



Snitt F - F



Kontaktoppløse Kystveier 11, Lindås kommune Koordinat: UTM 32 Euret 89 Høgdegrunnlag: NN2000 Date for basiskart: 29.03.2019		SH Egen opplyst i 11 473 97 02	
Nystøltunet Fyllingsnes 5913 Eikangervåg	Dato: 20.02.2020	Konstr./Regnet: SH	Målestokk: 1:200
Snitt sit.plan Hus B Nystøltunet tomt BKS 2 Tiltakshavar: Nystølen AS (Gbnr 214/41)			Erstatning for: 352
Hensning:			Bergring: Lindås kommune