


N:\5197583\197583\BIM\VA_T\VA\K\1\15197583 - Kartgrunnlag, 5197583 - Eksisterende VA, Plan 01_A'

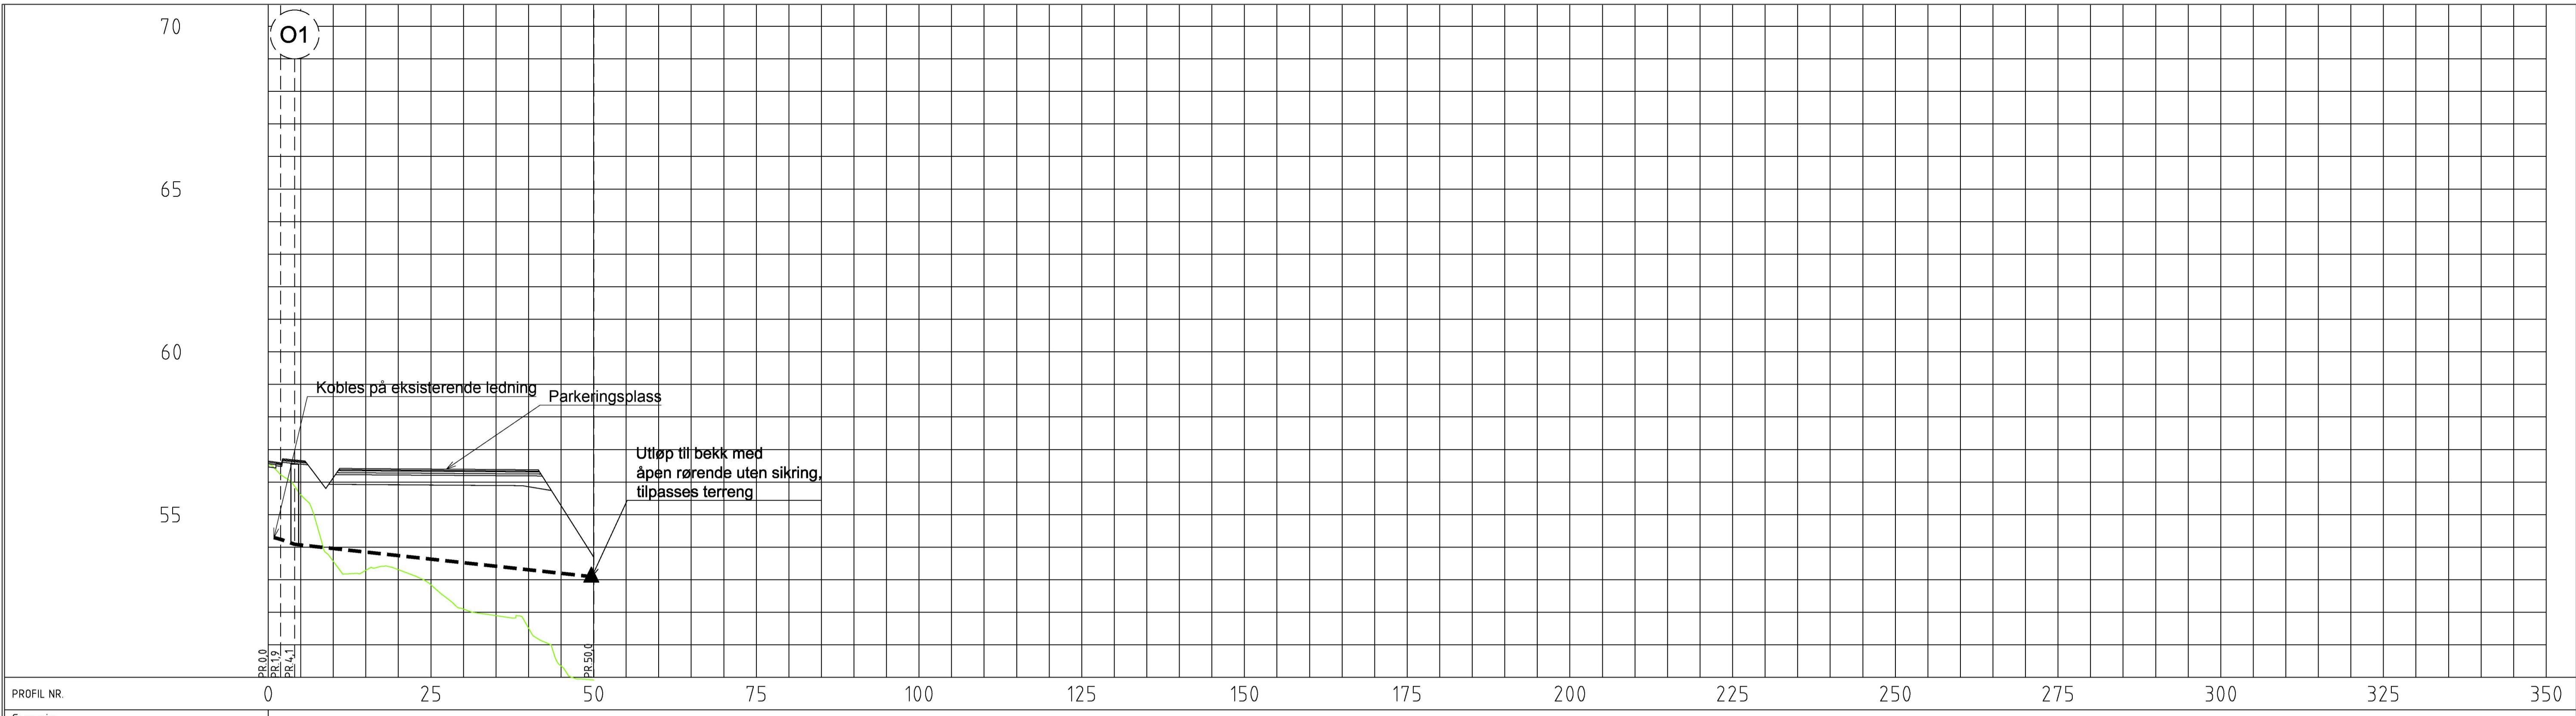

PROFIL NR.	0	25	50	75	100	125	150	175	200	225	250	275	300	325	350
TERRENG H./TOPP VEGDEKKE	56,65	56,66	56,13	56,41	56,41	56,40	56,39	56,38	55,28	53,80					
Hor. vinkelpunktavstand i m	1,9					48,1									
Kumavstand i m	1,9	4,2				45,7									
Fall i ‰	-47,7	-77,7				-21,8									
Overvannsledning															
Kote innv. bunn	54,75	54,09													53,09
Type og dim						600Betong									

