


168/1


168/2

N6723649, Ø297065

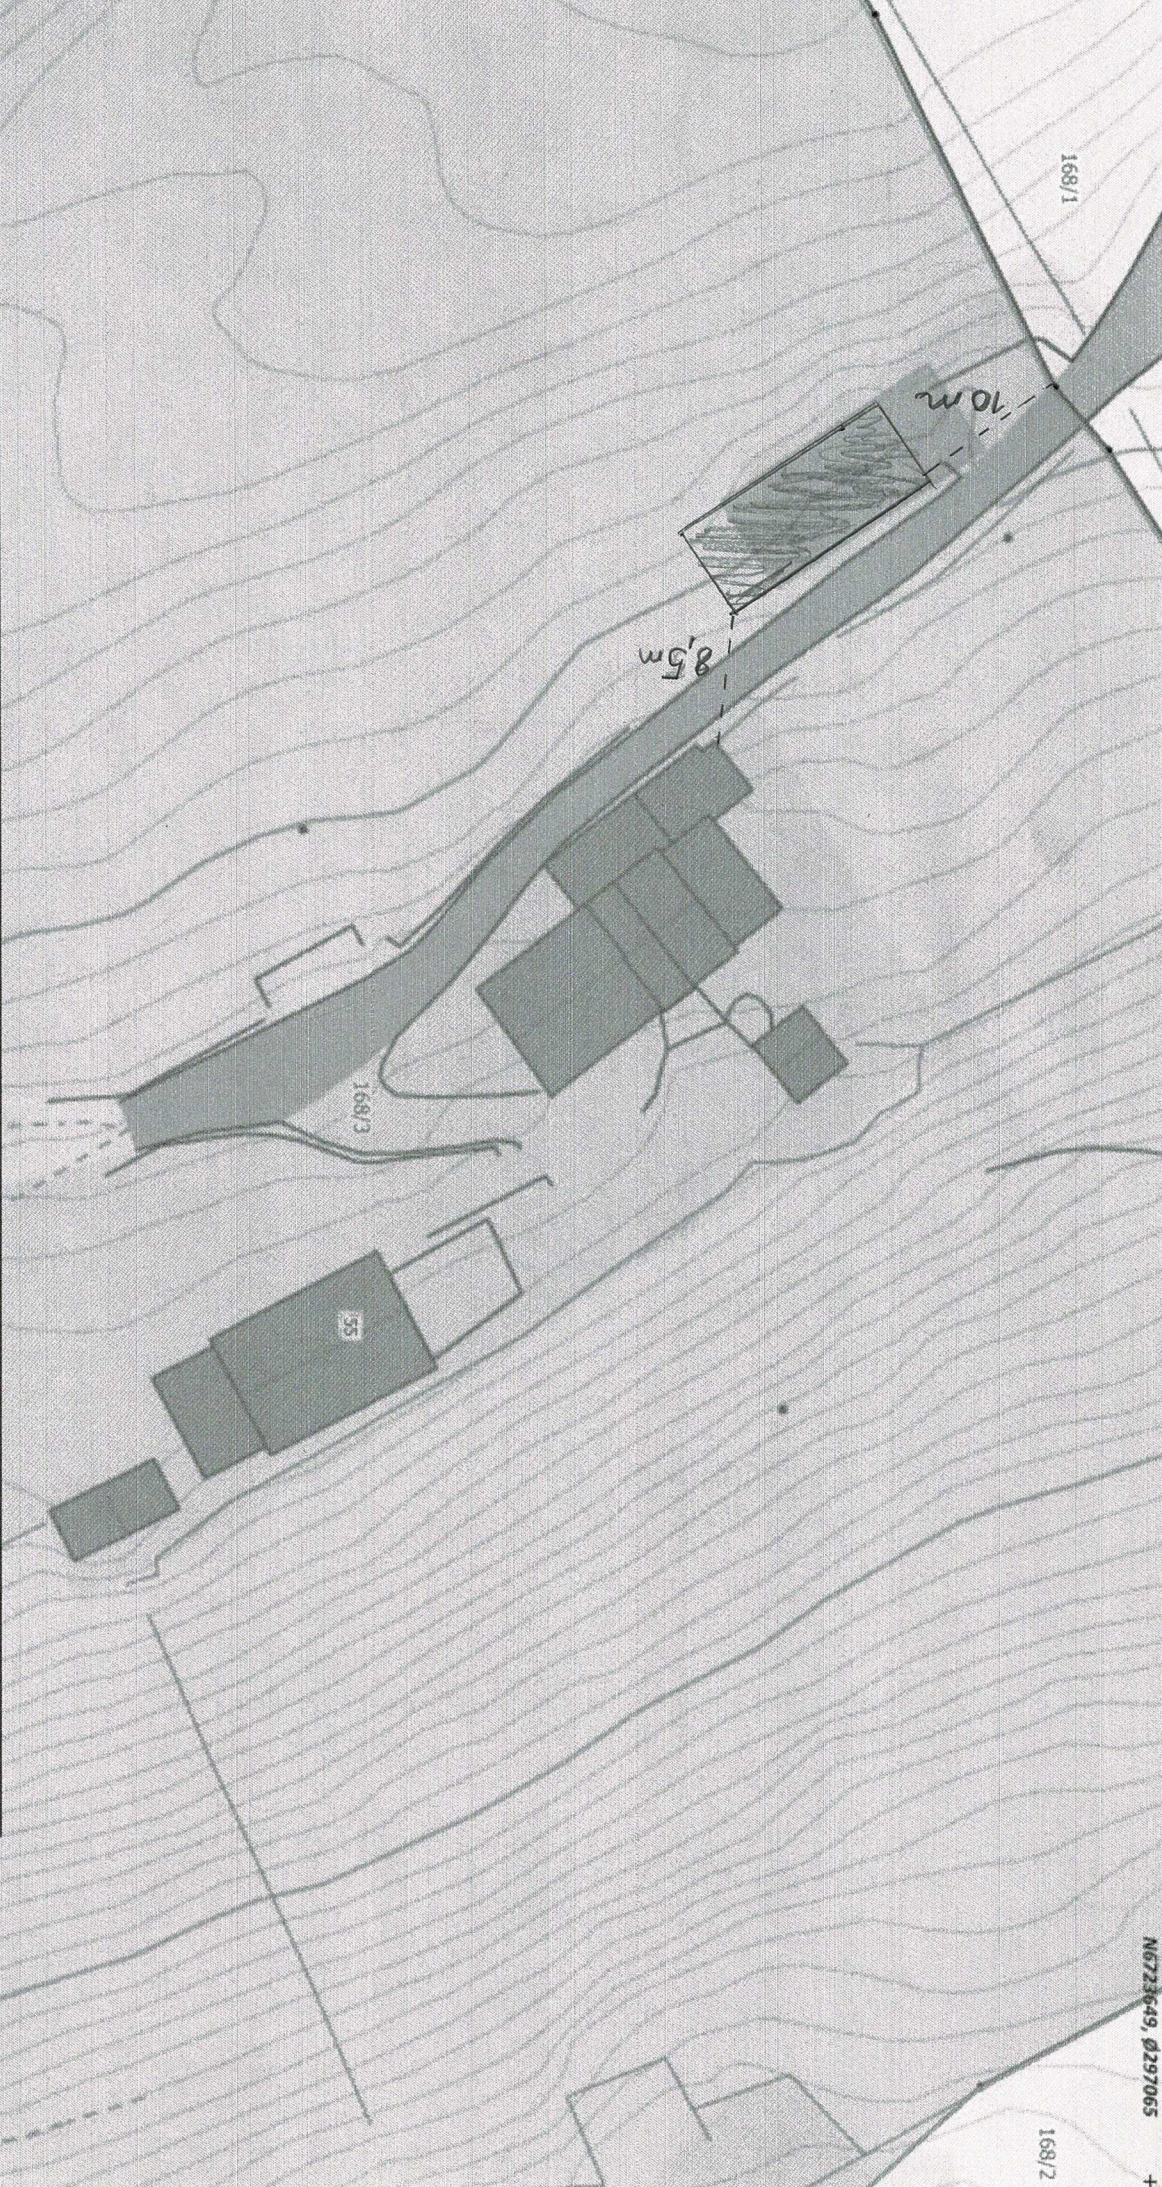

Situasjonskart -

Nhdigi.no

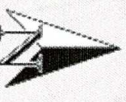

Dato: 05-06-2020

Målestokk: 1:500



Duett fra Kartverket. Avsnitt: D168/1 og D168/2. Kartnummer: 168/1 og 168/2.