


1



LINDÅS KOMMUNE	
Klassering	134/24
30.04.2012	
12/872	10815/12
Saknr.	Figangskode

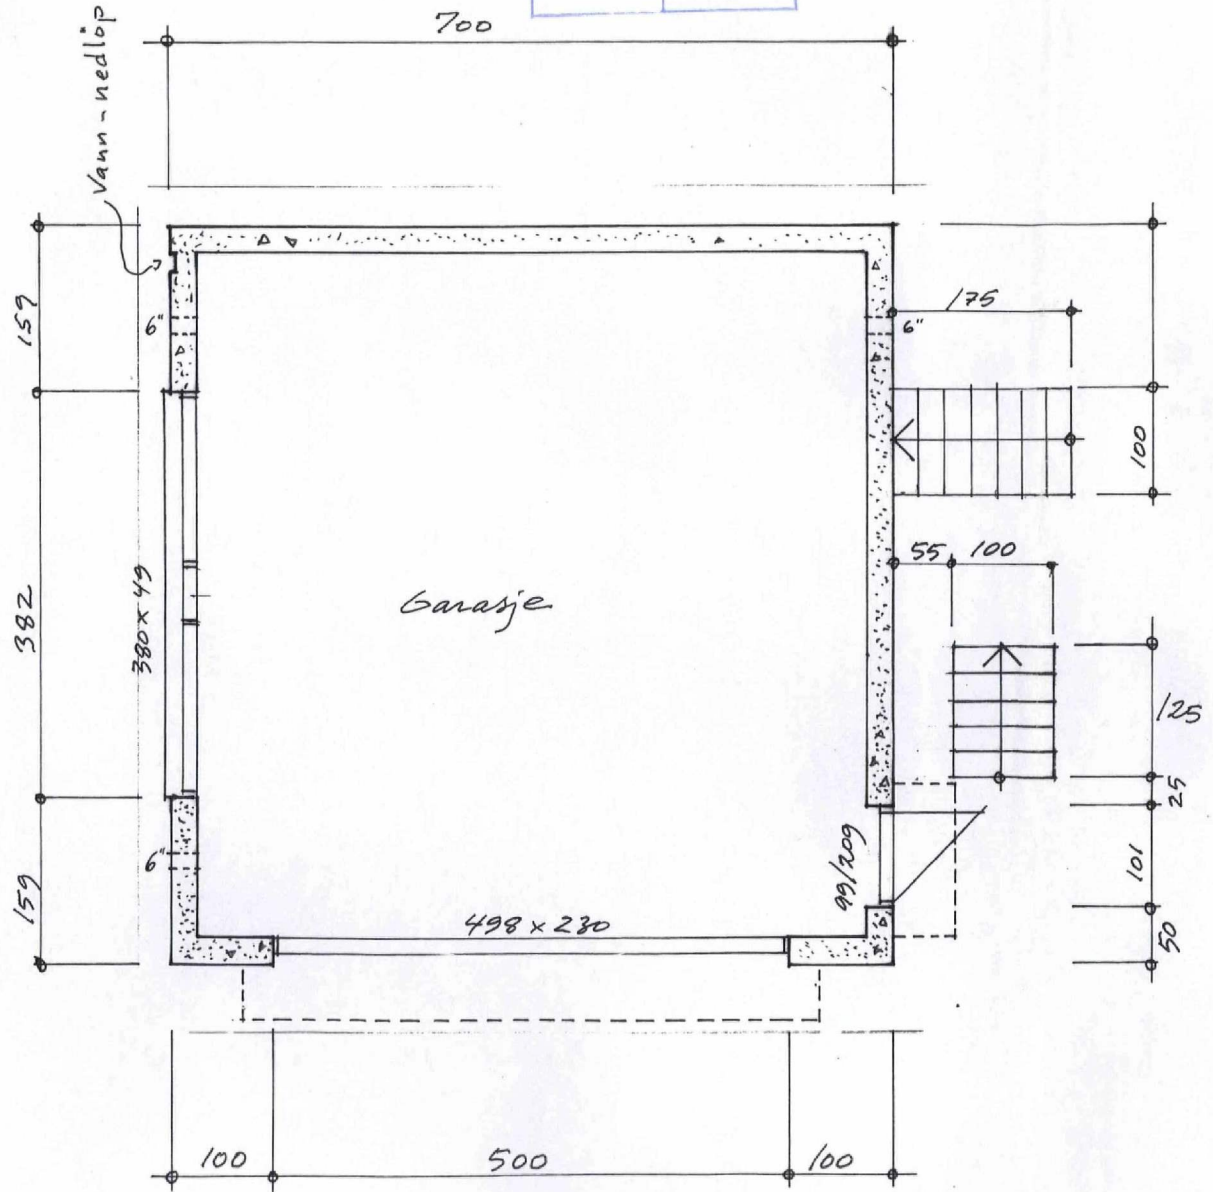

Garasje for Petter Brosvik
 Plan mål 1 : 50 dato 22.03.2012
 Sivilarkitekt Hjalmar Styve, Rollandslia 223 - 5115 ULSET / mobil 95066075


Hjalmar Styve

LINDÅS KOMMUNE	
Klassering	134/24
30.04.2012	
Art. nr.	10815/12
Sak. nr.	Tilgangskode

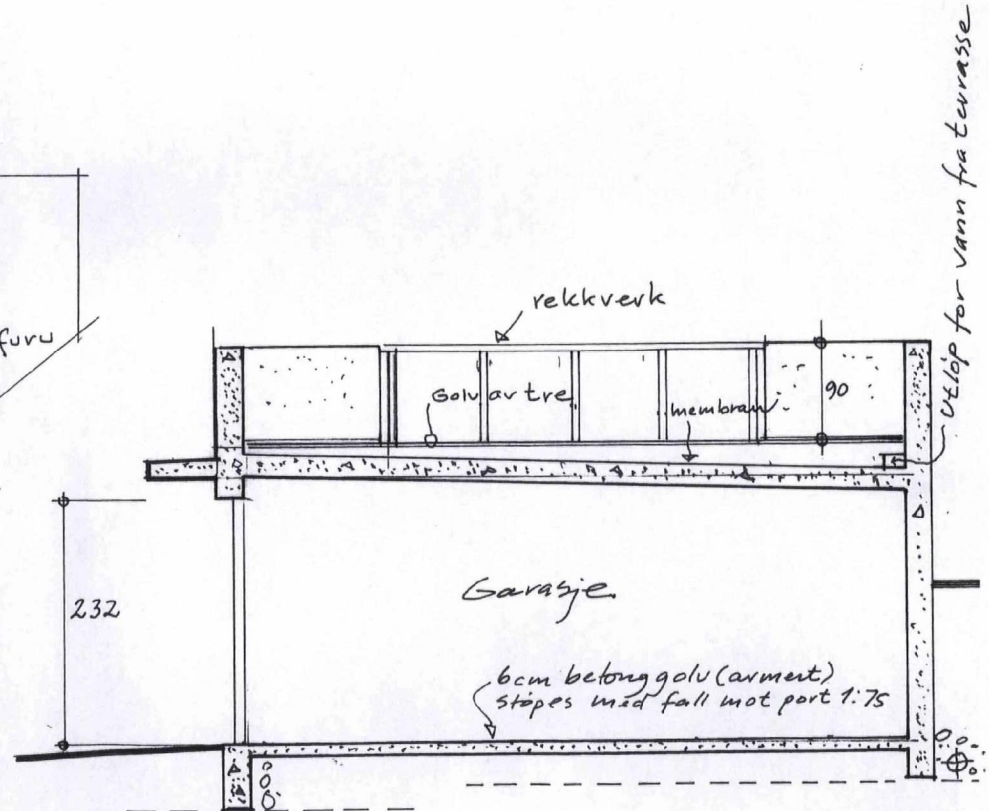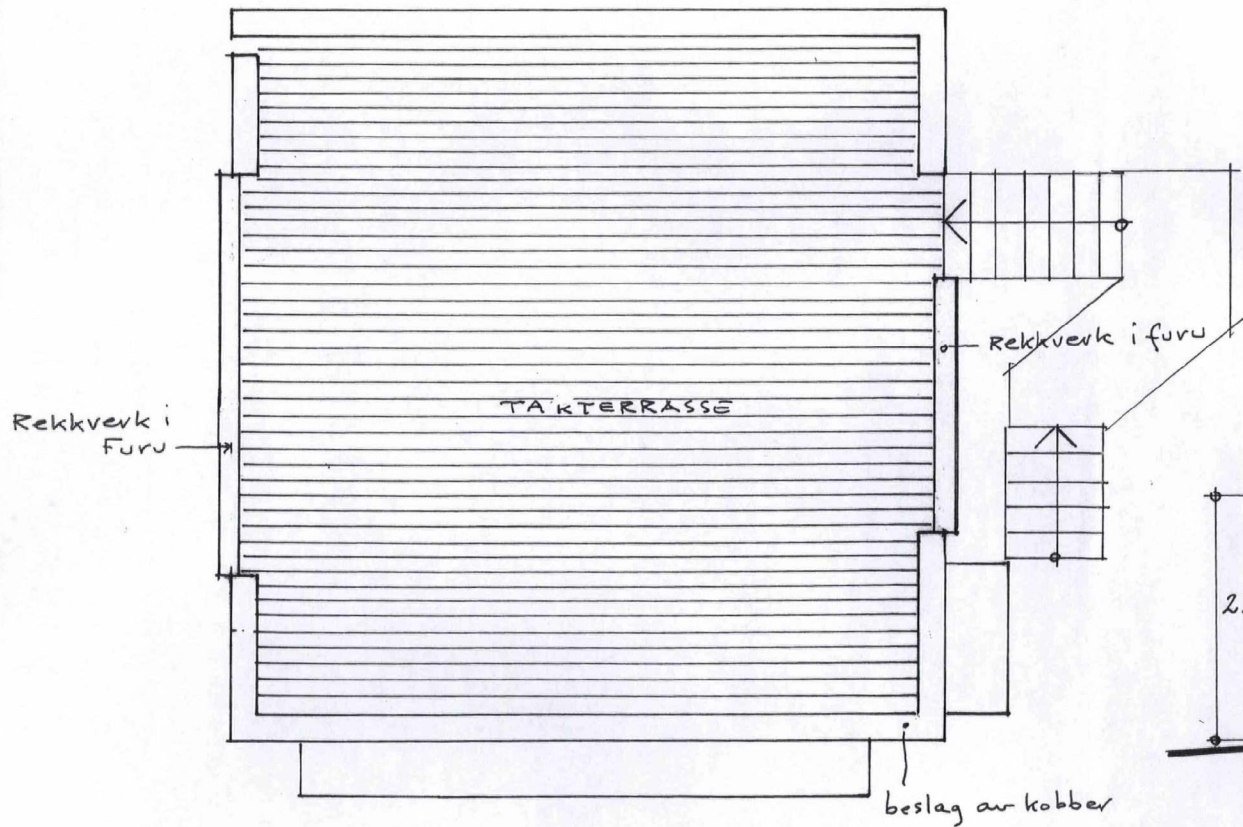


Garasje for Petter Brosvik
 Takplan / snitt mål 1 : 50 dato 22.03.2012 *Hjalmar Styve*
 Sivilarkitekt Hjalmar Styve, Rollandslia 223 - 5115 ULSET / mobil 95066075

LINDÅS KOMMUNE	
Klassering	134/24
30.04.2012	
Ark.no	10815/12
Sak.no	Tilgangskod

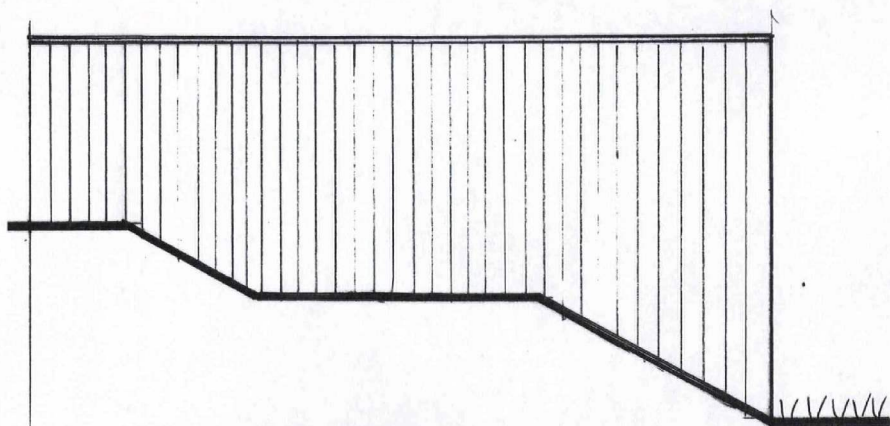

FASADE MOT NABO

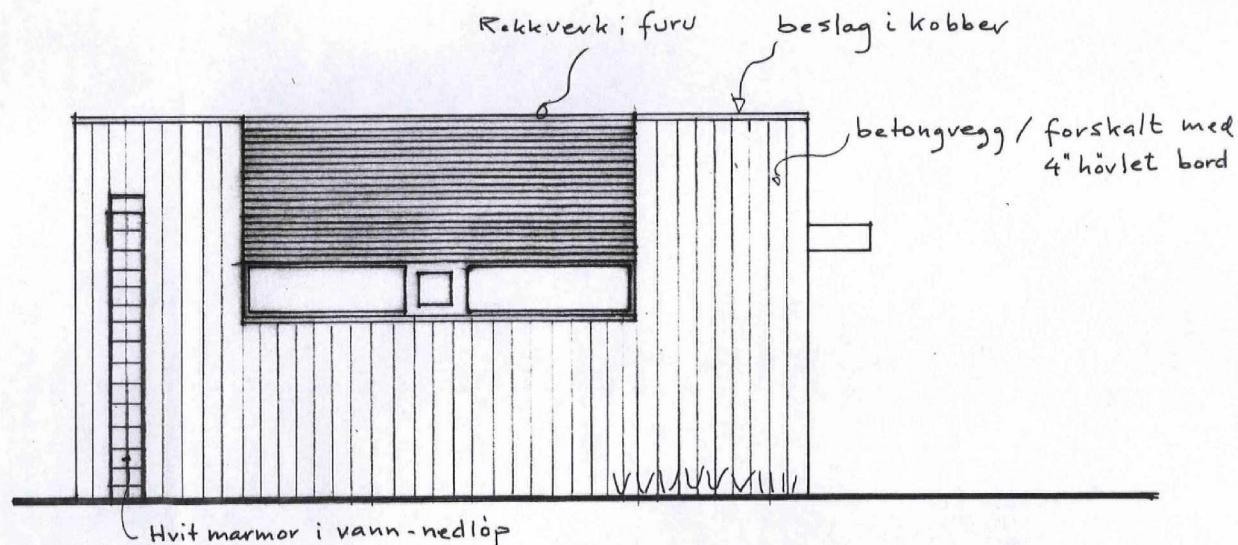

FASADE MOT ADKOMST


Garasje for Petter Brosvik

Fasade m l 1 : 50 dato 22.03.2012


Sivilarkitekt Hjalmar Styve, Rollandslia 223 - 5115 ULSET / mobil 95066075

Hjalmar Styve

LINDÅS KOMMUNE	
Klassering	134/24
3 0. 04. 2012	
Ark. nr.	10815/12
Saknr.	Tilgangskod.

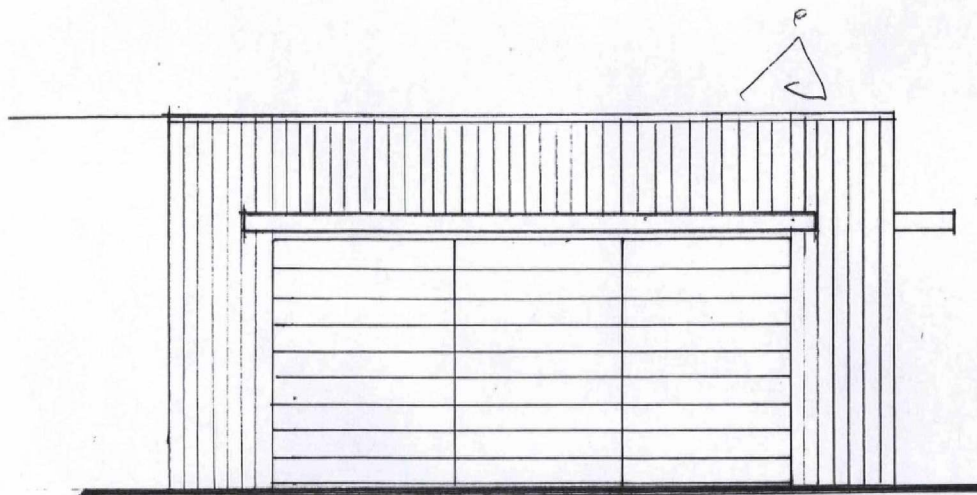

MOT INNKJØRSEL

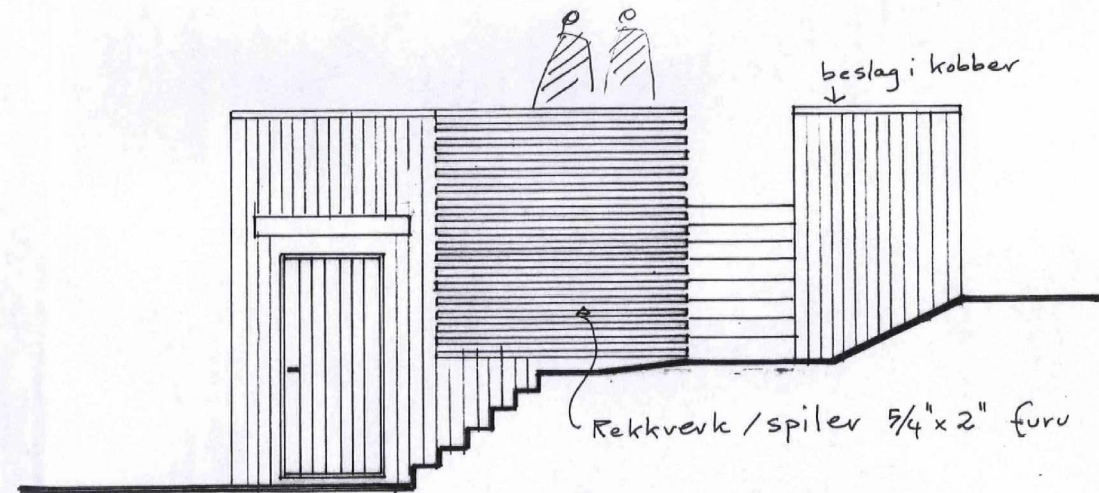

FASADE MOT HAGESIDE

Garasje for Petter Brosvik

Fasade mål 1 : 50 dato 22.03.2012

Hjalmar Styve

Sivilarkitekt Hjalmar Styve, Rollandslia 223 - 5115 ULSET / mobil 95066075