

N 6735000

N 6735000


N 6734950

N 6734950

N 6734900

N 6734900

E 277600
E 277650
E 277700
E 277750

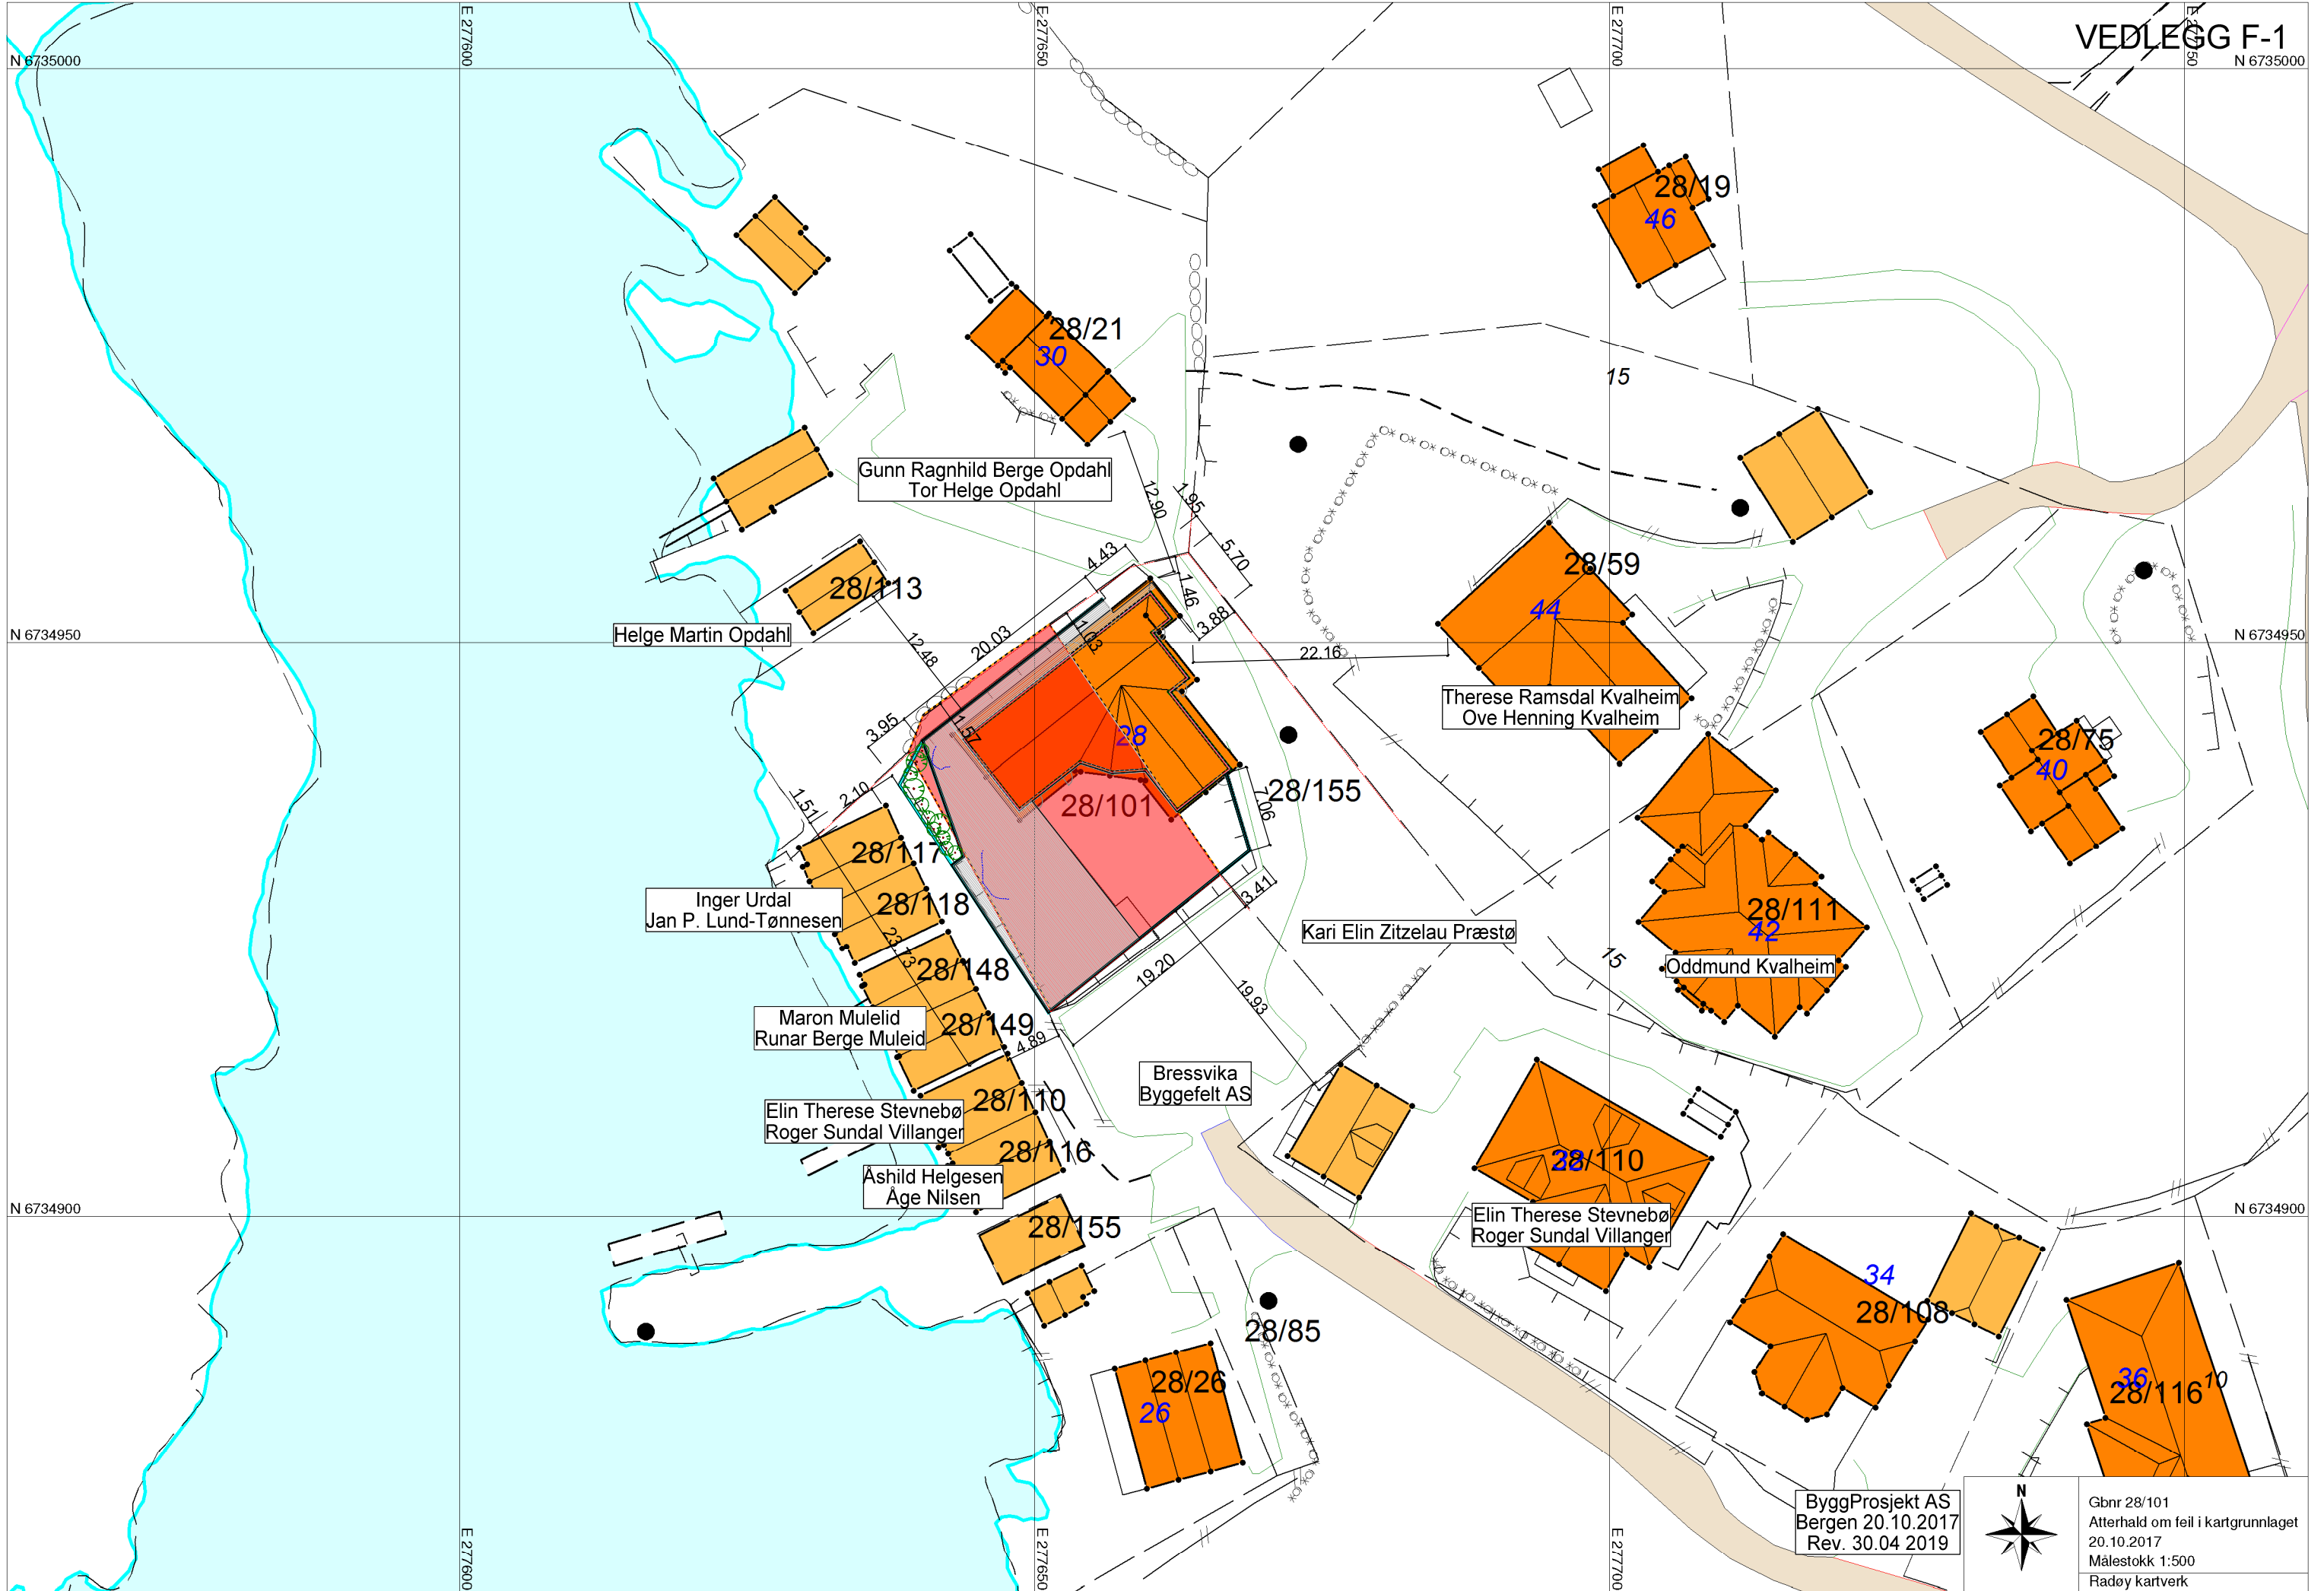

ByggProsjekt AS
Bergen 20.10.2017
Rev. 30.04.2019



Gbnr 28/101
Atterhald om feil i kartgrunnlaget
20.10.2017
Målestokk 1:500
Radøy kartverk