


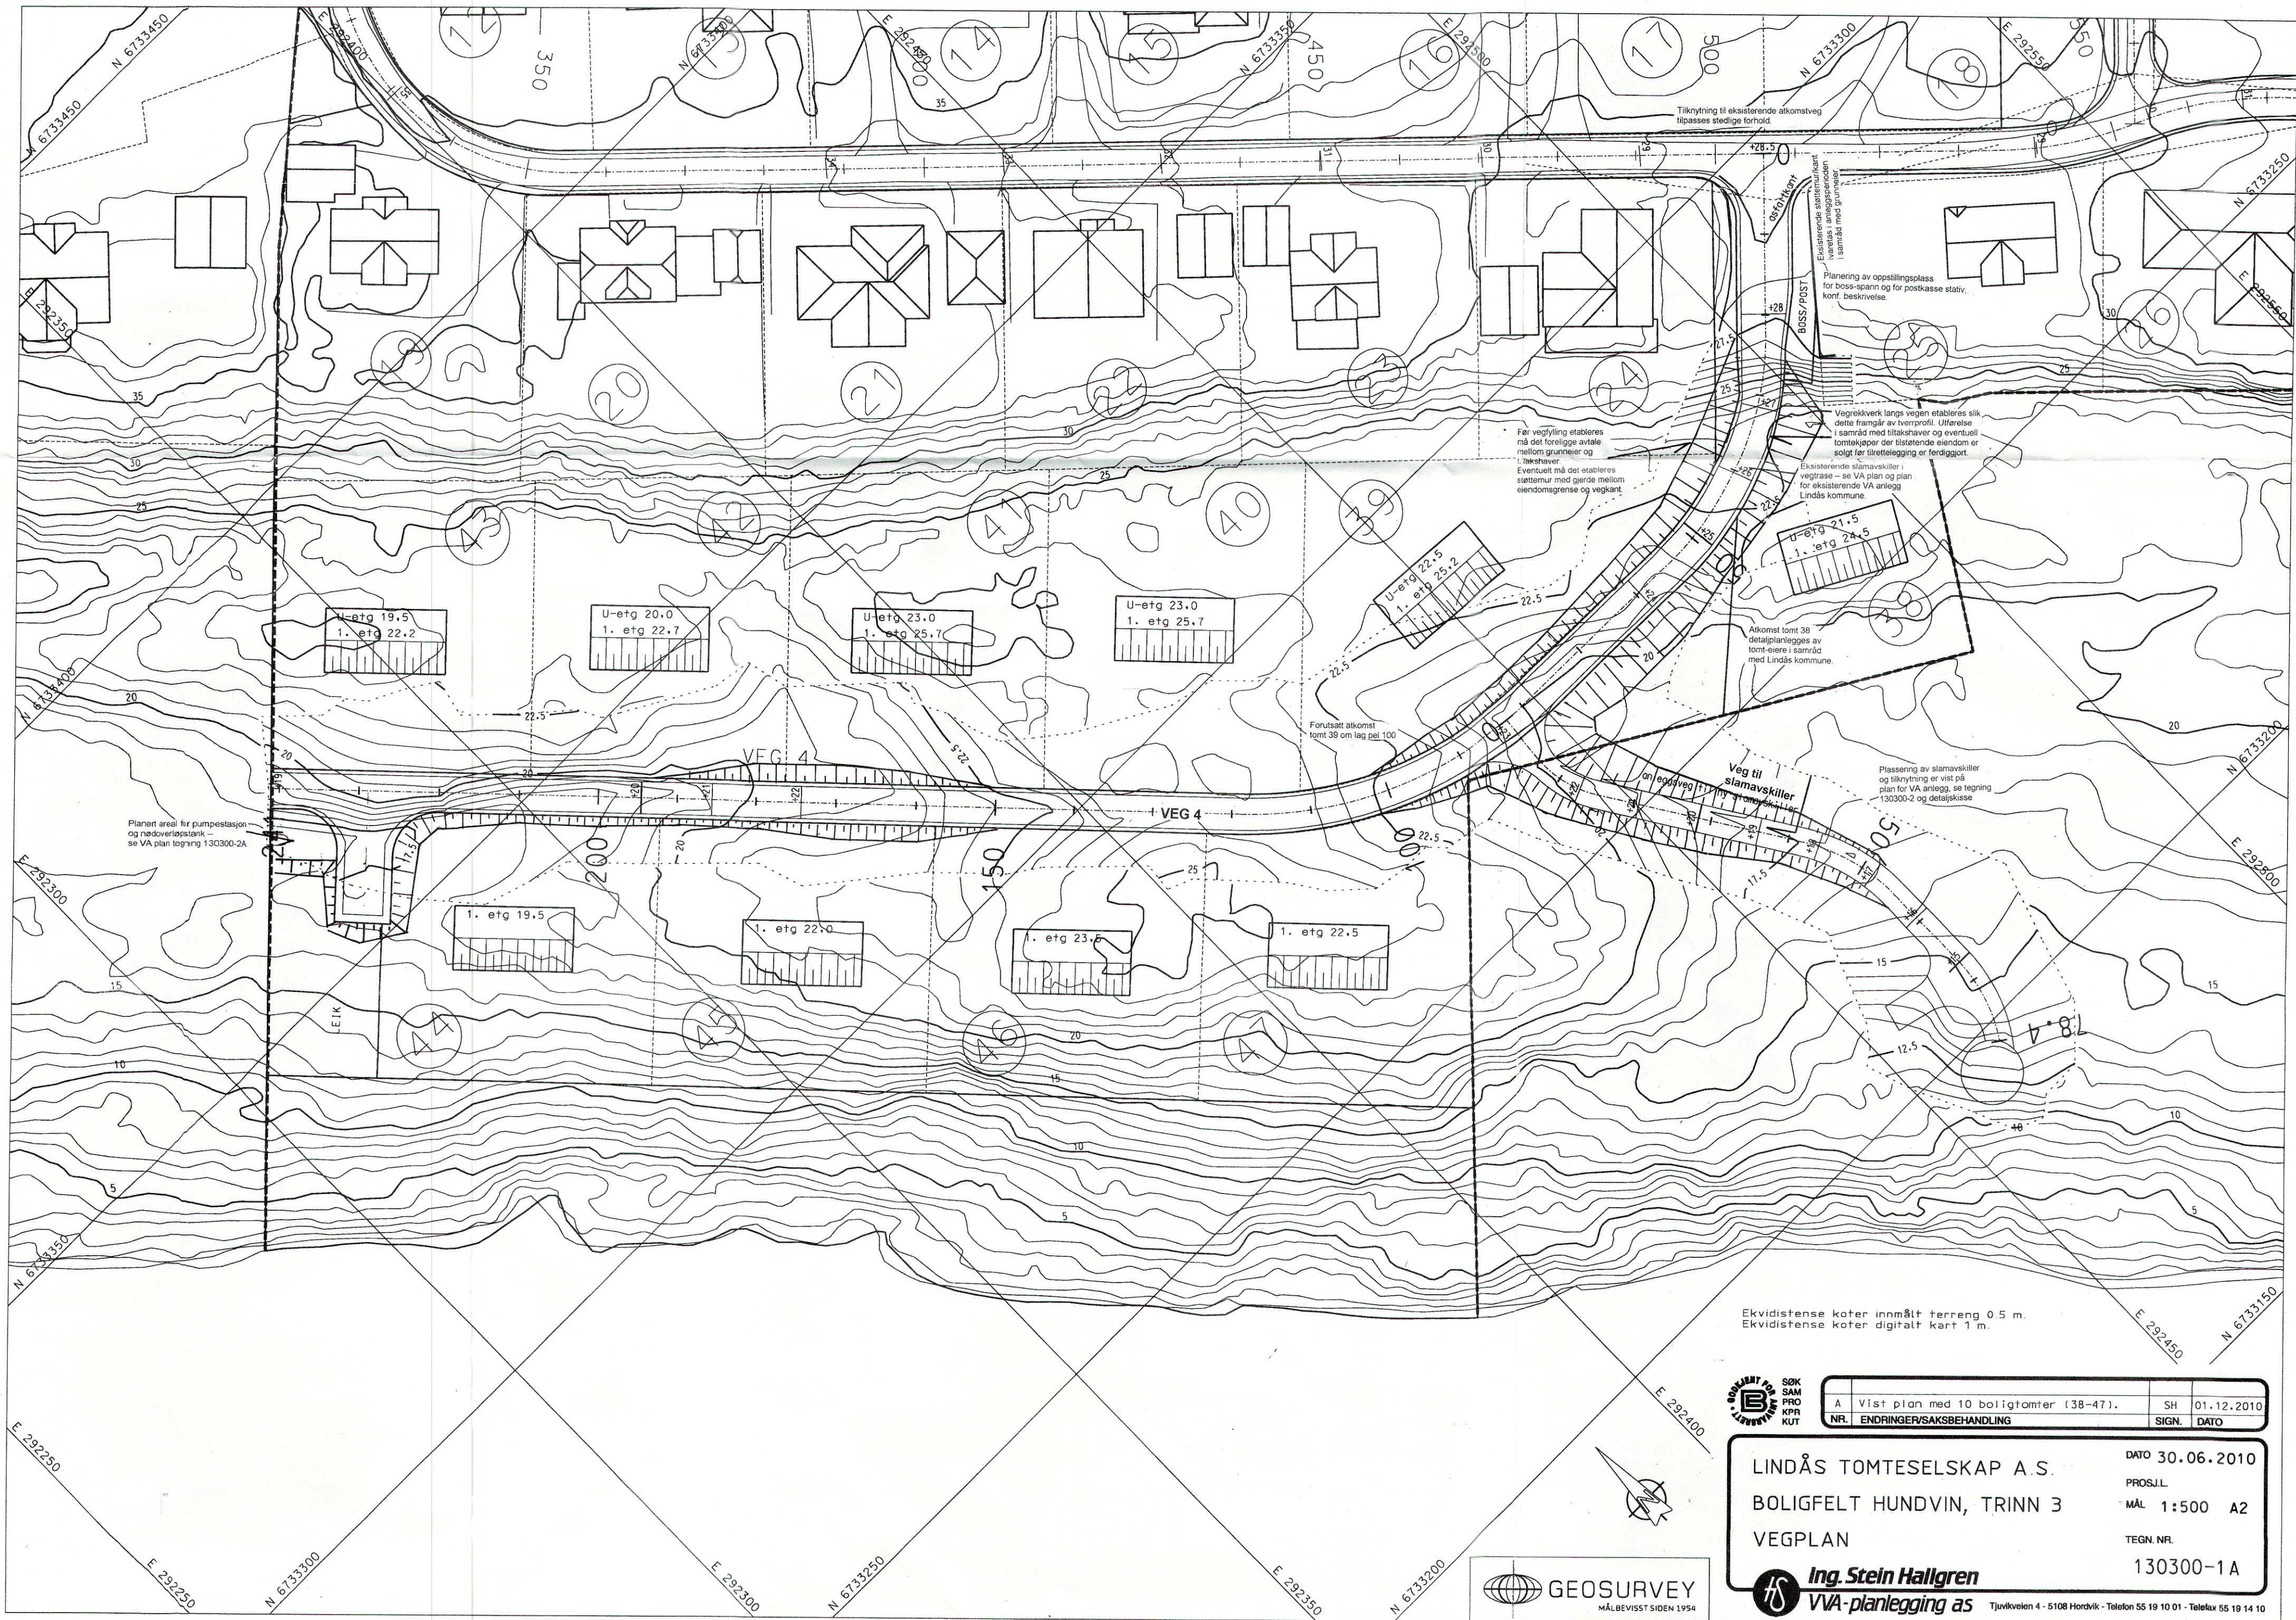

A	Vist plan med 10 boligtomter (38-47).	SH	01.12.2010
NR.	ENDRINGER/SAKSBEHANDLING	SIGN.	DATO

LINDÅS TOMTESELSKAP A.S.
BOLIGFELT HUNDVIN, TRINN 3
VEGPLAN

DATO 30.06.2010
PROS.J.L.
MÅL 1:500 A2
TEGN.NR.
130300-1A

Ing. Stein Hallgren
VVA-planlegging as
Tjuvikeveien 4 - 5108 Hordvik - Telefon 55 19 10 01 - Telefax 55 19 14 10

