


1 3D Modell 2


No.	Description	Date

HG Trade AS
Mittet Entre Påbygg

3D Modell 2	
Project number	2780
Date	10.01.20
Drawn by	GVA
Checked by	HAG
Scale	A105

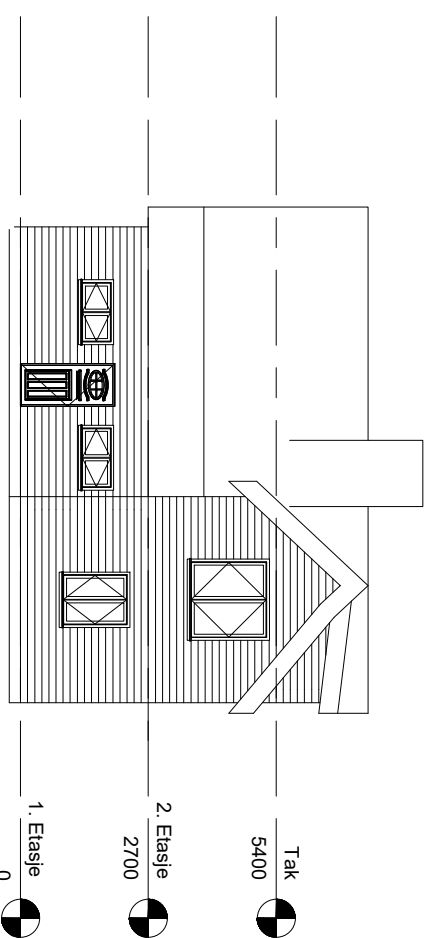


1 North
1 : 100

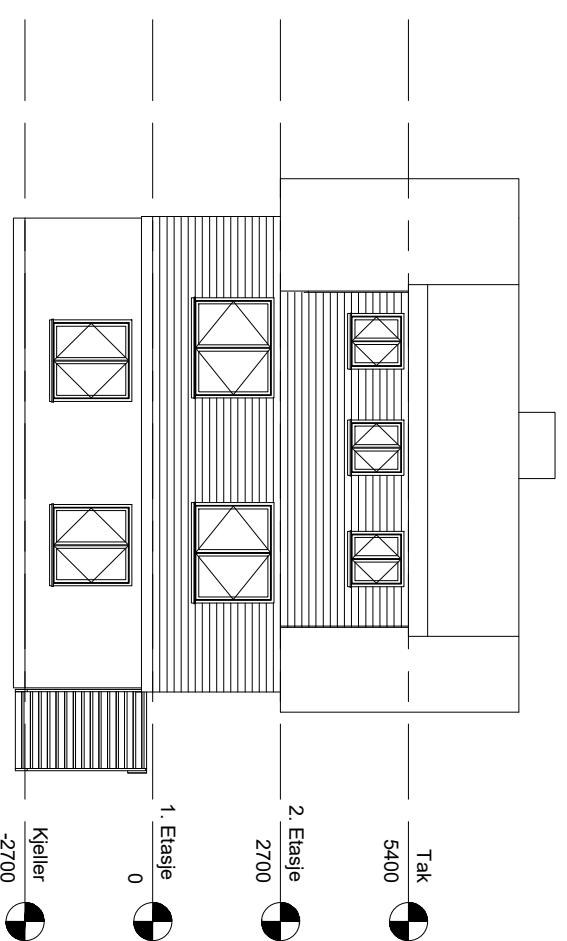



2 South
1 : 100

No.	Description	Date

HG Trade AS	
Mittet Entrepåbygg	
Fasade Nord/Sør	
Project number	2780
Date	10.01.20
Drawn by	GVA
Checked by	HAG
A104	
Scale	1 : 100

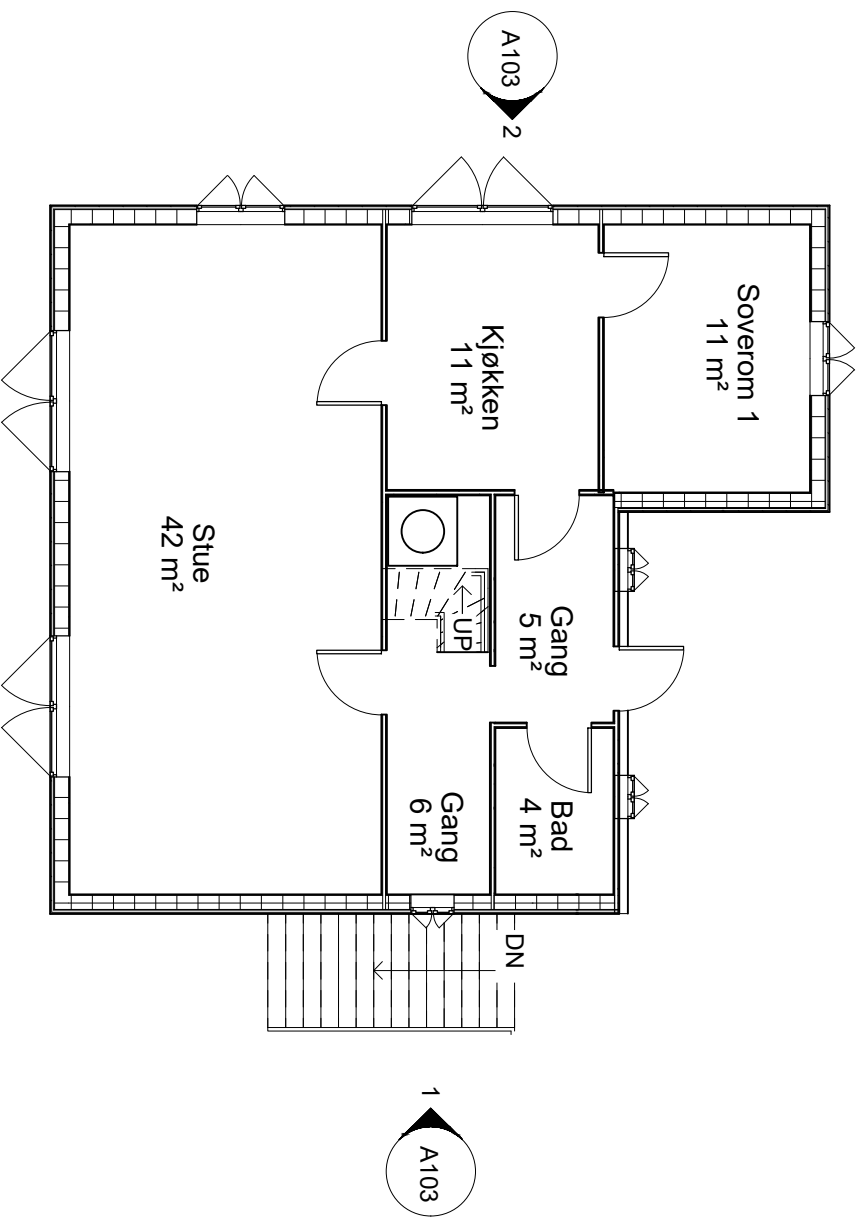

1. Etasje

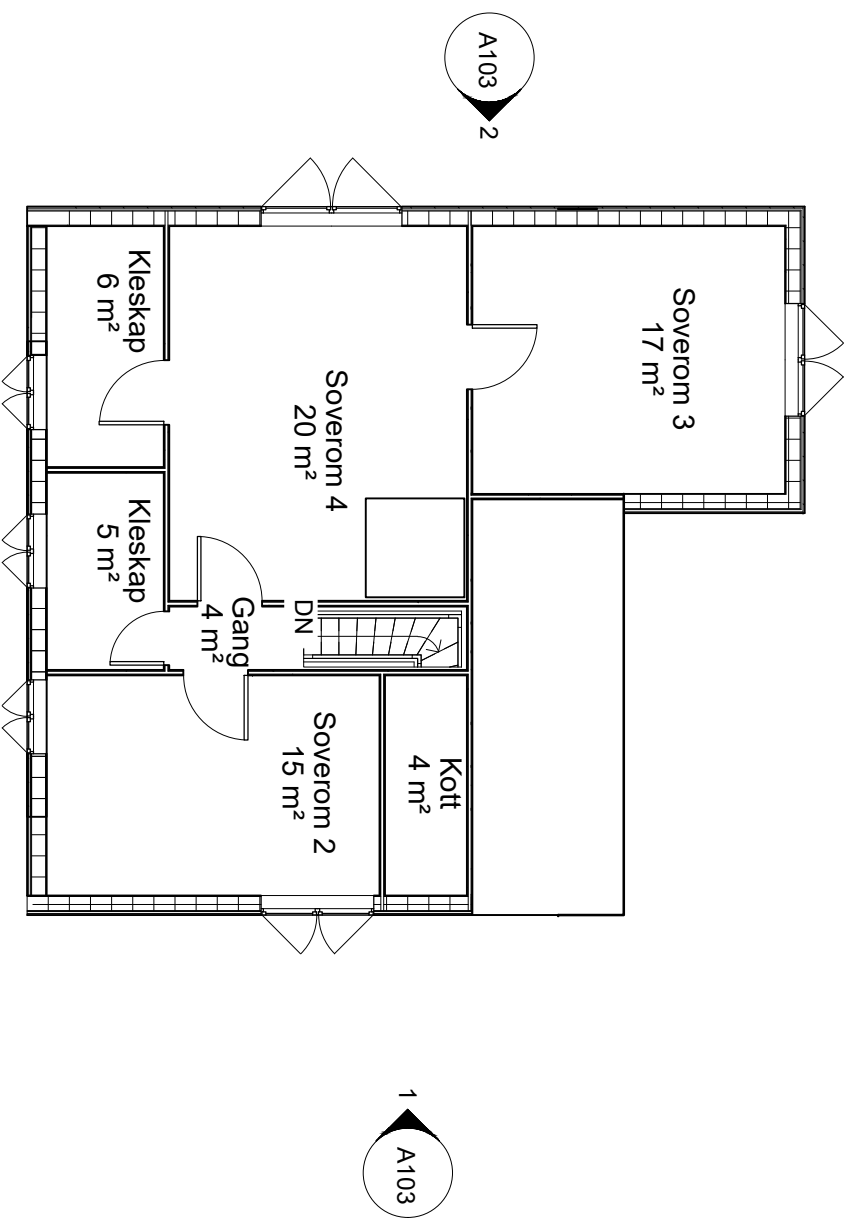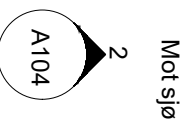


2. Etasje

No.	Description	Date

HG Trade AS
Mittet Entre Påbygg

Plantegninger	
Project number	2780
Date	10.01.20
Drawn by	GVA
Checked by	HAG
A101	
Scale	1 : 100

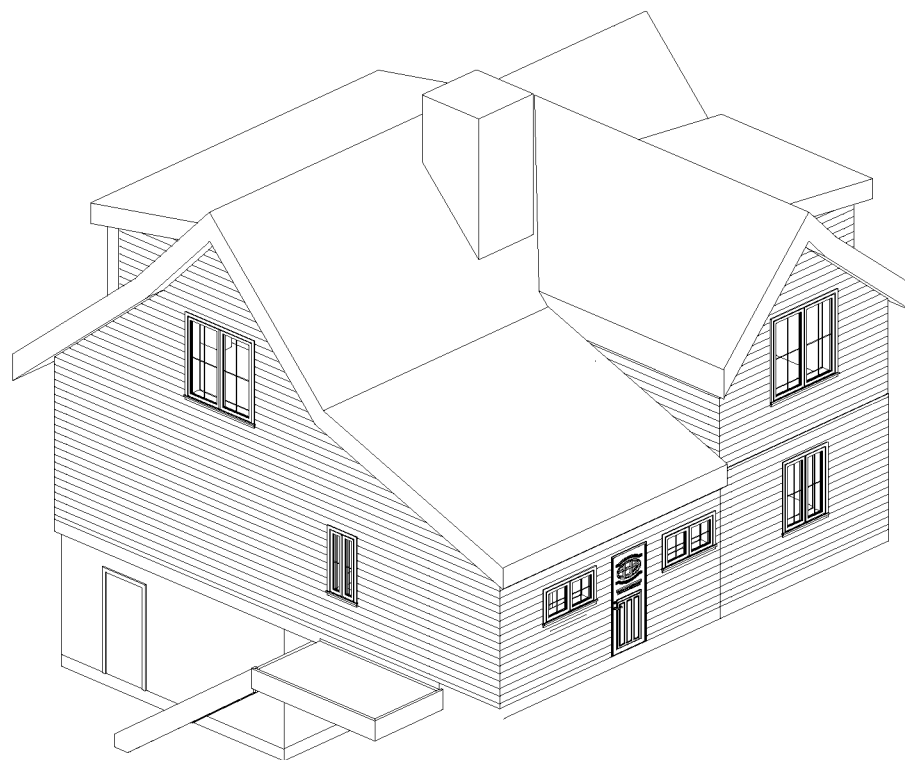


1 3D Modell 2


No.	Description	Date

HG Trade AS
Mittet Entre Påbygg

3D Modell 2		A105
Project number	2780	
Date	10.01.20	
Drawn by	GVA	
Checked by	HAG	Scale

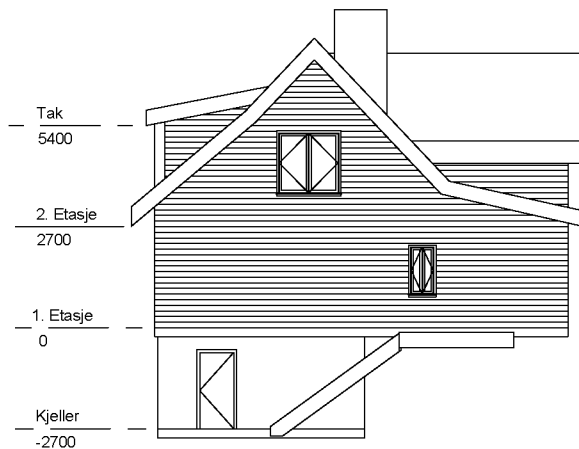


1 Øst
1 : 100

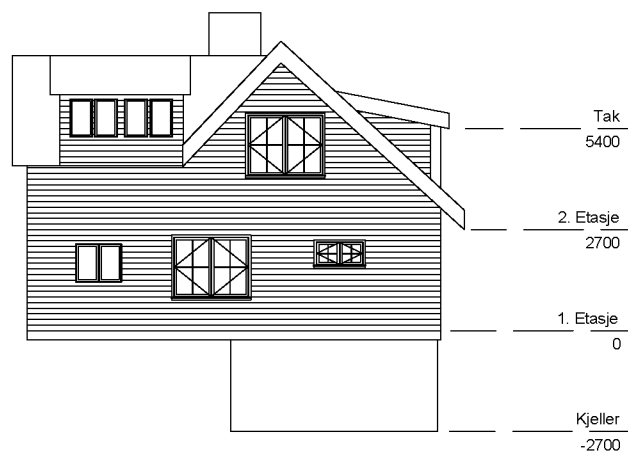

2 Vest
1 : 100

No.	Description	Date

HG Trade AS	
Mittet	
Fasade Øst/Vest	
Project number	2780
Date	10.01.20
Drawn by	GVA
Checked by	HAG
A103	
Scale	1 : 100

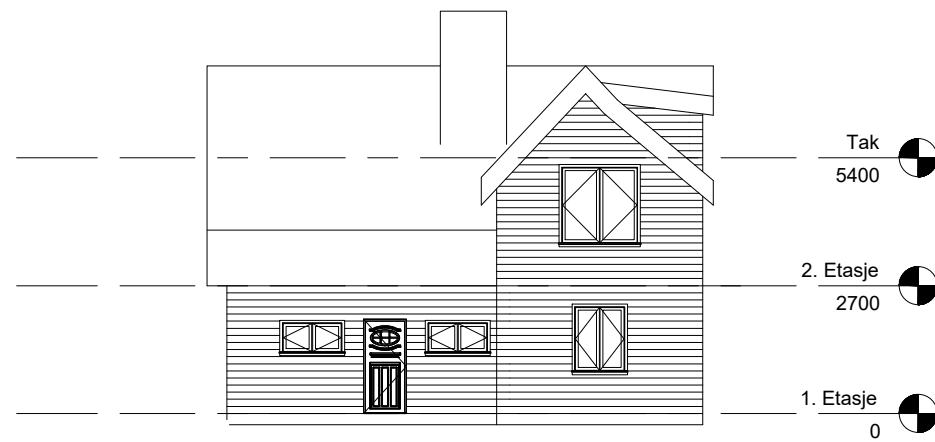


1 North
1 : 100




2 South
1 : 100

No.	Description	Date

HG Trade AS	
Mittet Entre Påbygg	
Fasade Nord/Sør	
Project number	2780
Date	10.01.20
Drawn by	GVA
Checked by	HAG
A104	
Scale	1 : 100

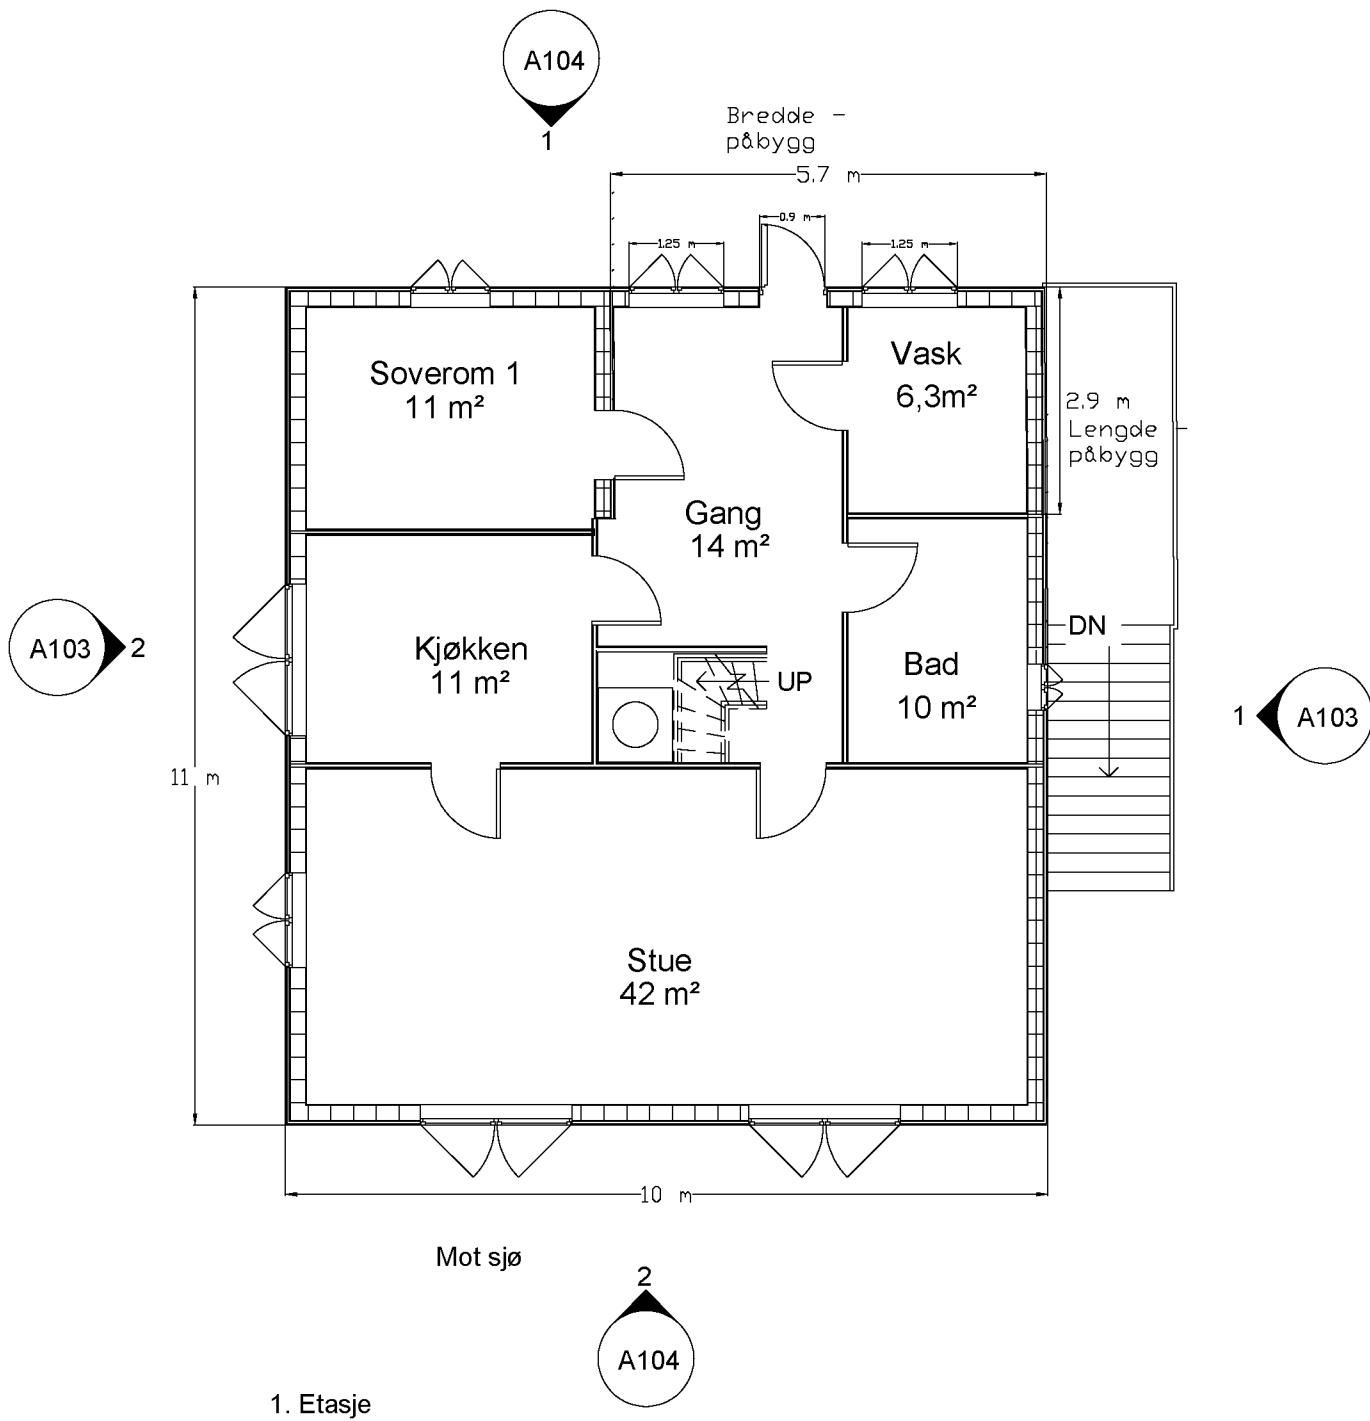

Farga område er påbygg.

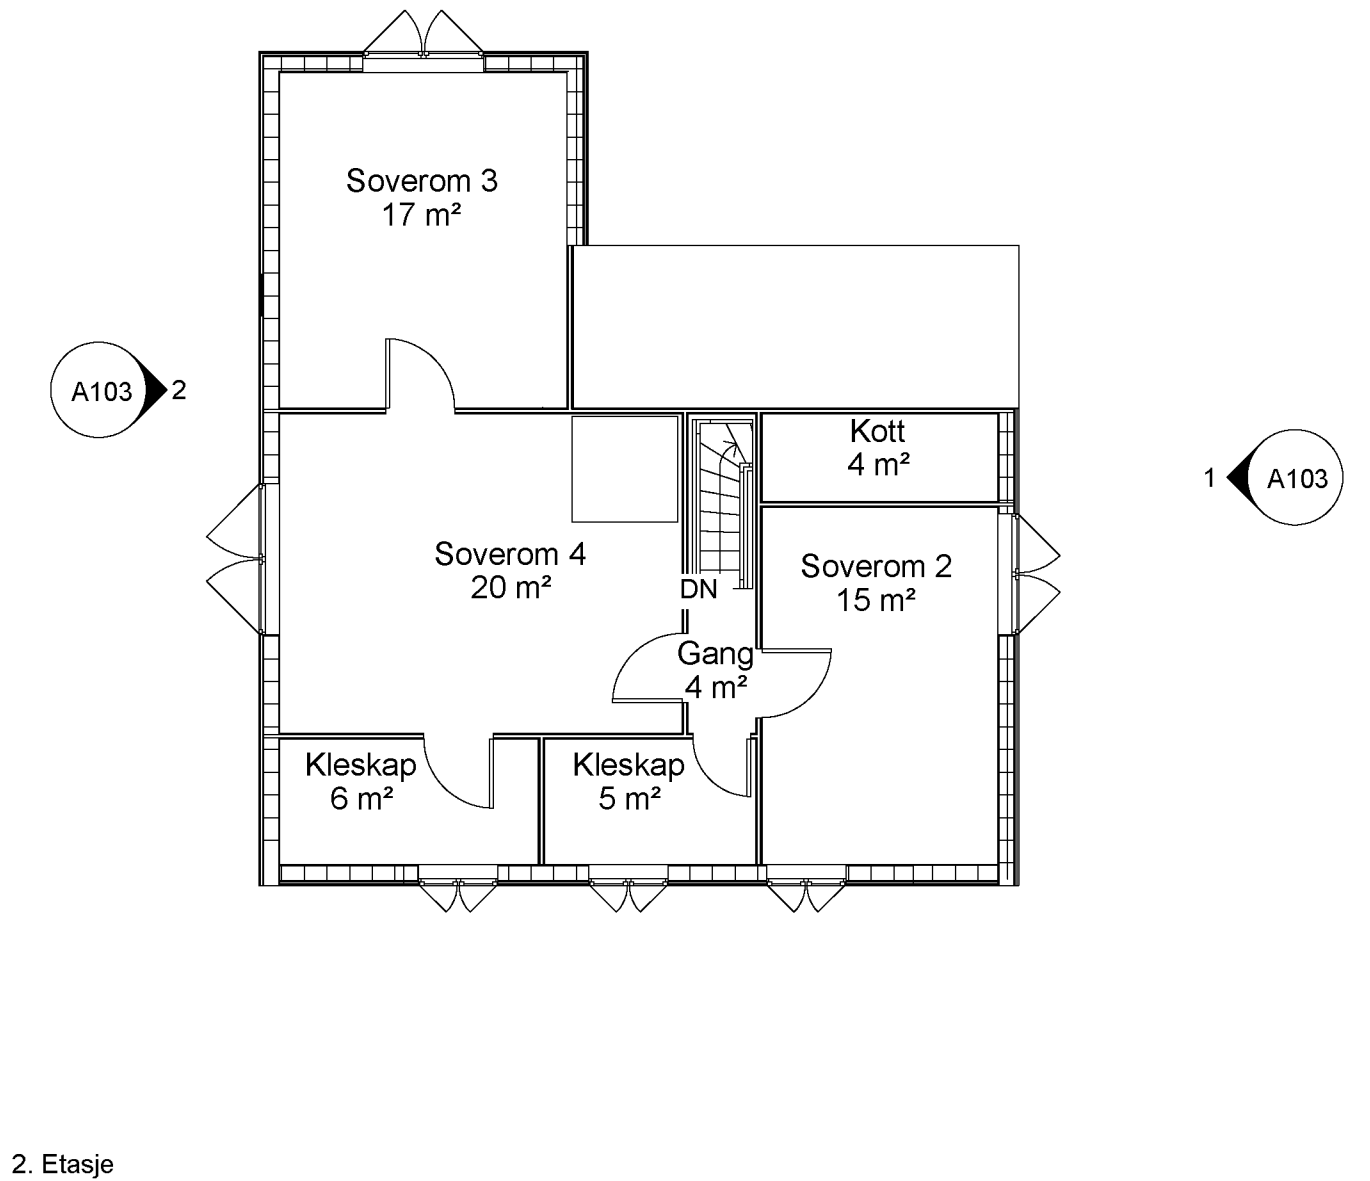

1. Etasje

2. Etasje

--	--

No.	Description	Date

Mittet - Påbygg

Plantegninger			
Project number	2780	<h1>A101</h1>	Scale 1 : 100
Date	10.01.20		
Drawn by	GVA		
Checked by	HAG		