


HY

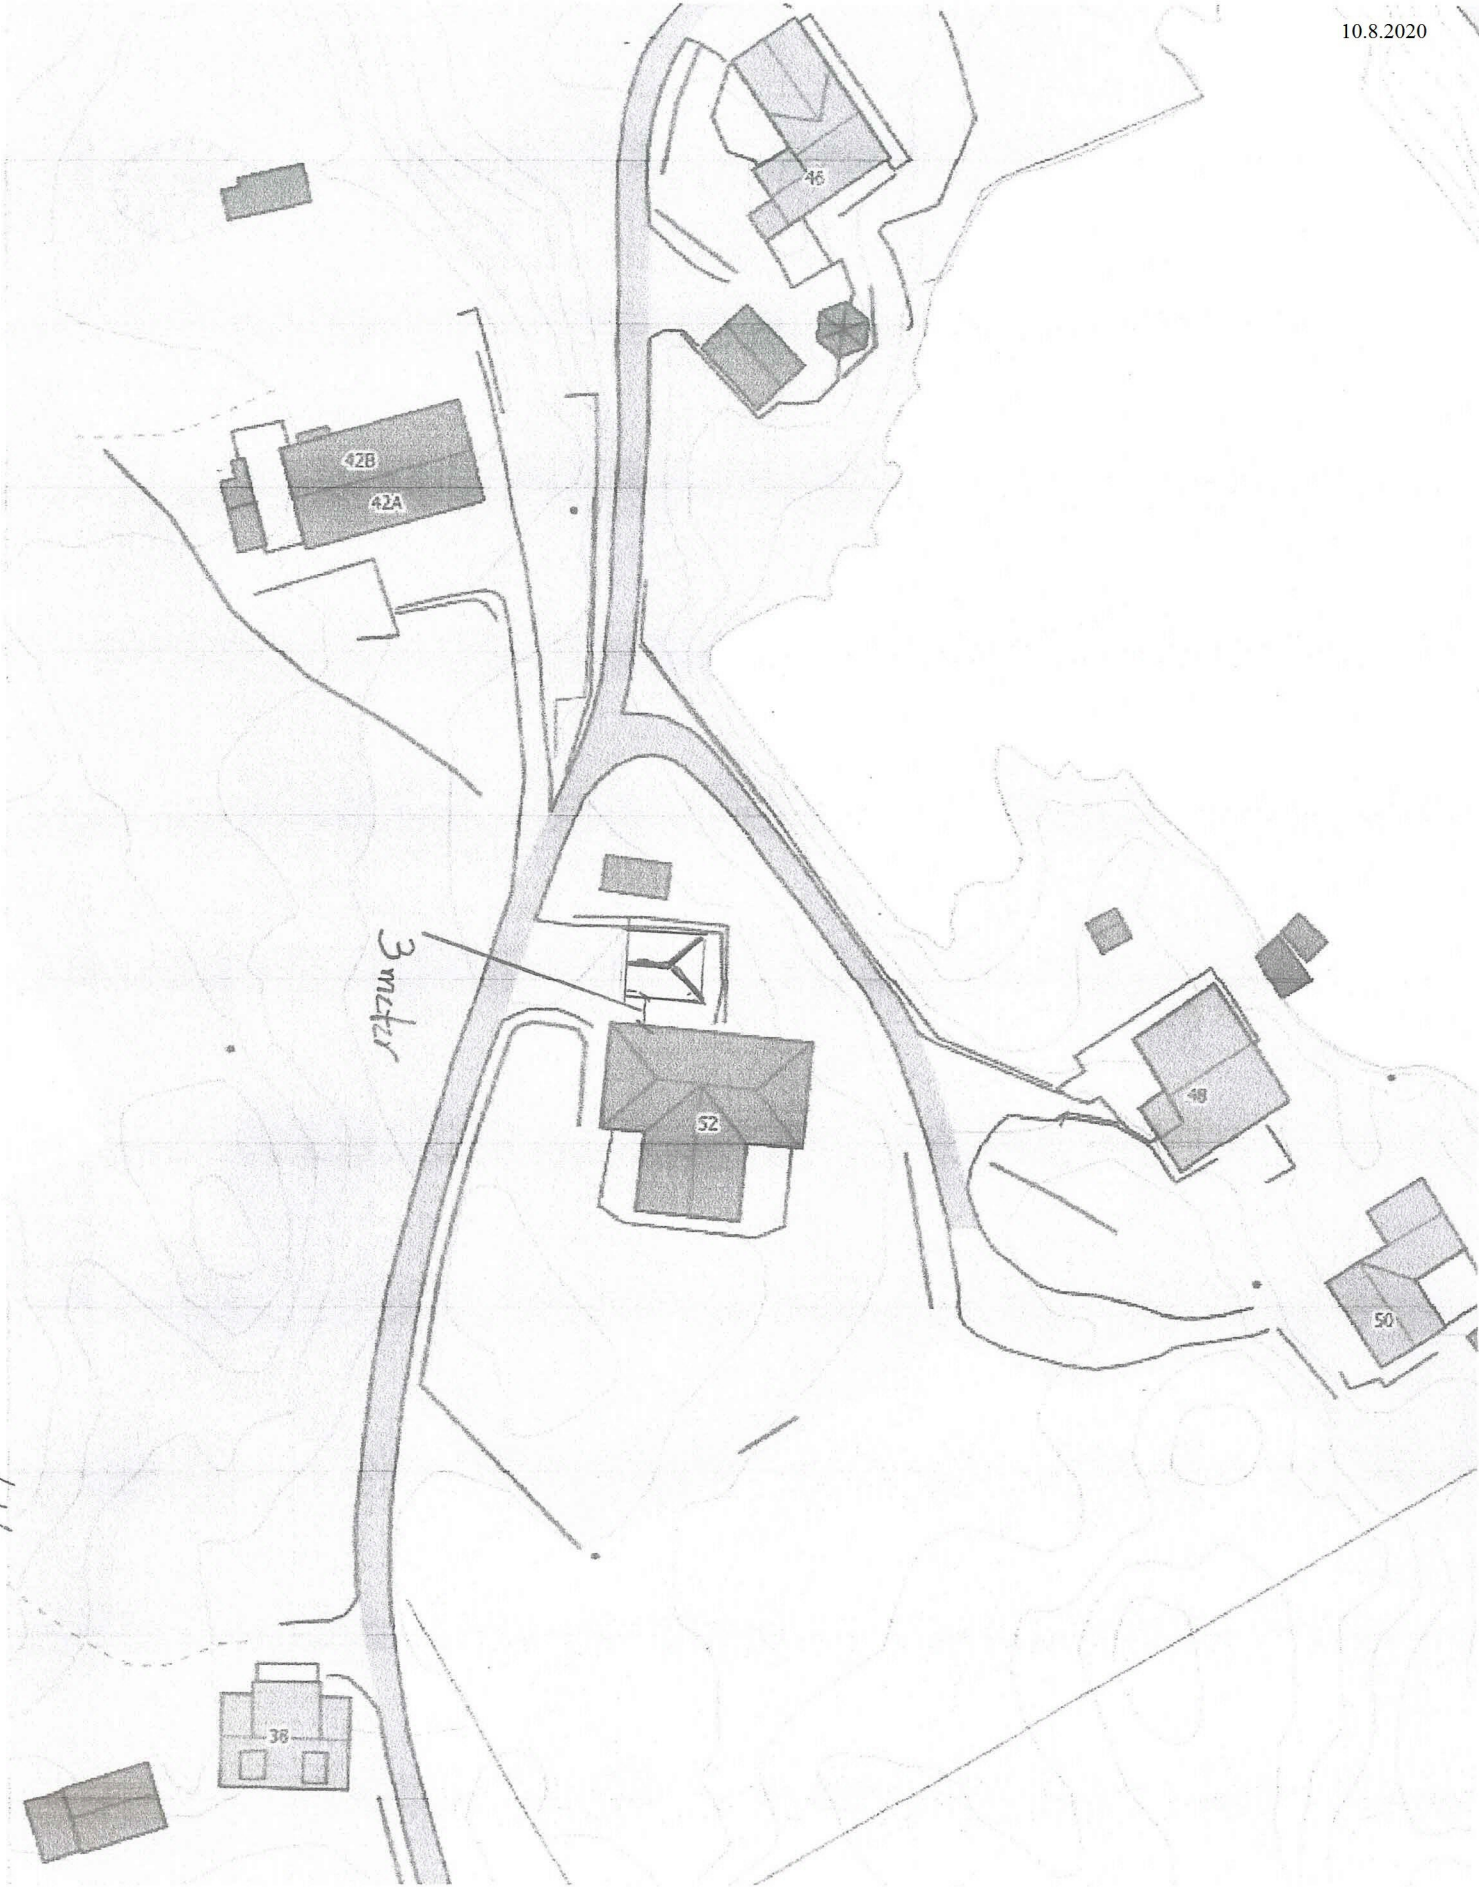

3 meters

46

42B


42A

52






48

50

38

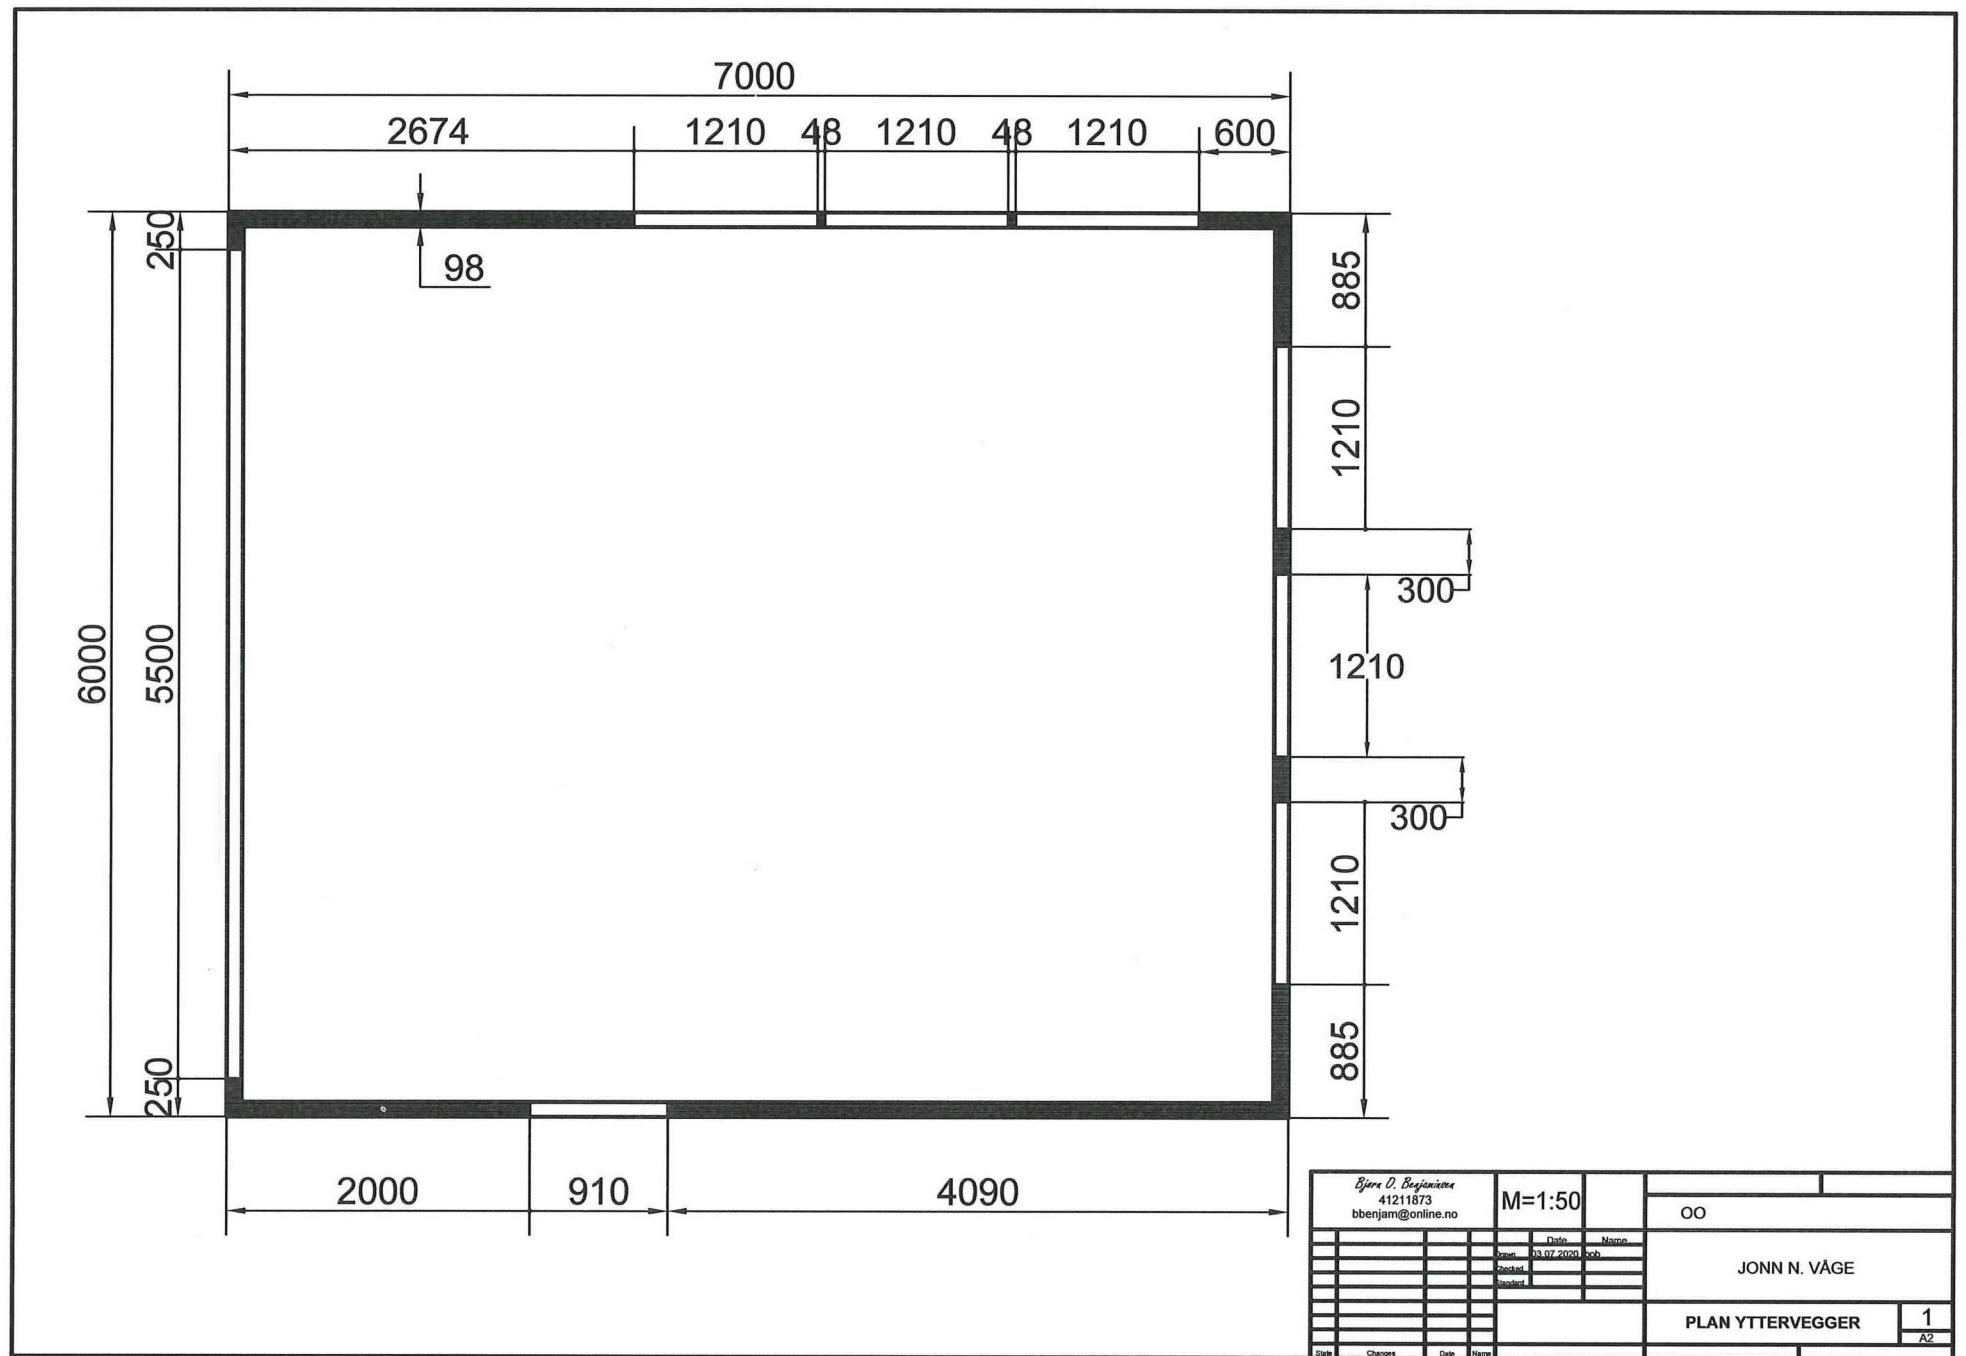

<i>Bjarne O. Benjamin</i> 41211873 bbenjam@online.no		M=1:50	OO
Date: _____ Name: _____ Date: 03.07.2020 Job: _____ Scale: _____ Standard: _____			JONN N. VÅGE
PLAN YTTERVEGGER		1	A2

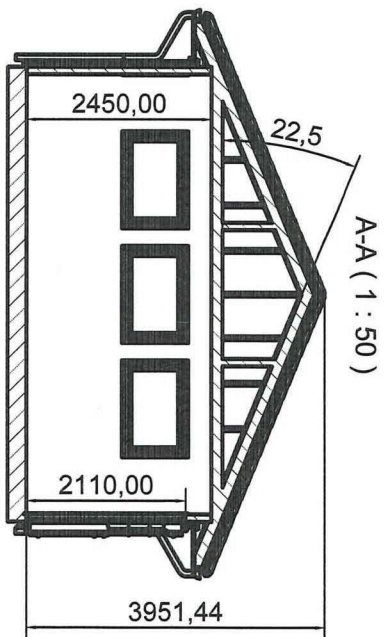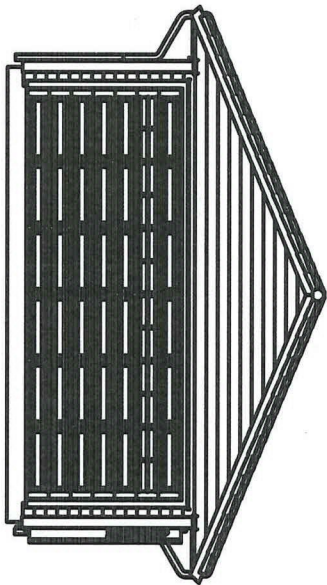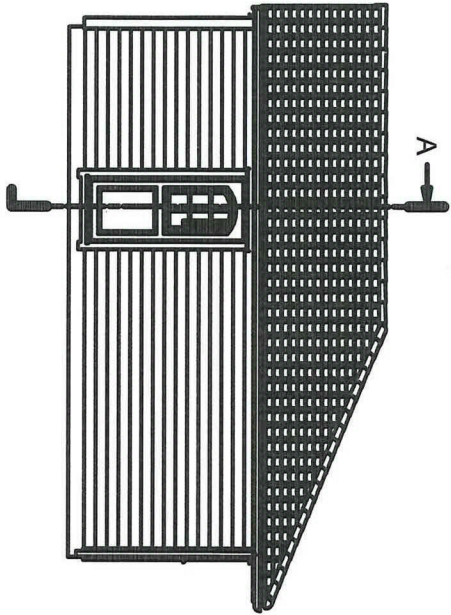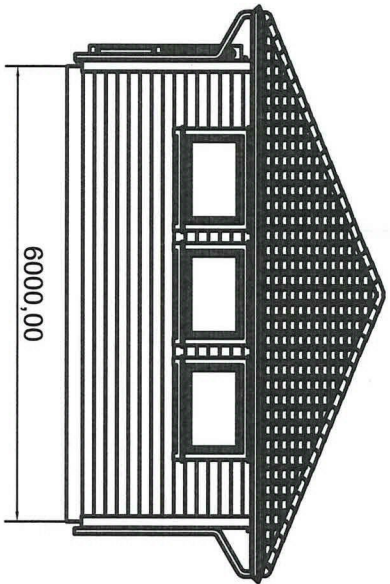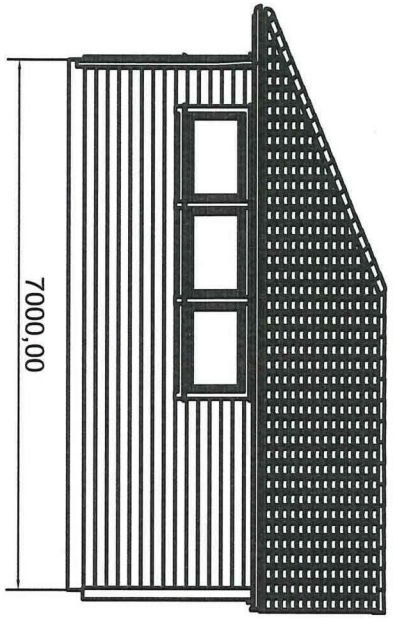

VINDUER: 1190 X 790

		1		A2	