

HOH.

50

40

30

PROFIL NR.

0

9.44

PR=12.96  
H=34.74

151.60/100

R=00  
R=100  
R=100  
R=00

146.00/100

PR=49.00  
H=40.00

55.70/100

R=00  
R=100

R=00  
R=100

26.90

24.27


41.34

47.97

49.47

50

57.97

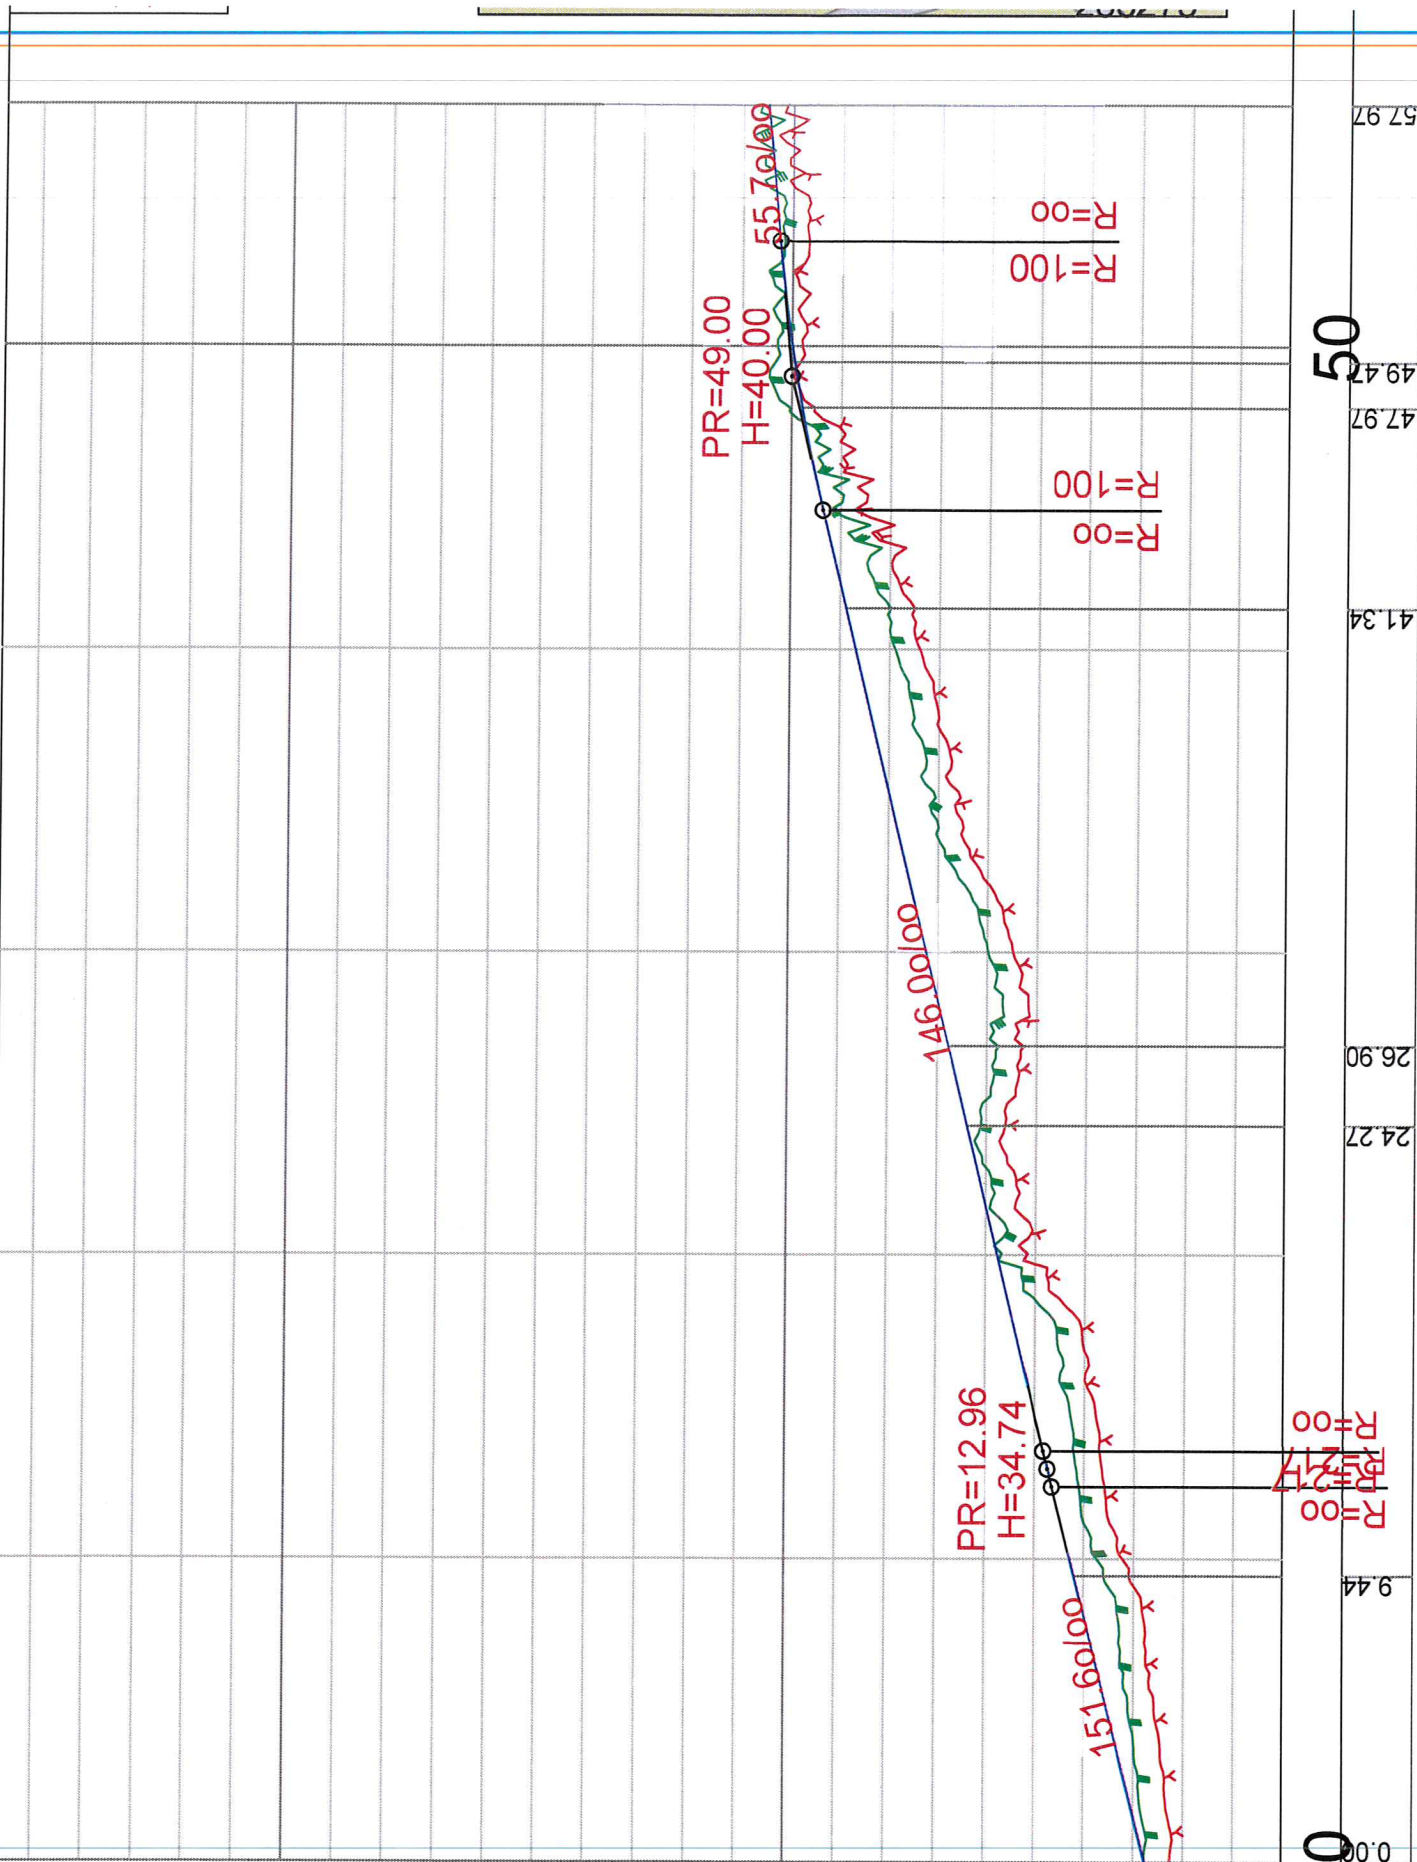


HOH.

50

40

30

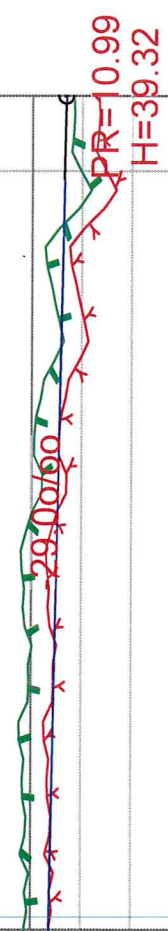

0

PROFIL NR.

20:0