

HOH.

40

30

20


10

100

150

200

Date: 03.11.2020		Konstr./tegnet	Godkjent	Målestokk
				1:300, 1:200
Lengdeprofiltegning Haugneset del 2 Vegklasse 4				Erstattet av: 202
Henvielse:		Beregning:		

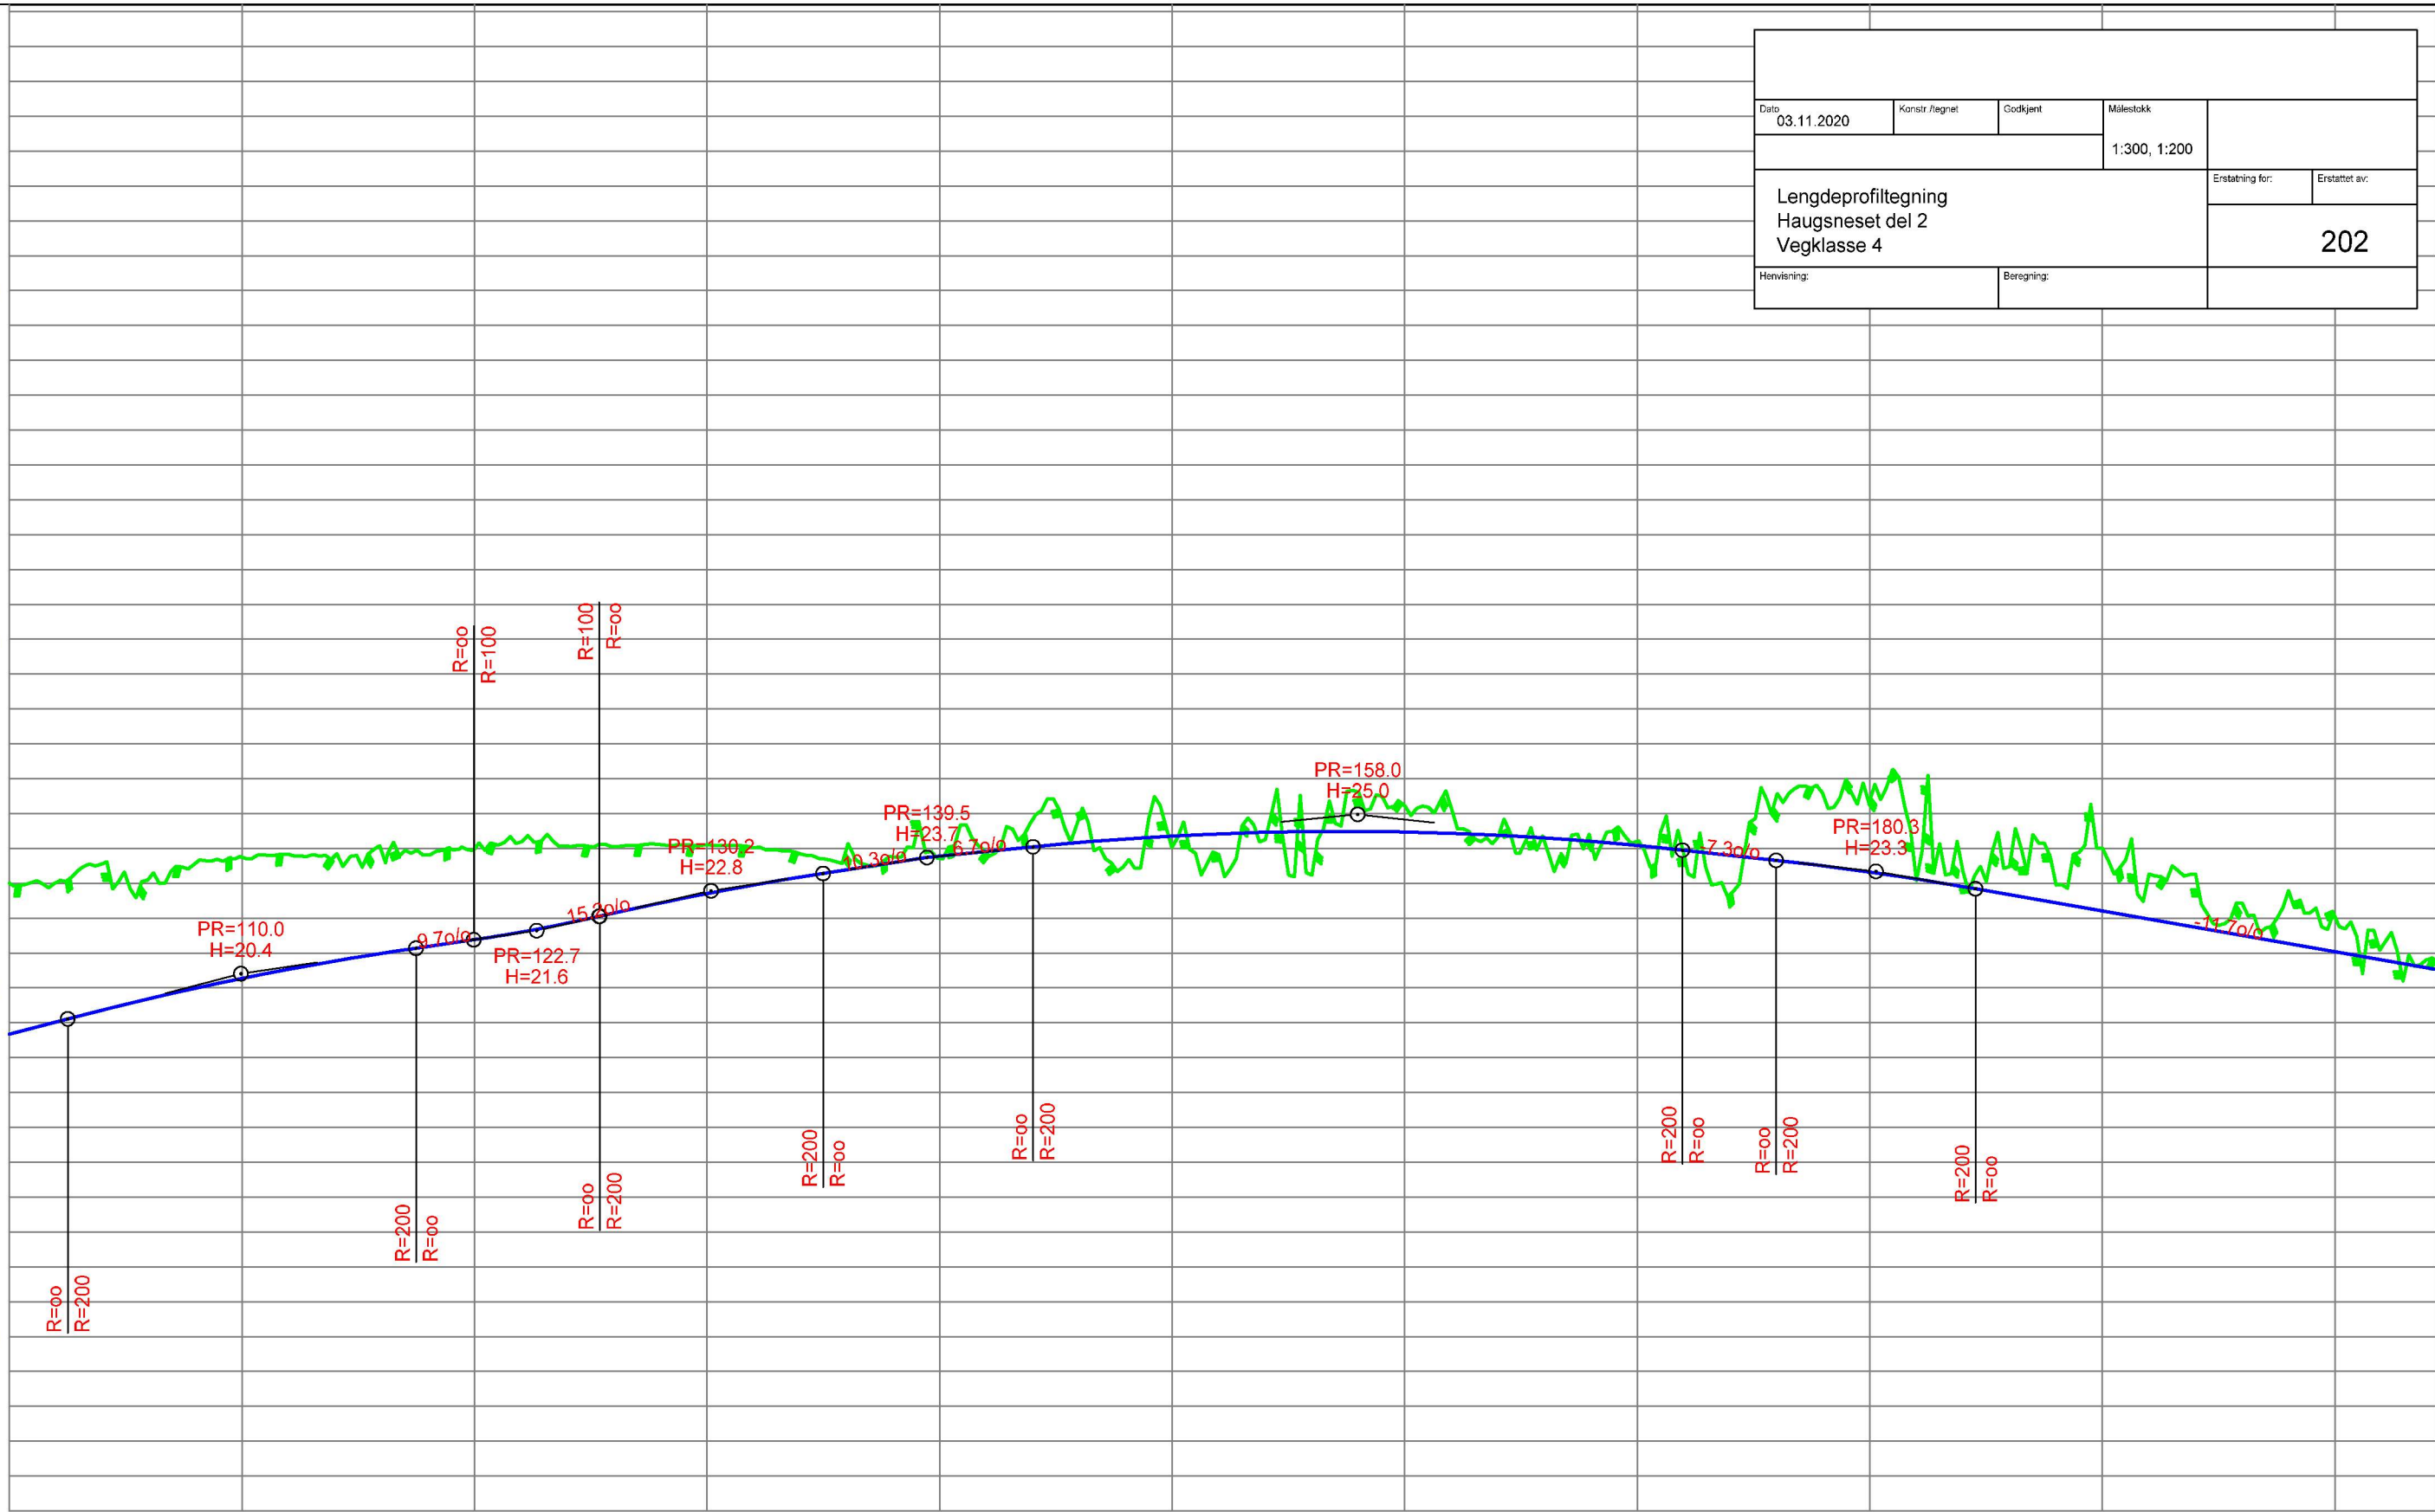

HOR. KURV.	R=20.00		R=20.00		R=20.00		R=20.00					
BREDDEUTV.	-----											
VEIBANE H.	18.67	20.27	21.38	22.70	23.77	24.35	24.47	24.08	23.32	22.20	21.03	20.52
SKJ./FYLL.	-4.33	-3.48	-2.59	-1.40	0.06	0.33	-0.76	-0.12	-2.06	-1.80	-1.01	-0.25