


HOH.

80  
70  
60  
50  
40  
30  
20  
10  
0

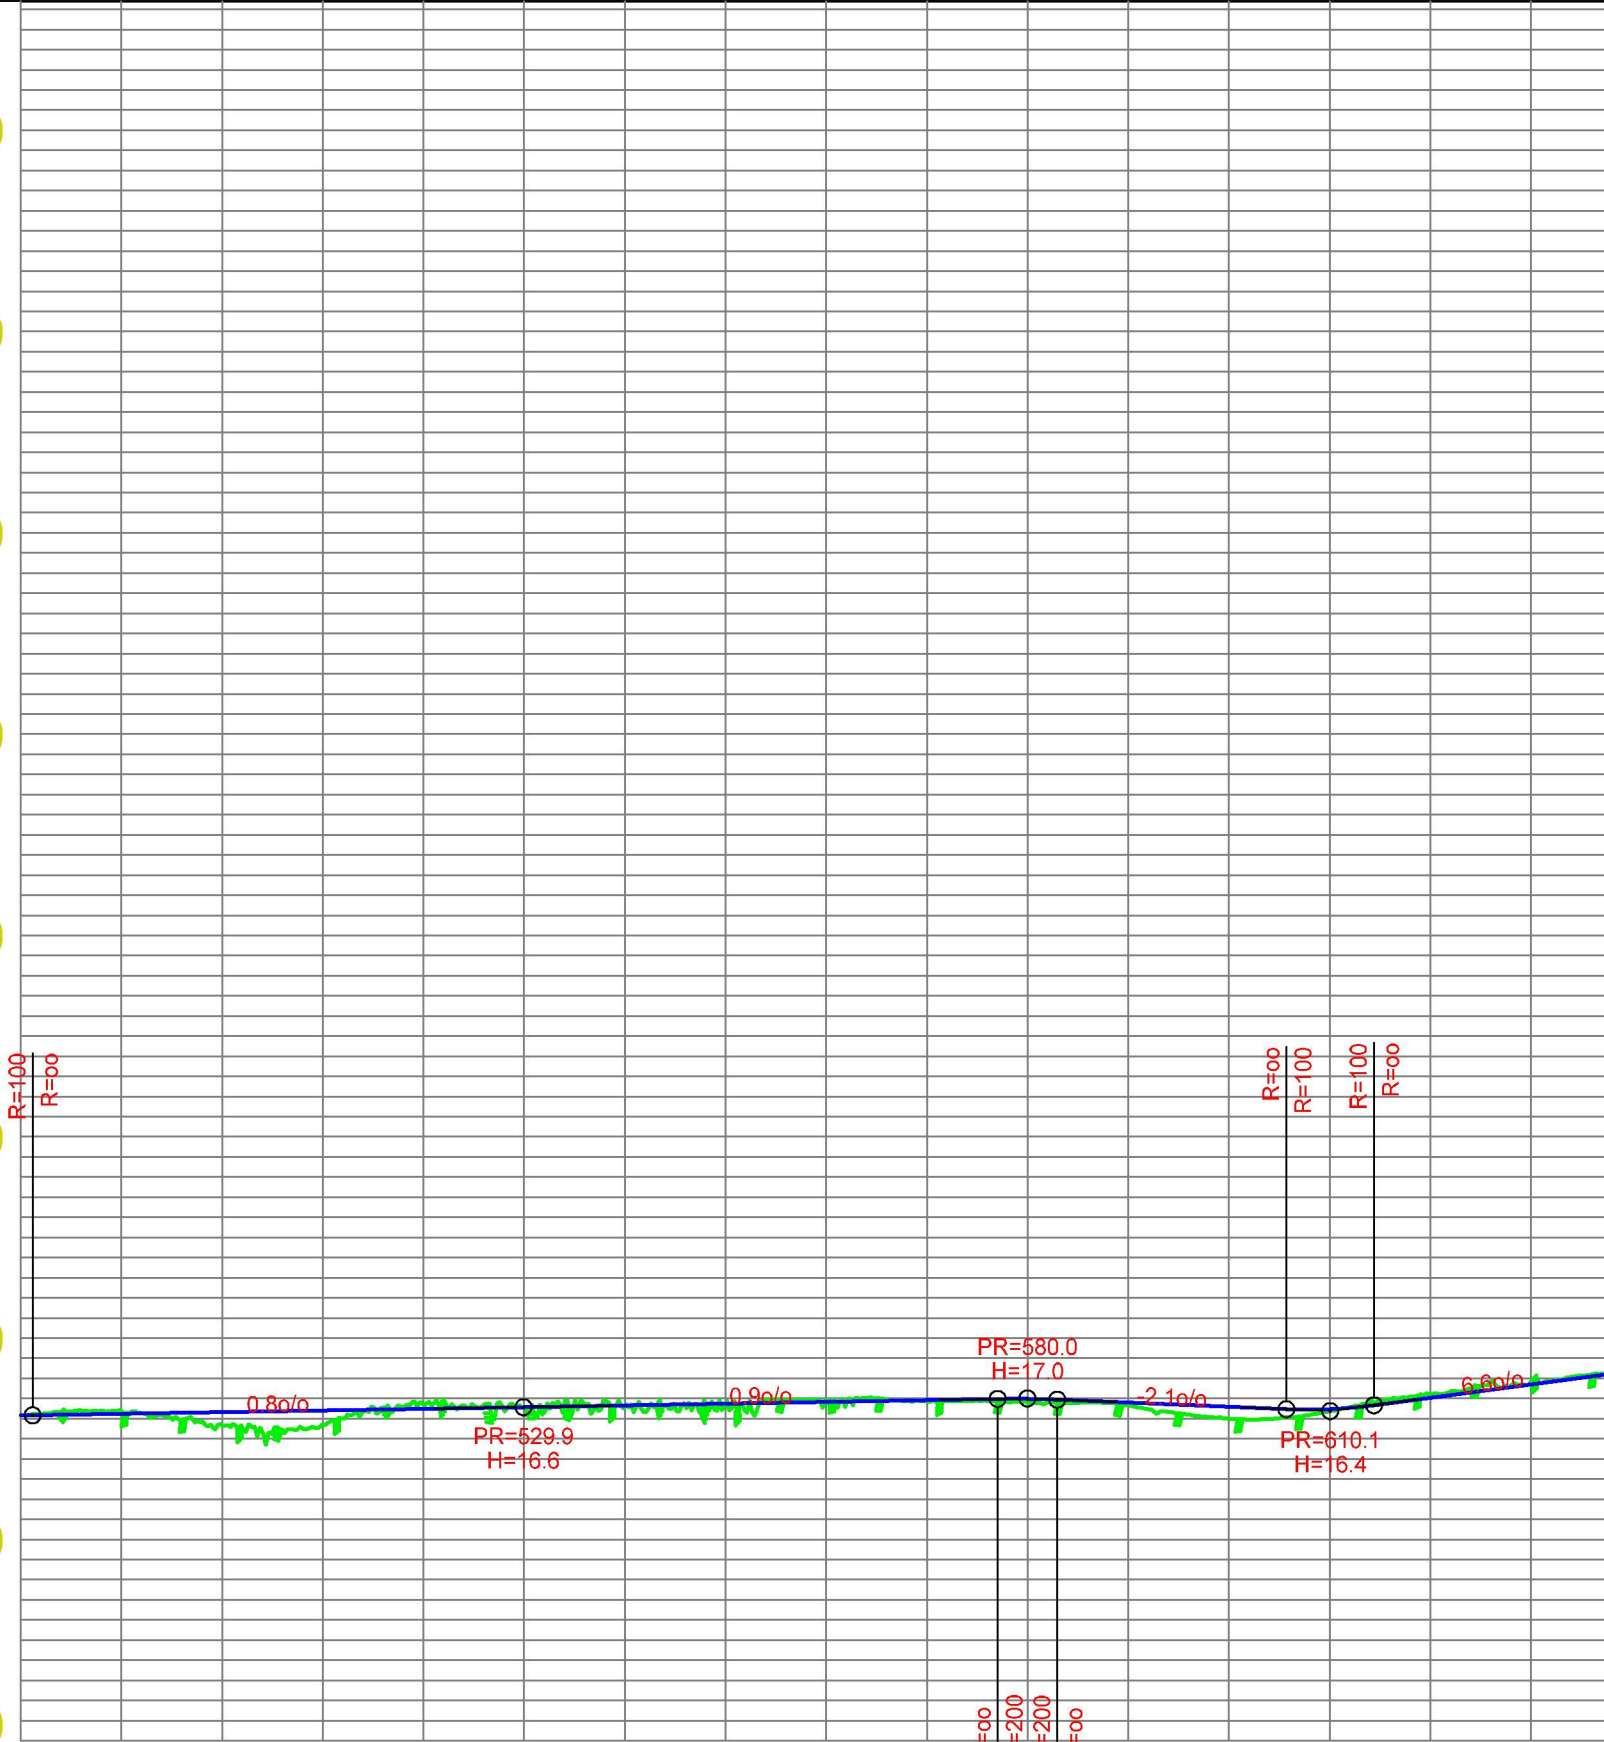

500

550

600

Dato	03.11.2020	Konstr./Regnet	Godkjent	Målestokk	1:800, 1:400
Lengdeprofiltegning Haugneset del 2 Vegklasse 4					Erstattet av: <b>204</b>
Henvisning:		Beregning:			

HOR. KURV.	[Diagram showing horizontal curve segments]																																	
BREDDEUTV.	[Diagram showing width offsets]																																	
VEIBANE H.	-0.01	16.15	-0.11	16.23	0.66	16.31	0.70	16.40	-0.20	16.48	-0.01	16.56	0.07	16.65	0.02	16.74	-0.09	16.83	0.06	16.91	0.17	16.98	0.13	16.79	0.58	16.58	0.10	16.46	-0.15	17.03	-0.12	17.69	-0.00	18.23
SKJ./FYLL.	-0.01		-0.11		0.66		0.70		-0.20		-0.01		0.07		0.02		-0.09		0.06		0.17		0.13		0.58		0.10		-0.15		-0.12		-0.00	