
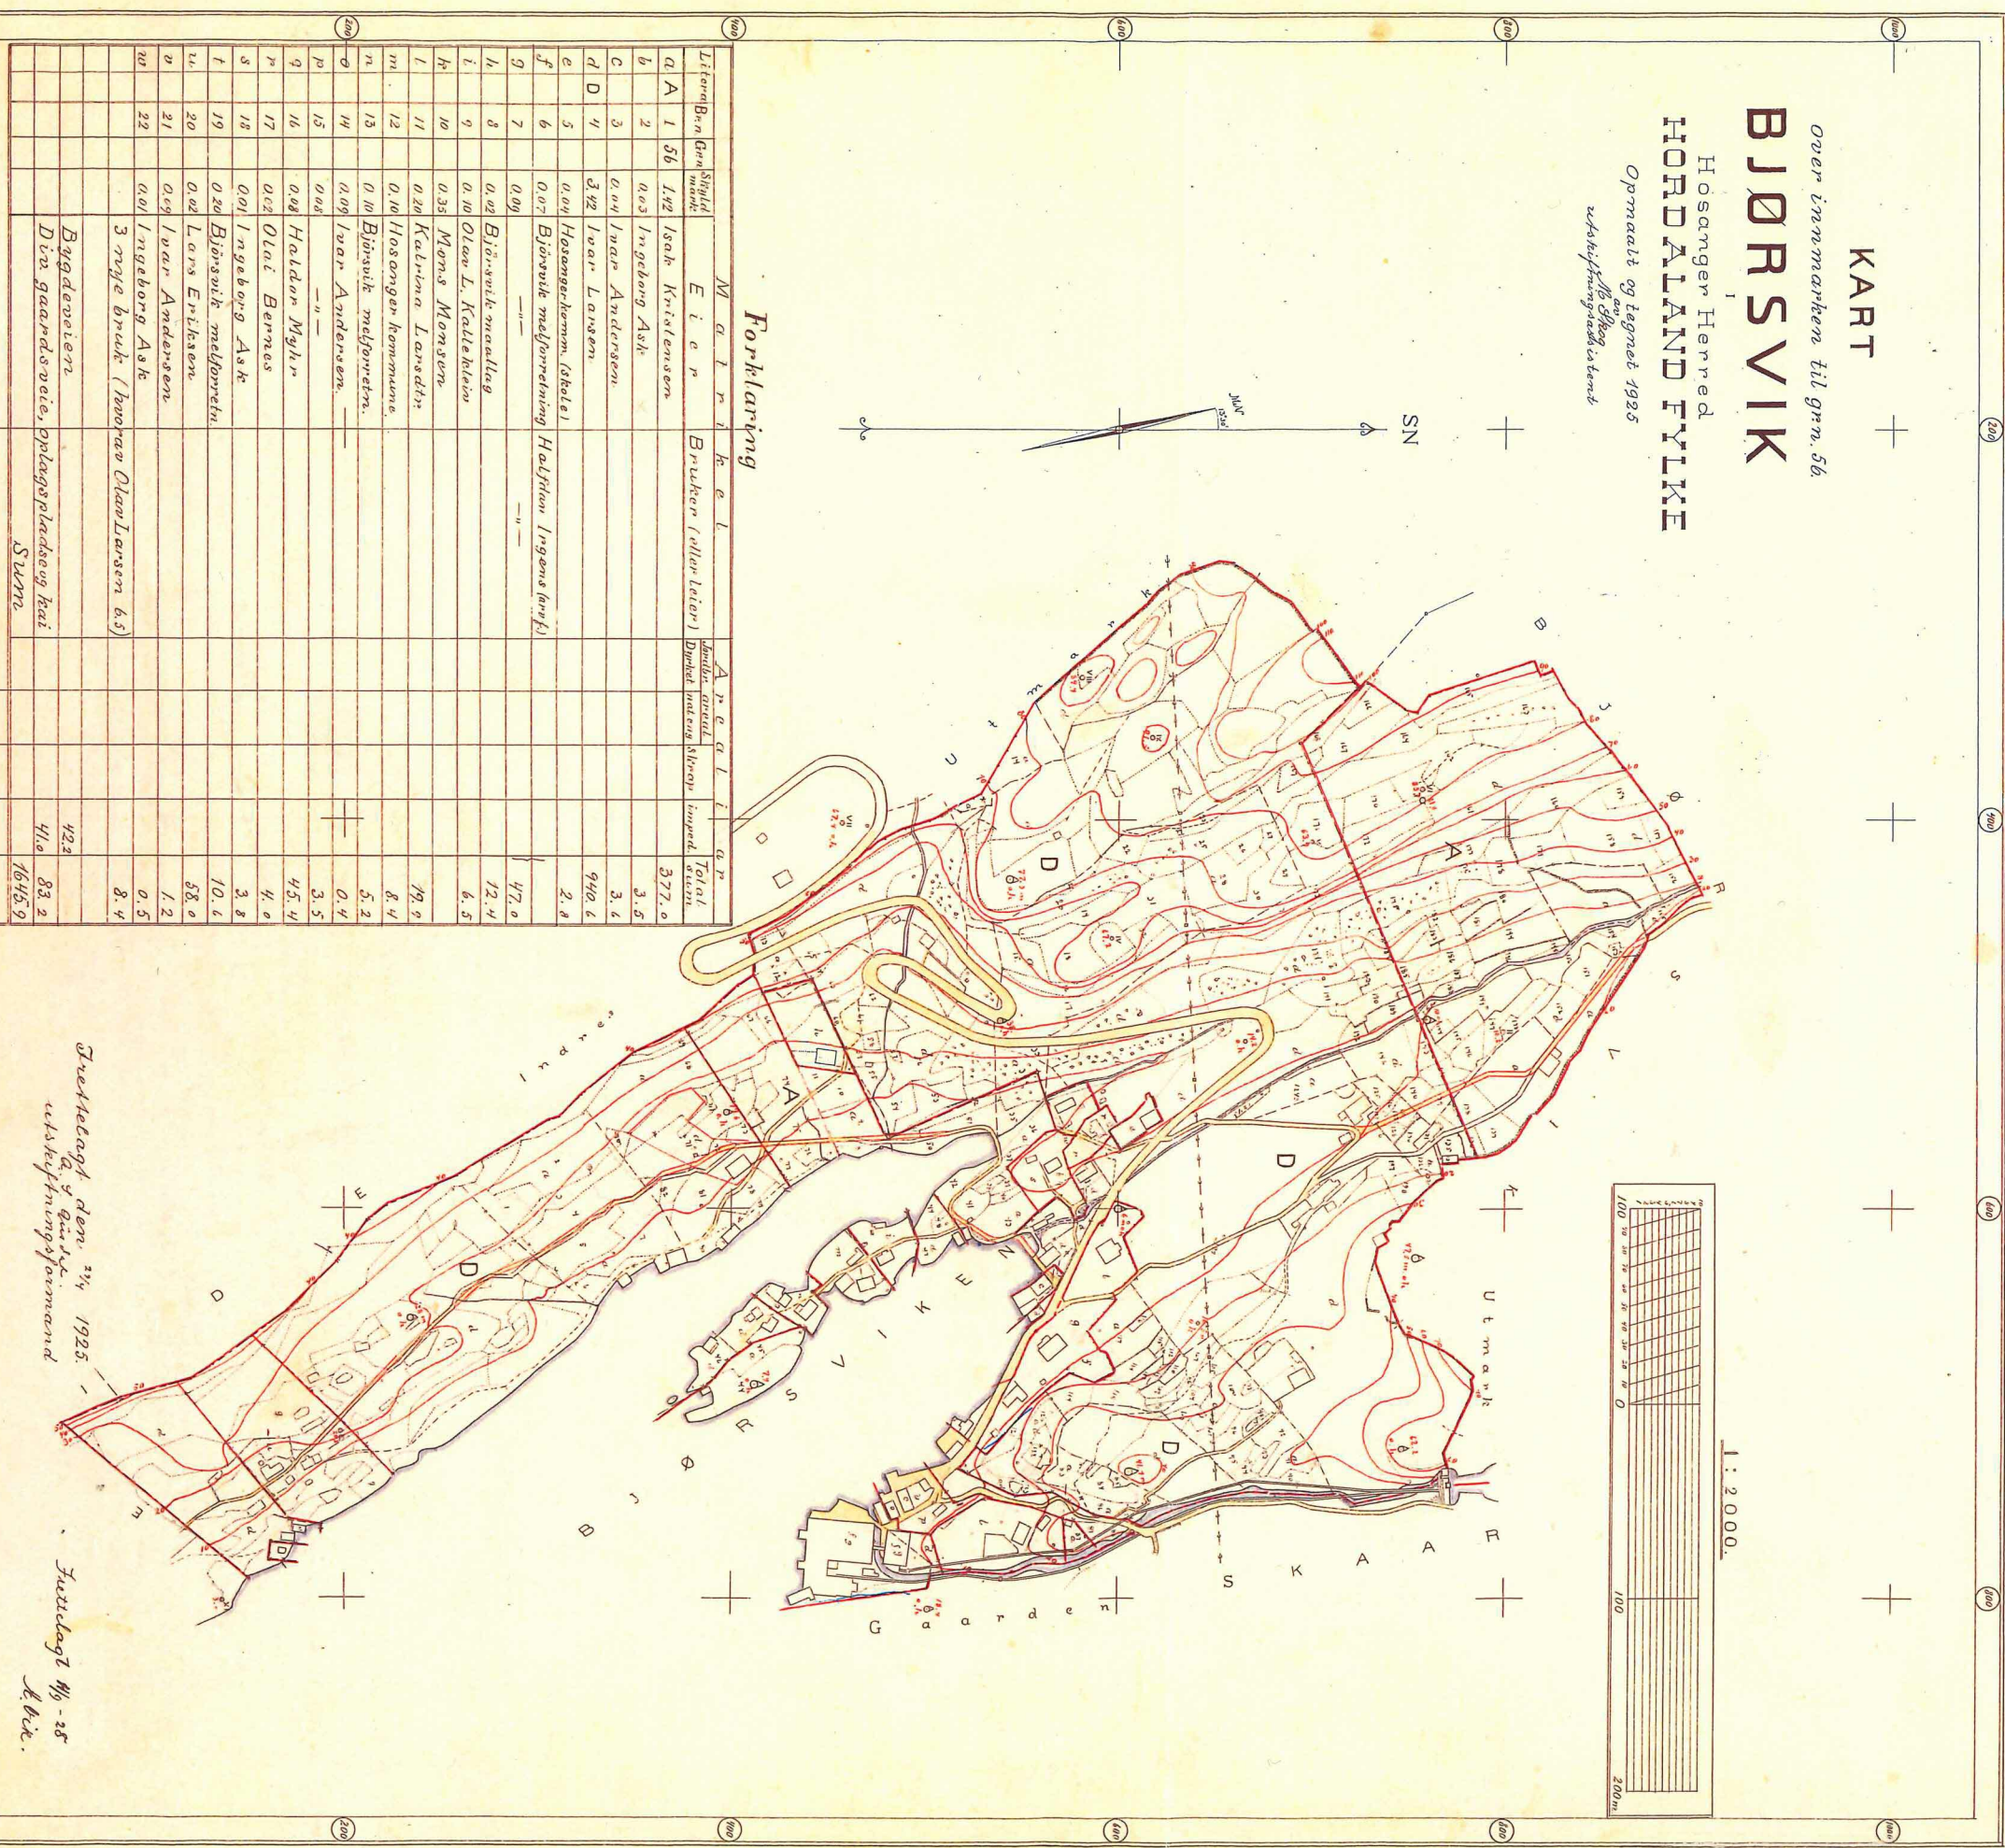


Veiløsg 3

231

LD. 179
1:95

KART
Over inmarken til gnr. 56
BJØRSVIK
Hosanger Herred
HORDALAND FYLKE
Opmålt og tegnet 1925
af *John*
Andersen

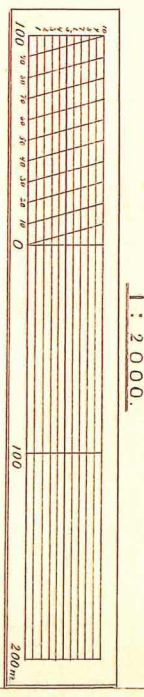

Forklaring

Letter	Brak	Gnr.	Stykkel nr.	M e t r e r	Braker (eller Leier)	Anden areal	Dybet	Indtag	Mærk	Impend	Total areal
a	A	1	56	192	Isak Kristensen						377.0
b	2	003			Ingelborg Asle						3.5
c	3	004			Jean Andersen						3.4
d	D	4		392	Jean Larsen						940.4
e	5	004			Hosangerhemmen (skole)						2.8
f	6	007			Bjørsvik meljærning						
g	7	009			Halvton Ingens (avn)						47.0
h	8	002			Bjørsvik snællag						12.4
i	9	010			Oleav L. Kalleklev						6.5
h	10	035			Mons Morsum						19.9
l	11	020			Katrina Larsen						8.4
m	12	010			Hosanger hemmen						5.2
n	13	010			Bjørsvik meljærning						0.4
o	14	009			Jean Andersen						3.5
p	15	005			" "						45.4
q	16	008			Haldor Myhr						4.0
r	17	002			Olav Bernes						3.8
s	18	001			Ingelborg Asle						10.4
t	19	020			Bjørsvik meljærning						58.0
u	20	002			Lars Erlersen						1.2
v	21	004			Jean Andersen						0.5
w	22	001			Ingelborg Asle						8.4
					3 nye brak (beholdt Olav Larsen 6.5)						42.2
					Bygdereier						41.0
					Den gaardsvete, plagsplads og kai						1645.9
					Sum						

*Stuetag den 24. 1925.
af
etstueformand*

*Futtagt 1/5-25
L.H.*

BJØRSVIK indm. i HOSANGER.

JORDSKIFTEVERKETS KARTAARKIV
Fylke nr.: XI Arkiv.: 2861





Veology 5

Forklaring

Litera	Br.n	Gren	Stykkemaale	M a t r i k e l		A r e a l						
				E i e r	Brueker (eller leier)	Jordbr. areal	Dyrket areal	Strap	imped.	Total sum		
a	A	1	56	1.42	Isak Kristensen							377.0
b		2		0.03	Ingeborg Ashe							3.5
c		3		0.04	Ivar Andersen							3.6
d	D	4		3.42	Ivar Larsen							940.6
e		5		0.04	Hosangerkomm. (skole)							2.8
f		6		0.07	Björsvik meljorretning	Halftan Ingens (areal)						47.0
g		7		0.09	—	—						
h		8		0.02	Björsvik maallag							12.4
i		9		0.10	Olav L. Kallekleim							6.5
k		10		0.35	Mons Monsen							19.9
l		11		0.20	Katrina Larseth							8.4
m		12		0.10	Hosanger kommune							5.2
n		13		0.10	Björsvik meljorretn.							0.4
o		14		0.09	Ivar Andersen							3.5
p		15		0.08	—							45.4
q		16		0.08	Haltdor Myhr							4.0
r		17		0.02	Olav Bernes							3.8
s		18		0.01	Ingeborg Ashe							10.6
t		19		0.20	Björsvik meljorretn.							58.0
u		20		0.02	Lars Erikson							1.2
v		21		0.09	Ivar Andersen							8.4
w		22		0.01	Ingeborg Ashe							41.0
					3 nye bruk (Ivar Olav Larsen 6.5)							42.2
					Bygdeveien							83.2
					Den gaardsveie, opplagspladseg kai							1645.9
					Sum							

JORDSKIFTEVERKETS KARTARKIV
 Bykke nr.: XI Arkiv.: 2861



INDELING I CM I KART