


FACAD MOT ▼

MOD. 8422834-38 FACAD		
RIT.	DATUM	SKALA
	2020-09-16	1:100


**lundqvist**

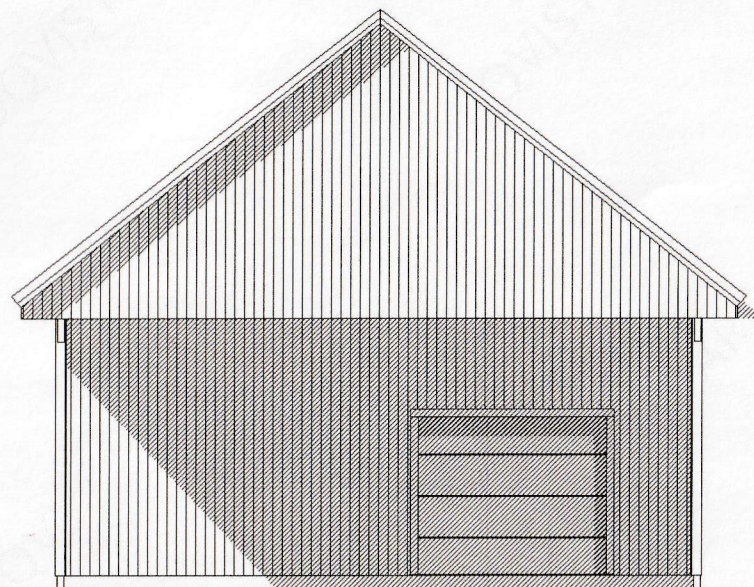

FASAD MOT **N**

MOD. 8422834-38 FASAD		
RIT.	DATUM 2020-09-16	SKALA 1:100


**lundqvist**

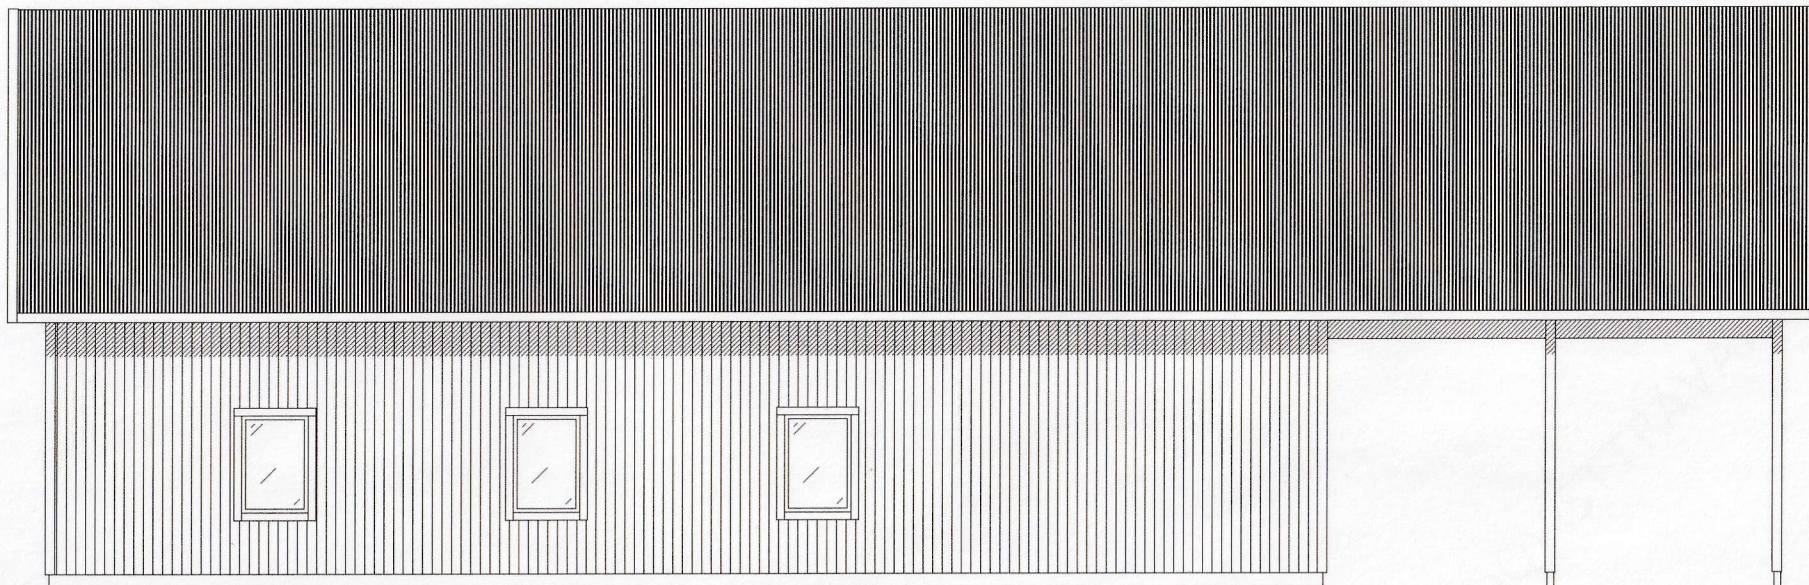

FACAD MOT Ø

MOD. 8422834-38 FACAD		
RIT.	DATUM	SKALA
	2020-09-16	1:100

**lundqvist**

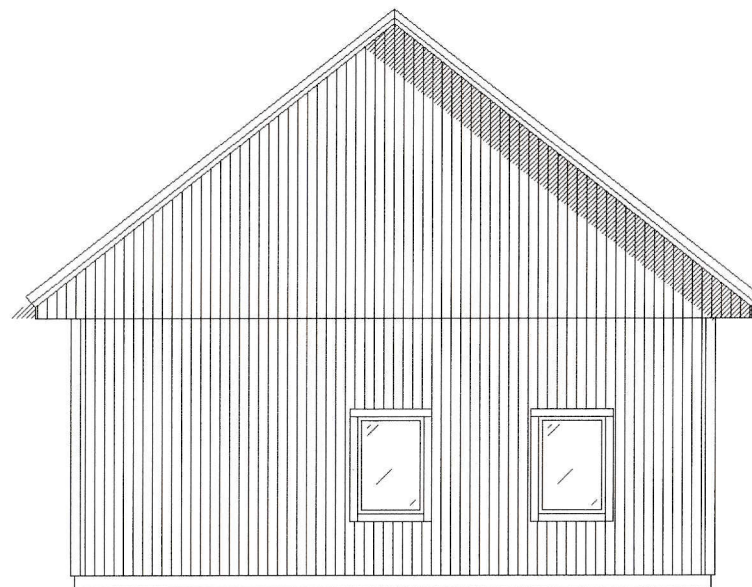

FACAD MOT S

MOD. 8-2283--38 FACAD		
R.T.	DATUM 2020-09-16	SKALA 1:100

**lundqvist**

OBS! Grundmått 8400 x 16800 mm


8400

6000

16913


22913

MOD. 8122831-38 PLAN		
R.T.	DATUM 2020-09-16	SKALA 1:100
<b>lundqvist</b>		

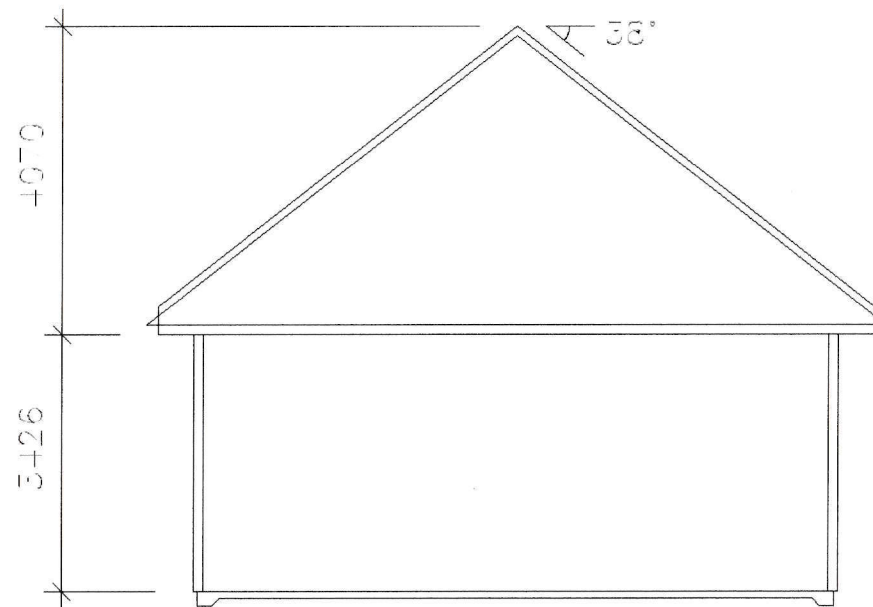

MOD. 8-22834-38 SEKTION		
RT.	DATUM 2020-09-16	SKALA 1:100
<b>lundqvist</b>		

# Rominndeling grunnplan

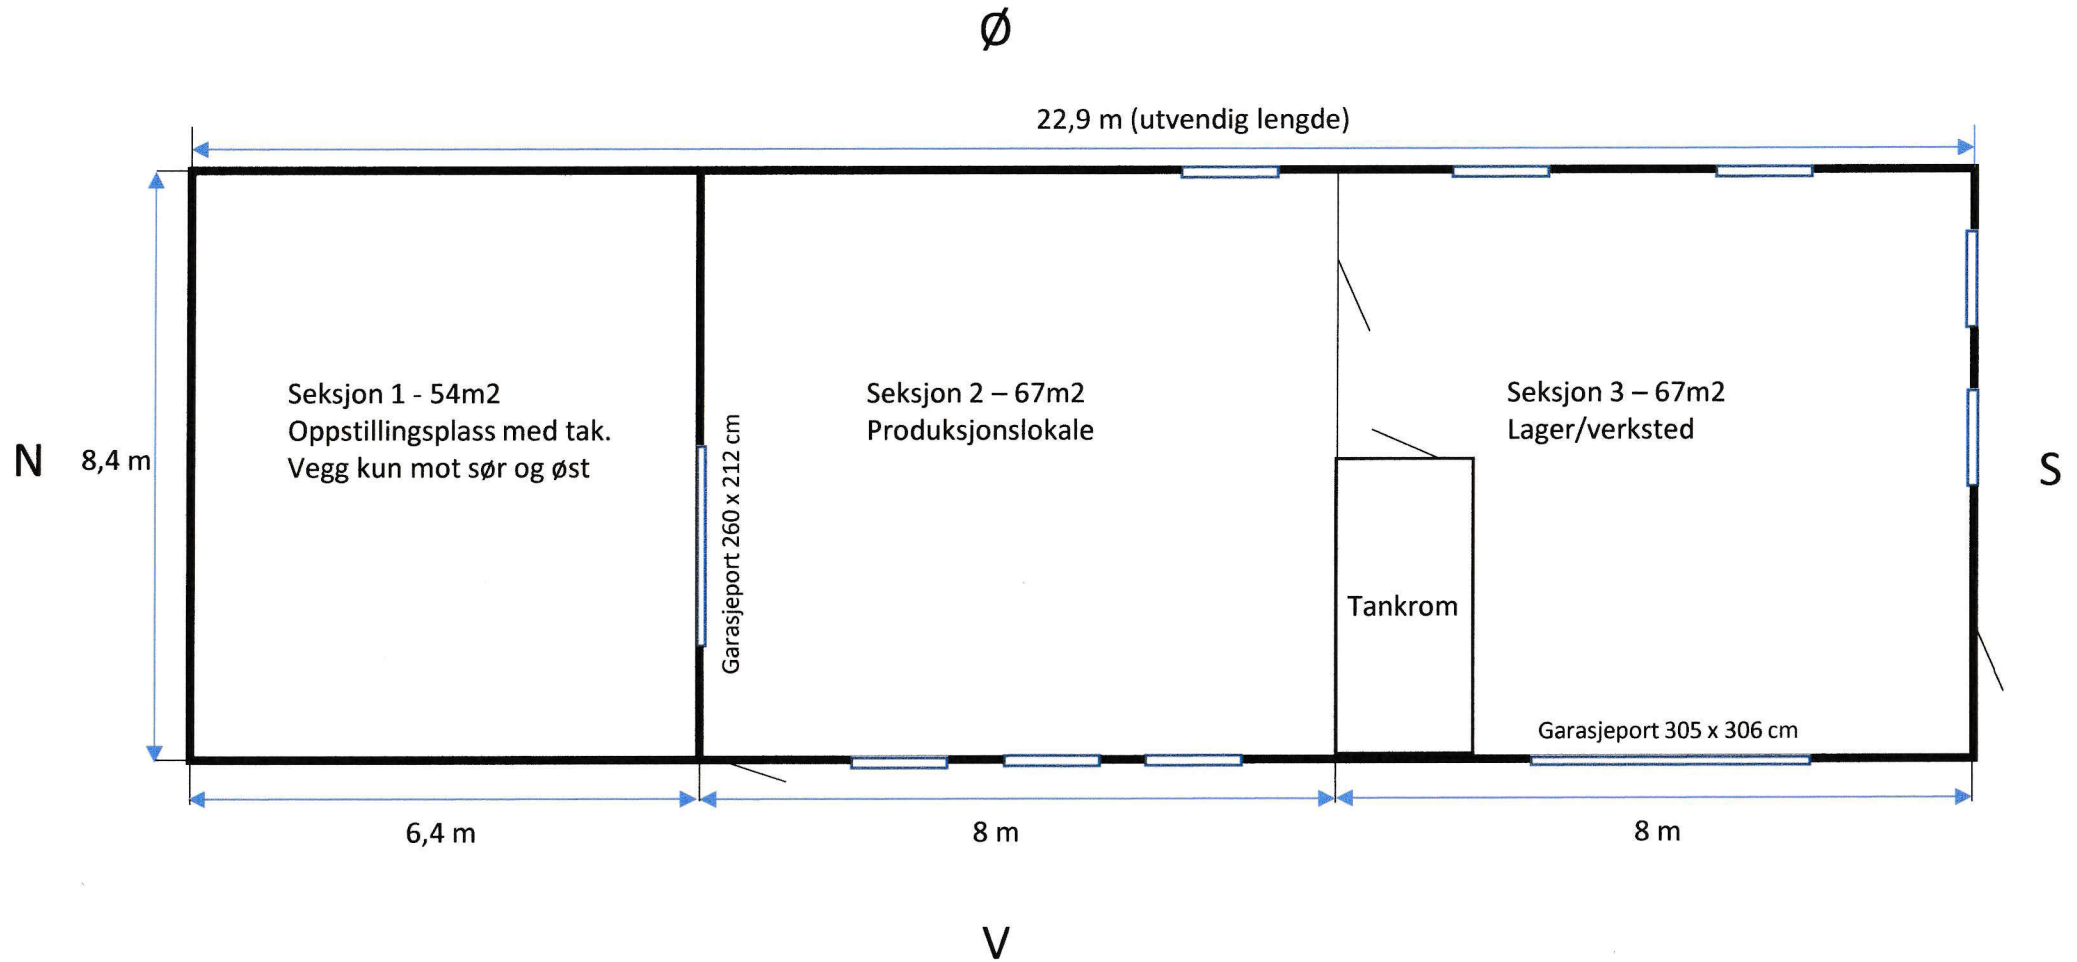

- 0,5m ringmur, innvendig høyde 3,24m

# Rominndeling loft

