
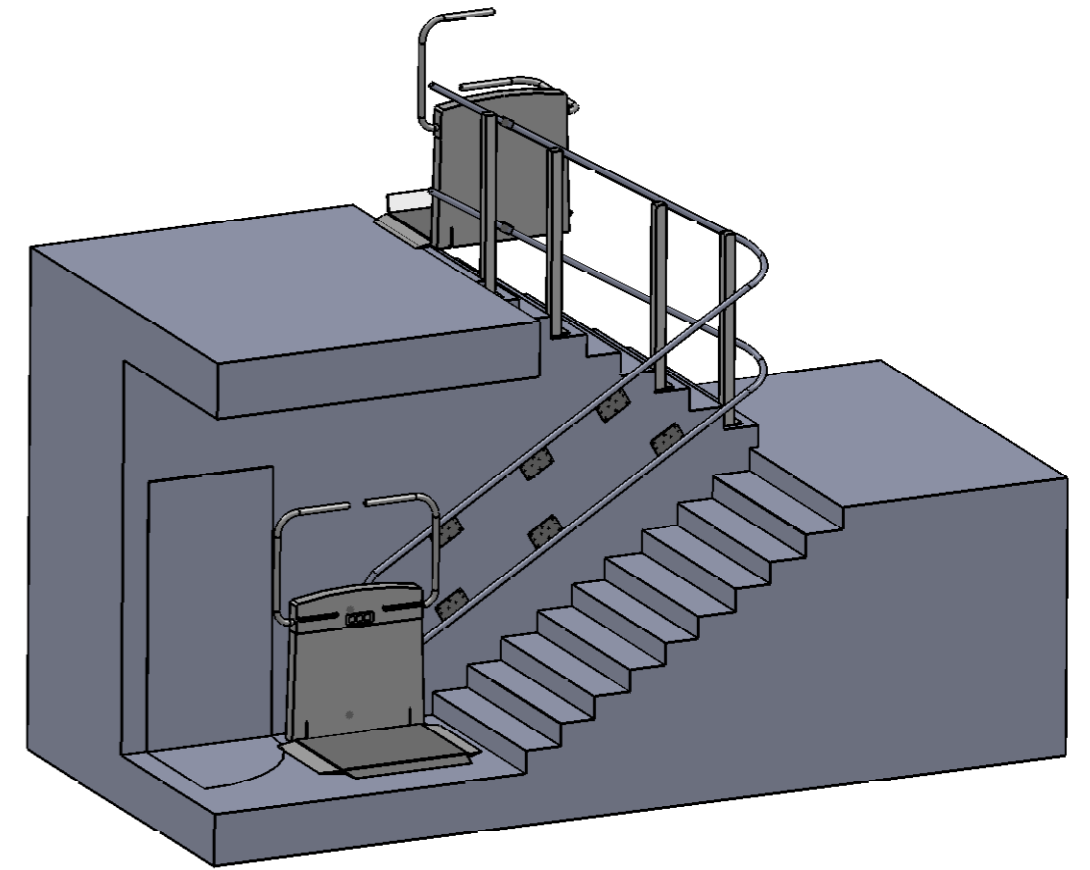


Please abide: The location of the supports are only a recommendation of the producer.  
Tolerance could be possible because of the local situation!

The banister has to be removed!

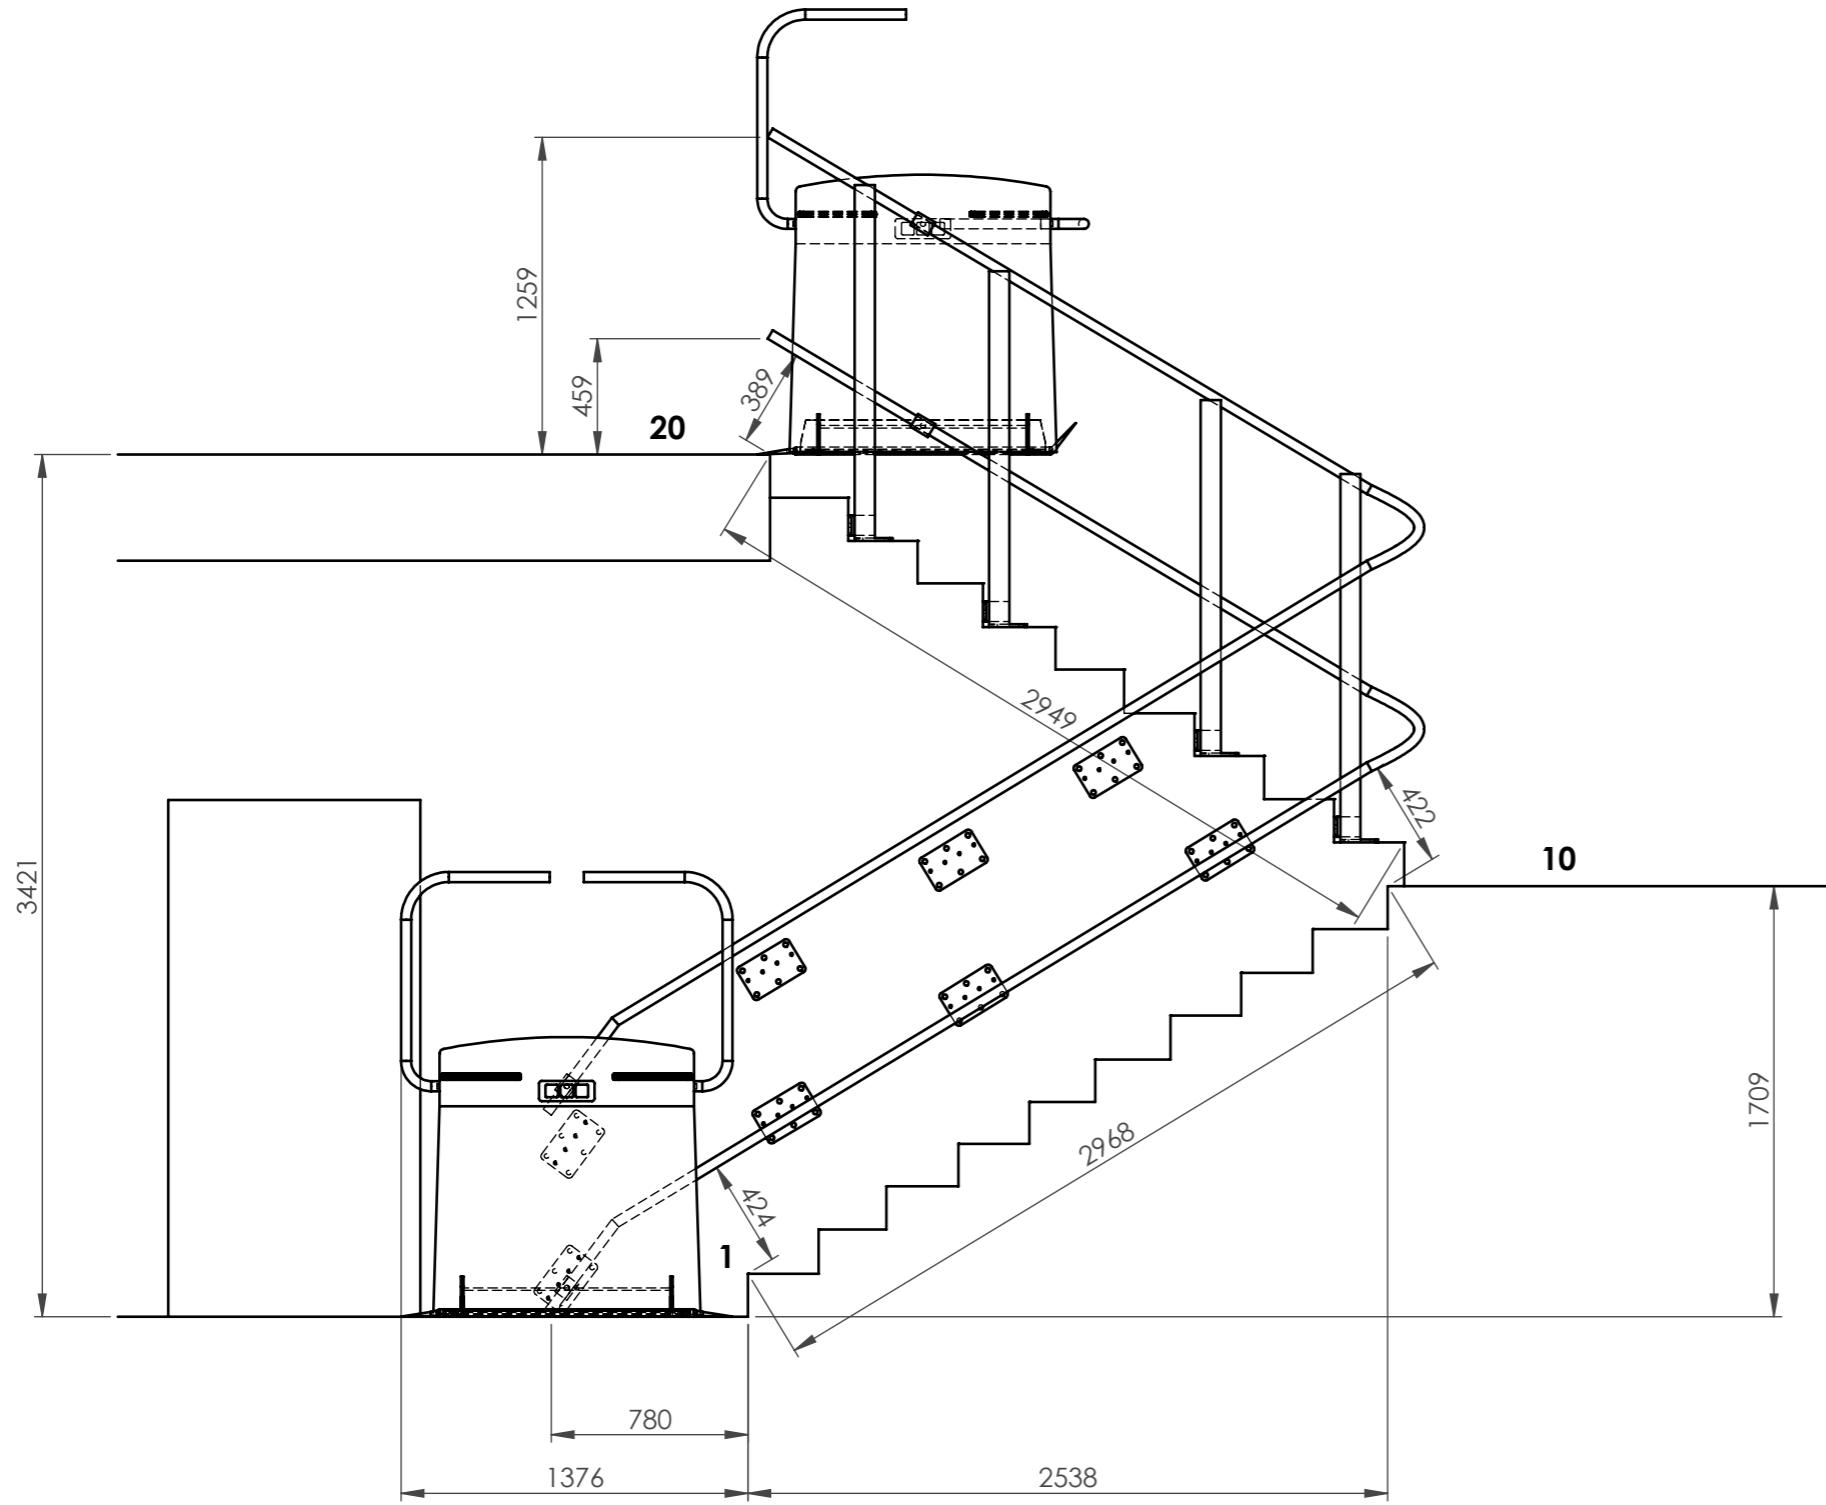

head clearance measured from the end of platform to the ceiling : 1800mm  
 max angle of track : 53,1°  
 number of stops : 2  
 size of platform: 800x1000mm  
 power supply to the platform battery-charging at the stops  
 power supply: 230V/50Hz 3x1,5A<sup>2</sup> / protection 10amp.  
 customer : Rosslund skole  
 adress:

				Maßstab: 1:30		ABA	
				Datum		Name	
				Bearb. 18.08.2020		Baehrend	
				Gepr.			
				Norm			
				Comm.: V99993239-1		Comm.: 999902	
						Blatt	
						Bl.	
Zust.	Änderung	Datum	Name				