


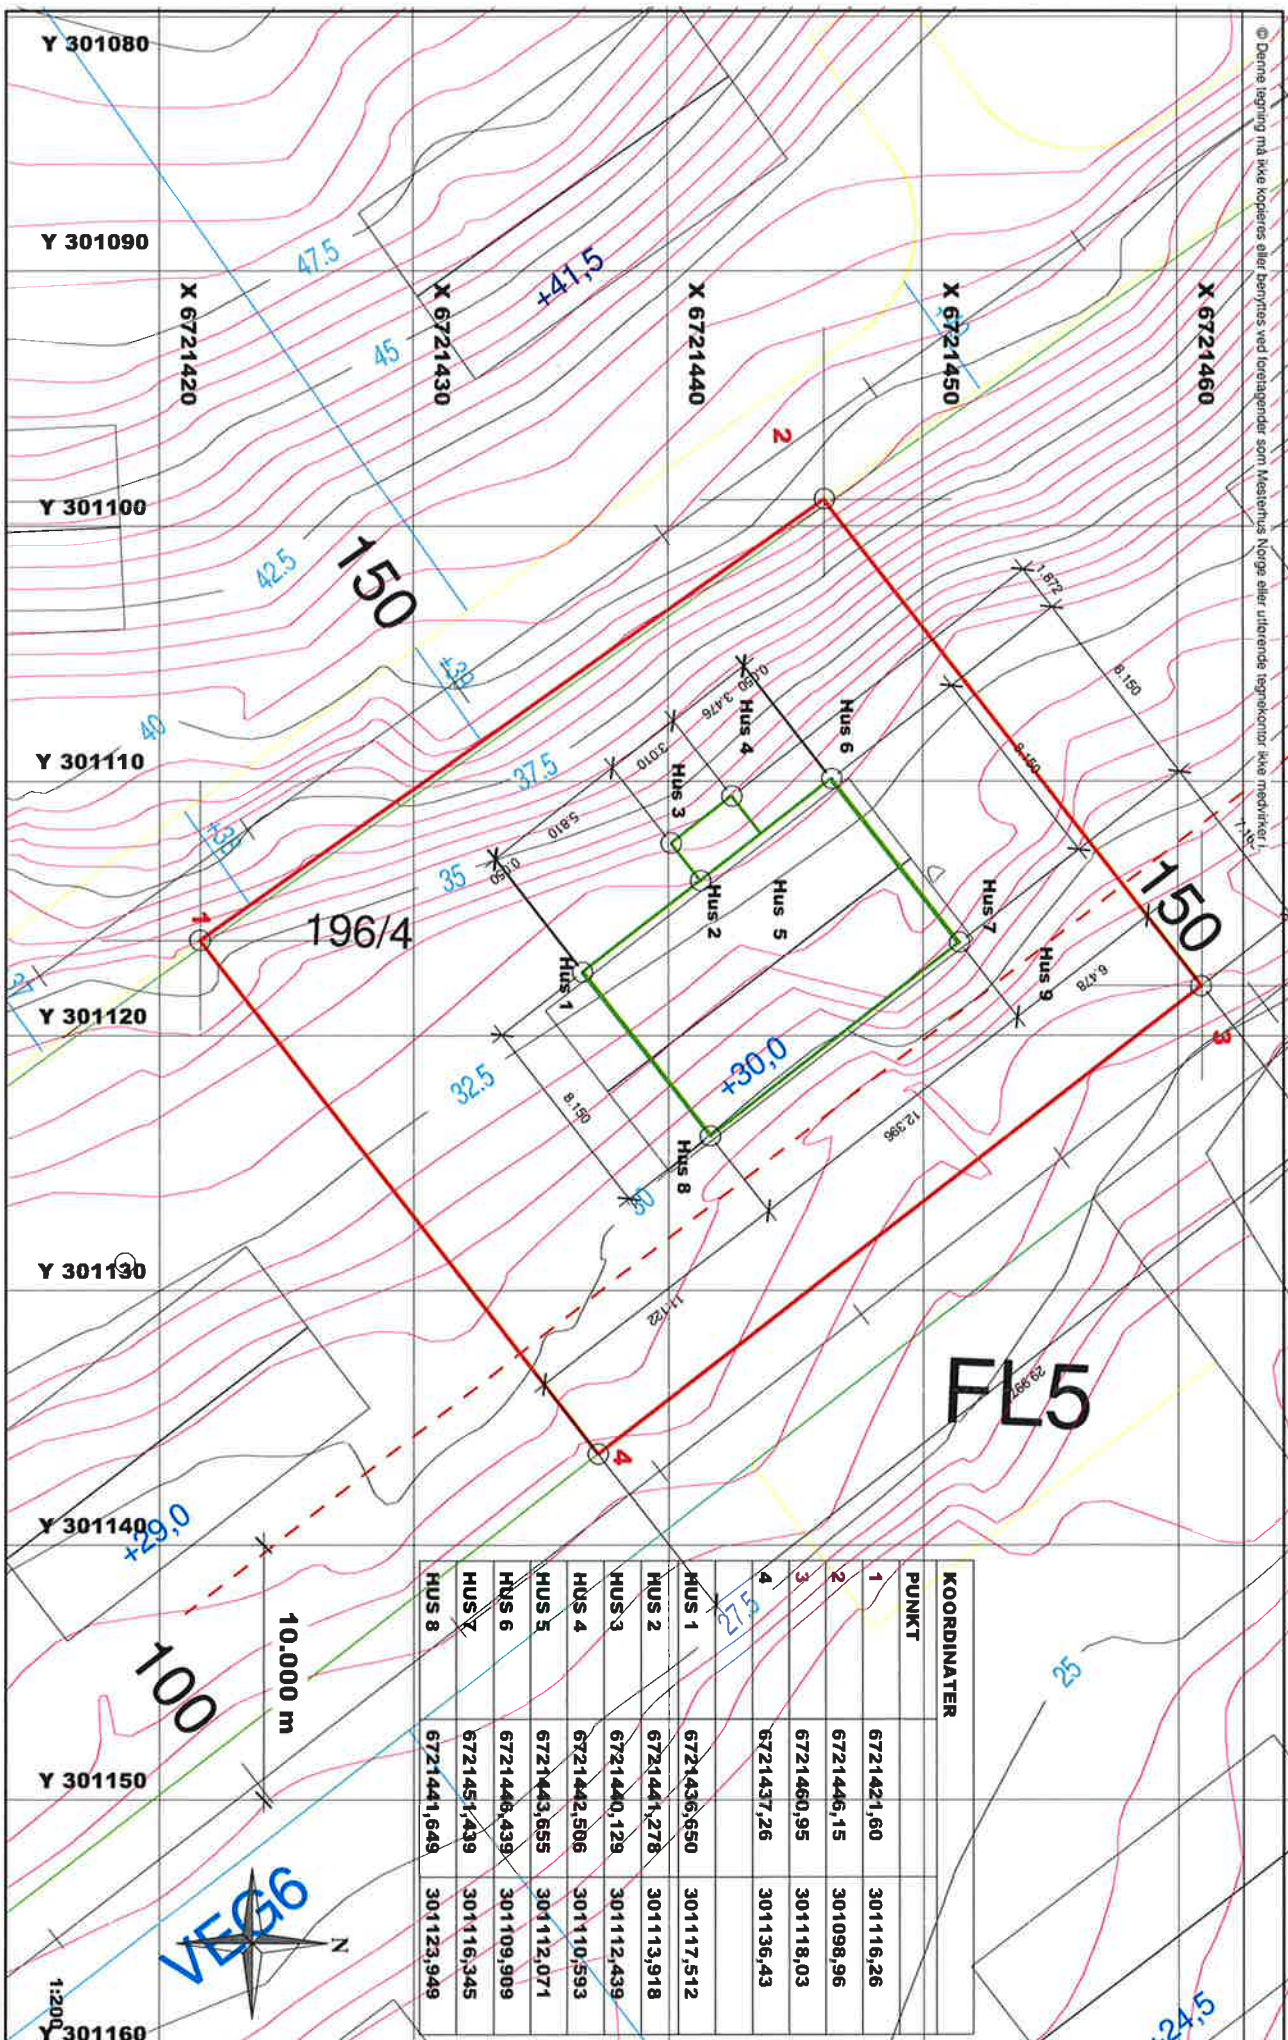

KOORDINATER			
PUNKT			
1	6721421,60	301116,26	
2	6721446,15	301098,96	
3	6721460,95	301118,03	
4	6721437,26	301136,43	
HUS 1	6721436,550	301117,512	
HUS 2	6721441,278	301113,918	
HUS 3	6721440,129	301112,439	
HUS 4	6721442,506	301110,593	
HUS 5	6721443,655	301112,071	
HUS 6	6721448,439	301109,909	
HUS 7	6721451,439	301116,345	
HUS 8	6721441,649	301123,949	





