


PROFIL NR.	1750	1775	1800	1825	1850	1875	1900	1925	1950	1975	2000	2025	2050	2075	2100	
Grunneier	
Markslog	
Grunnforhold	
TERRENG HJ/TOPP VEGDEKKE	13,76	13,71	13,71	13,70	13,67	13,65	13,63	13,60	13,56	13,55	13,53	13,51	13,50	13,50	13,51	13,52	13,54	13,58	13,63	13,71	12,26	13,57	13,98	14,07	14,29	14,44	14,53	14,66	14,75	14,81	14,95	15,12	15,33	15,57	15,83	16,11	16,39	16,65	16,93	17,21	17,47	17,80	18,07	18,32	18,58	18,90	19,23	19,52	19,83	20,24	20,54	20,86	21,18	21,45	21,72	22,00	22,28	22,68	23,09	23,46	23,79	24,17	24,54	24,96	25,31	25,75	26,18	26,79	27,12	27,52	27,92
Hor. vinkelpunktavstand i m	
Vannledning	Kumavstand i m	
	Fall i ‰	
Spillvannledning	Kote utv. topp	12,90	12,73	
	Type og dim	315PE 100 SDR 11	
Spillvannledning	Kumavstand i m	
	Fall i ‰	
Spillvannledning	Kote innv. bunn	11,56	12,27	12,68	12,63	13,08	13,03	13,38	13,33	13,58	13,56	16,78	16,73	19,48	19,43	23,88	24,23	26,38	
	Type og dim	315PE 100 SDR 11														315Rødbrun PVC SN8	

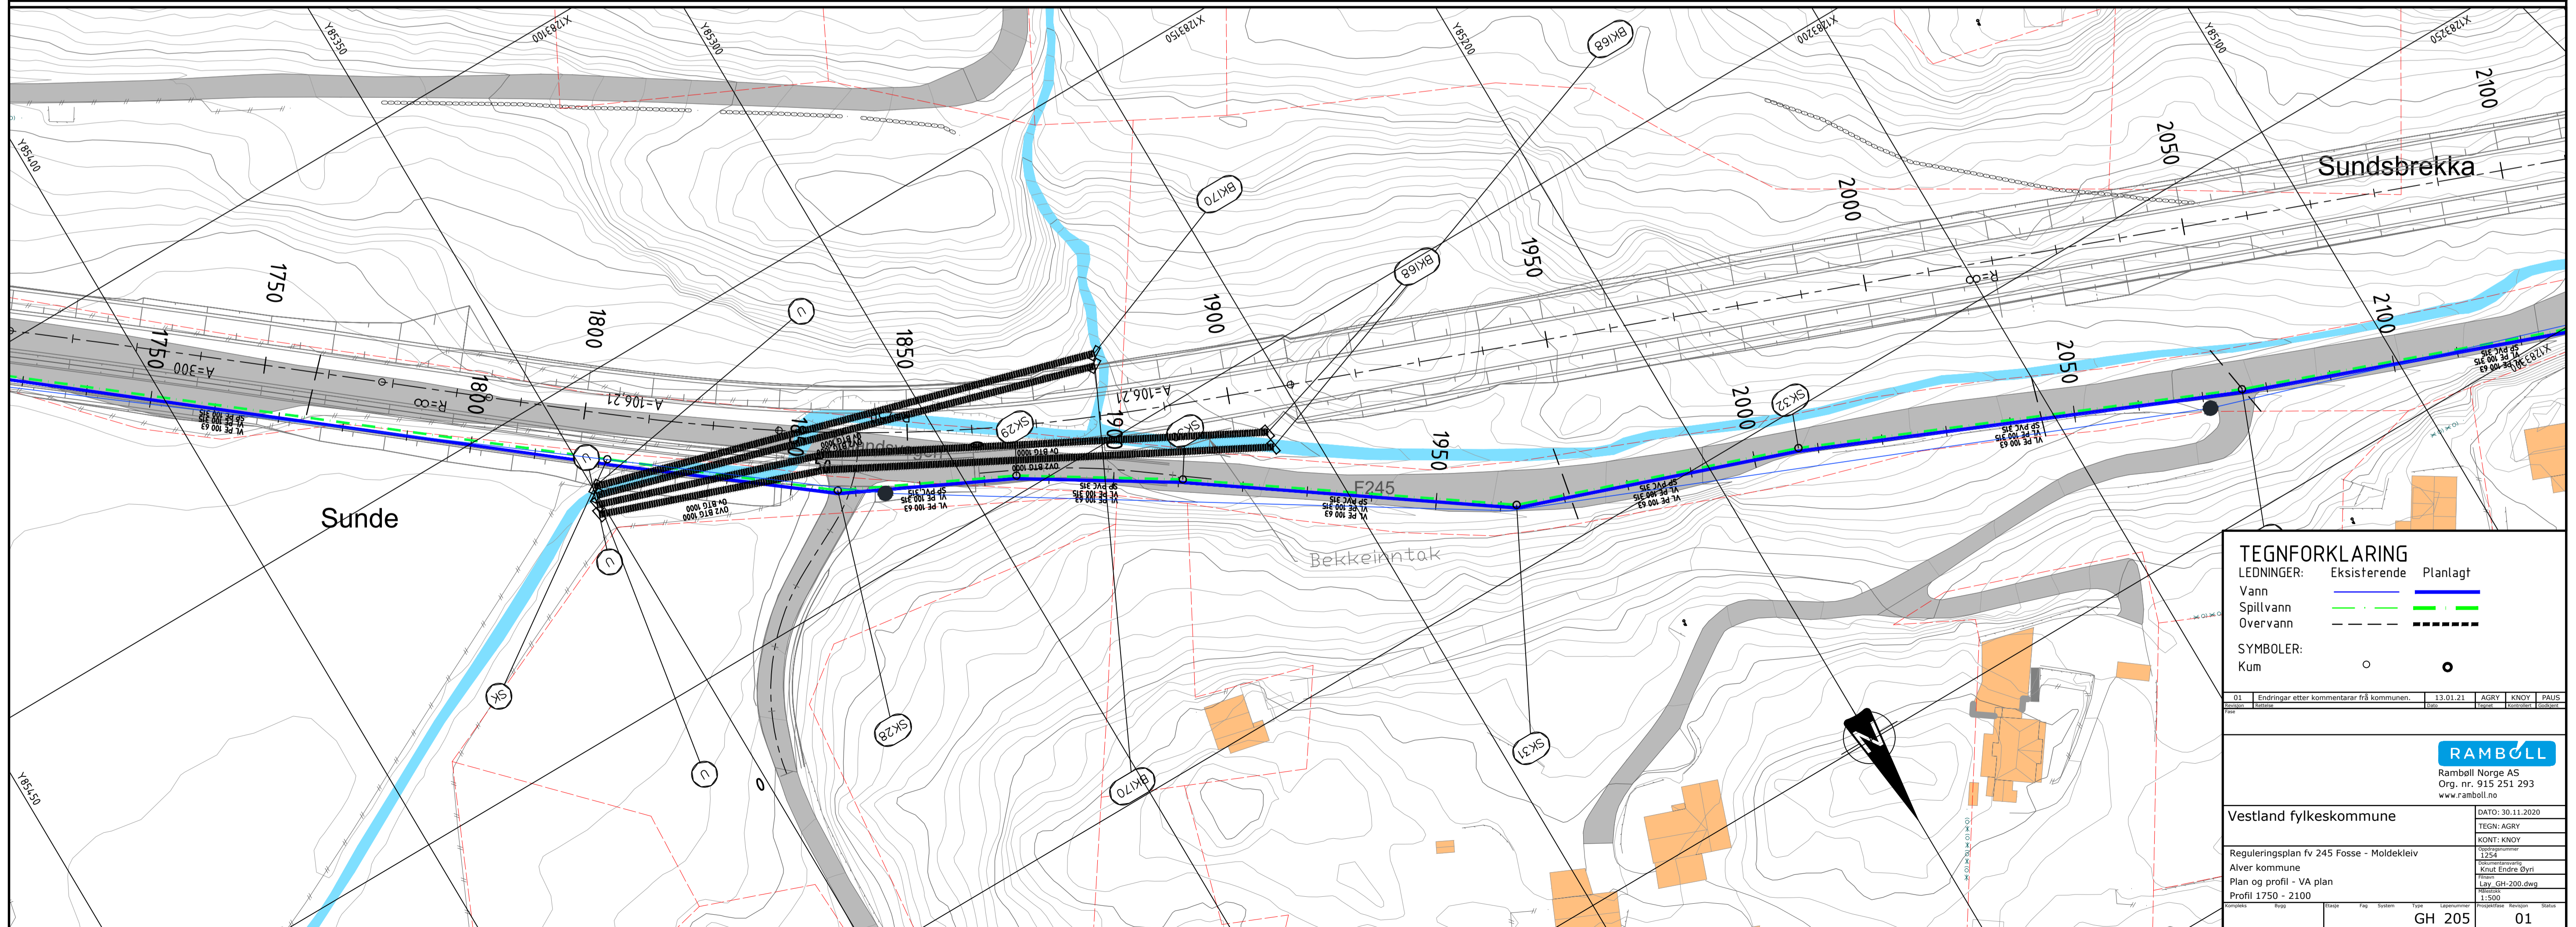

TEGNFORKLARING

LEDNINGER: Eksisterende Planlagt

Vann ————

Spillvann - - - - -

Overvann - - - - -

SYMBOLER:

Kum ○ ●

01 Endringer etter kommentarer fra kommunen 13.01.21 AGRY KNOY PAUS

RAMBOLL
Ramboll Norge AS
Org. nr. 915 251 293
www.ramboll.no

Vestland fylkeskommune

Reguleringsplan fv 245 Fosse - Moldekleiv
Alver kommune
Plan og profil - VA plan
Profil 1750 - 2100

13.01.21 AGRY KNOY PAUS

1254
Knut Endre Byri

Lay GH-200.dwg
1:500

GH 205 01