




## Arvesølv

Dato:  
30.03.09

Sist revidert:  
01.01.19



**sør**  
1 : 100

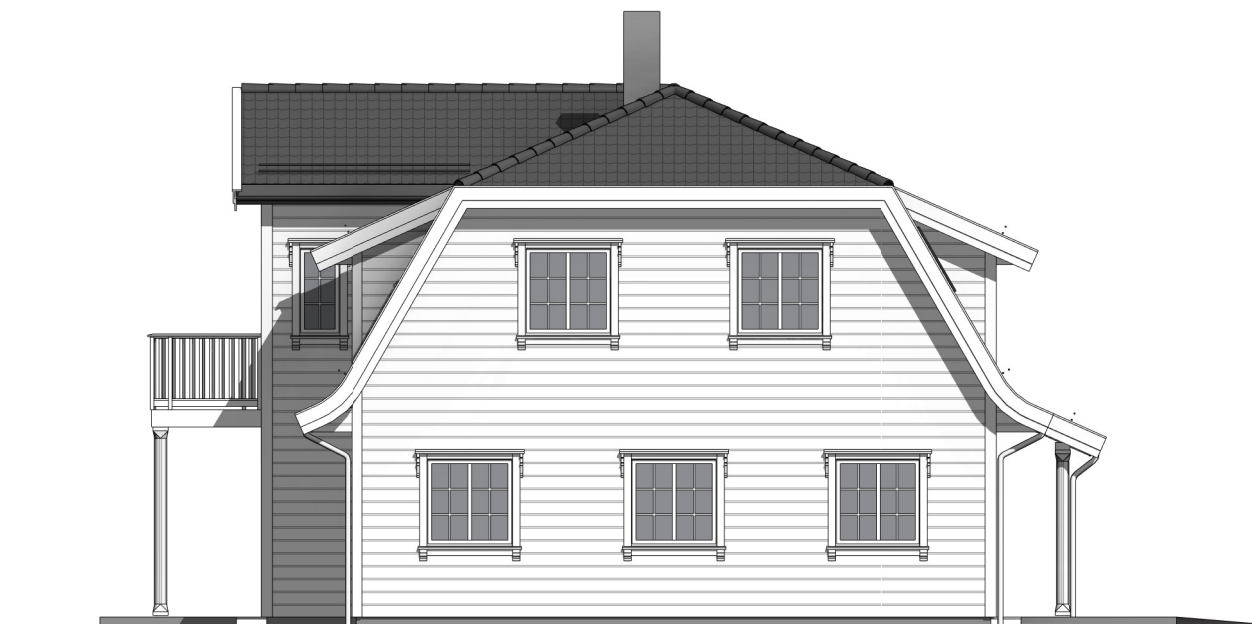

**øst**  
1 : 100




**Arvesølv**

Dato:  
30.03.09

Sist revidert:  
01.01.19



**nord**  
1 : 100

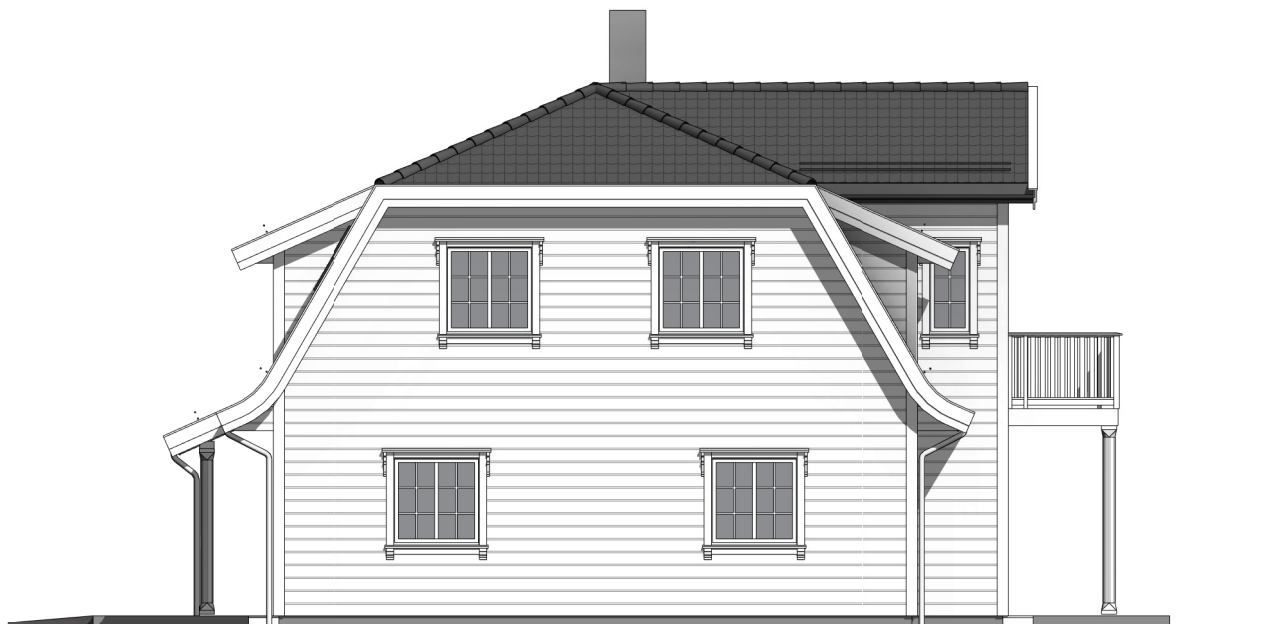


**vest**  
1 : 100



**Arvesølv**

Dato:  
30.03.09


Sist revidert:  
01.01.19

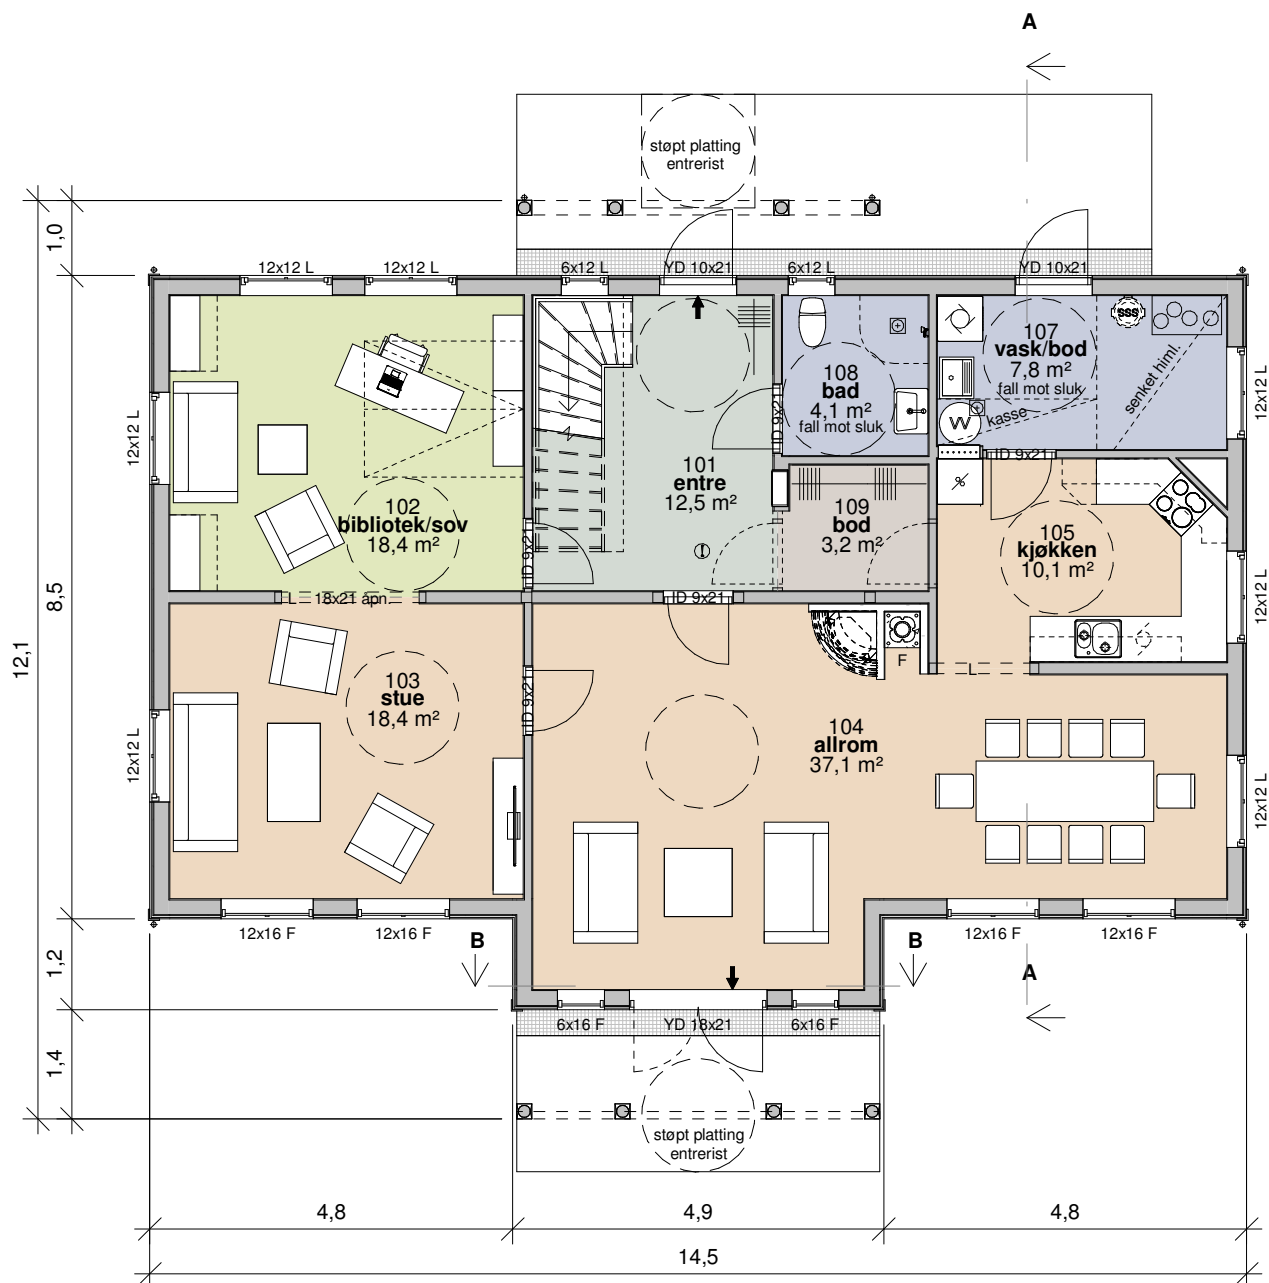

Arvesølv

Dato:  
30.03.09

Sist revidert:  
01.01.19

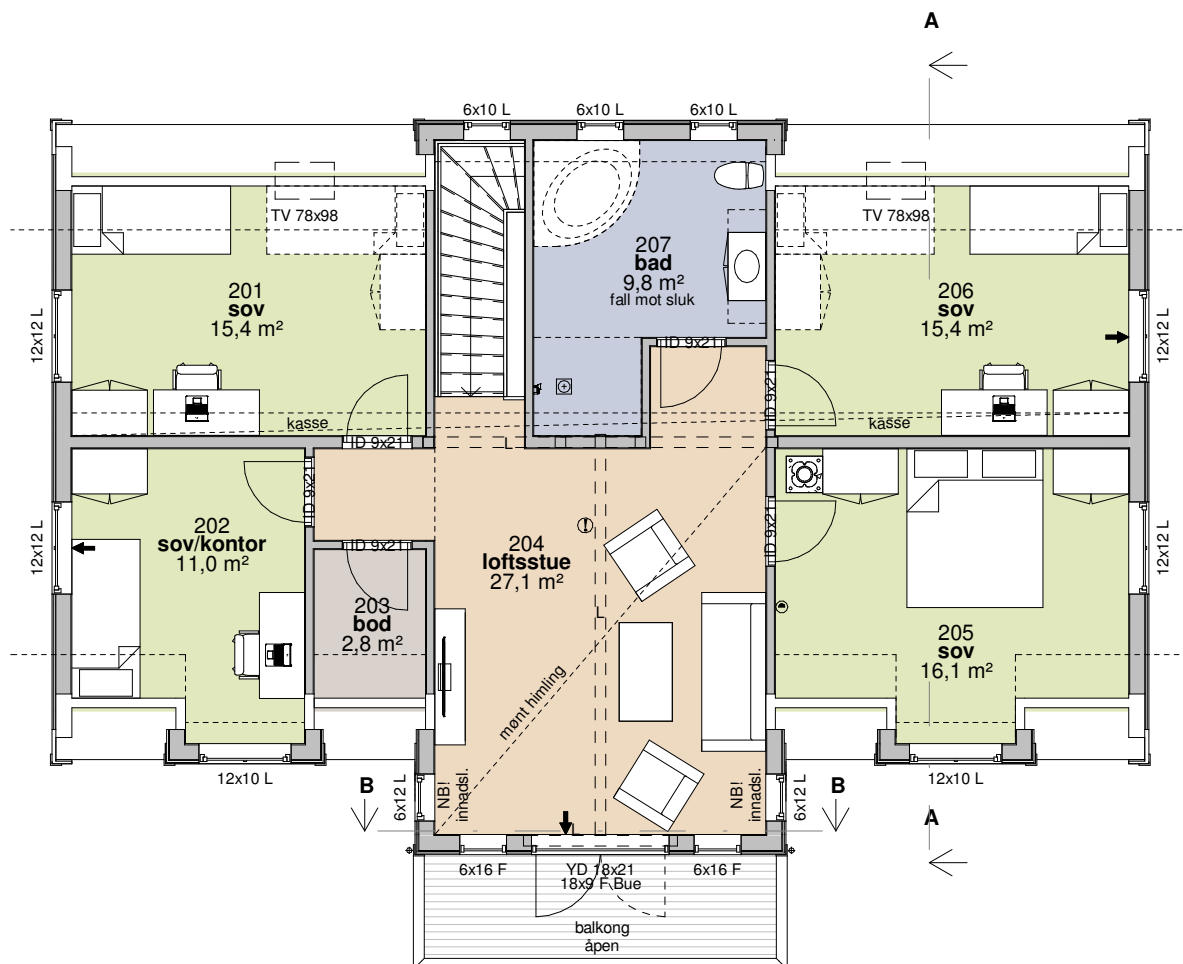


**2. Etasje**  
1 : 100




**Arvesølv**

Dato:  
30.03.09

Sist revidert:  
01.01.19

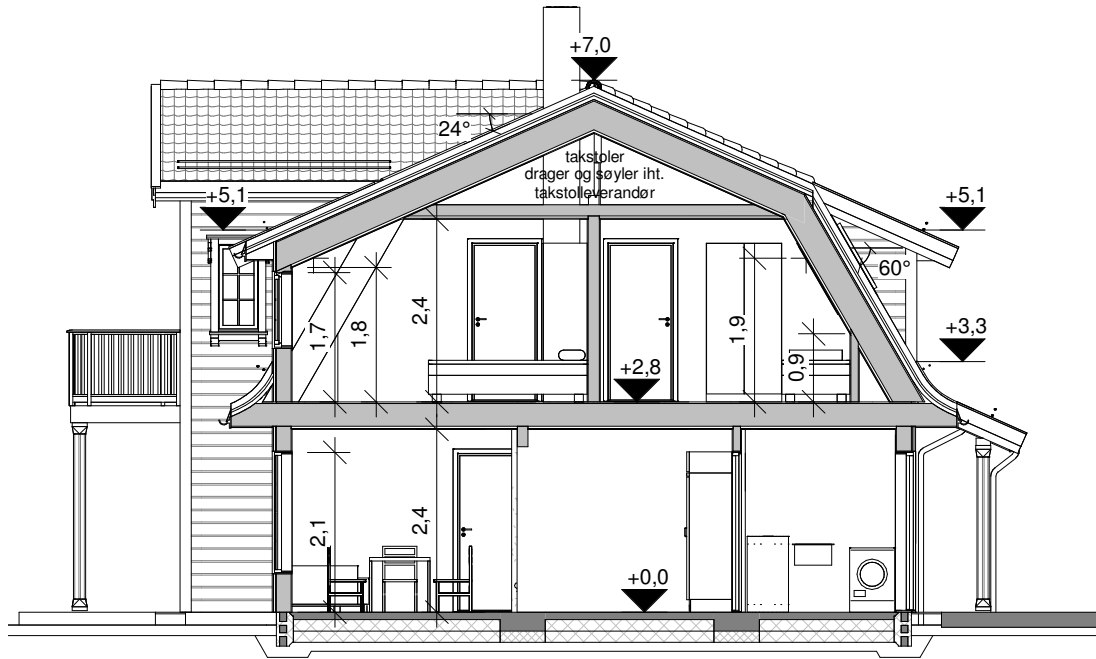

**A**  
1 : 100

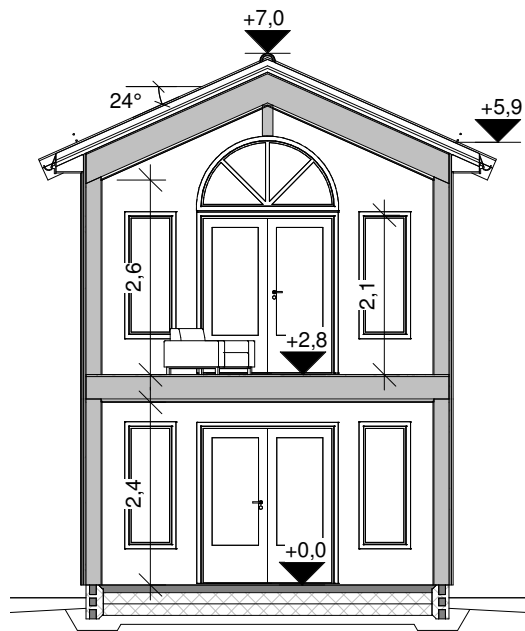

**B**  
1 : 100

Bebygd areal (BYA)	
BYA	141,0 m <sup>2</sup>

Bruksareal (BRA)	
BRA 1. Etasje	116,8 m <sup>2</sup>
BRA 2. Etasje	107,1 m <sup>2</sup>
BRA ÅOA	9,0 m <sup>2</sup>
	232,9 m <sup>2</sup>

Glassfelt og glassdør i kommunikasjonsvei har persónsikkerhetsrute



**Arvesølv**

Dato: 30.03.09      Sist revidert: 01.01.19