
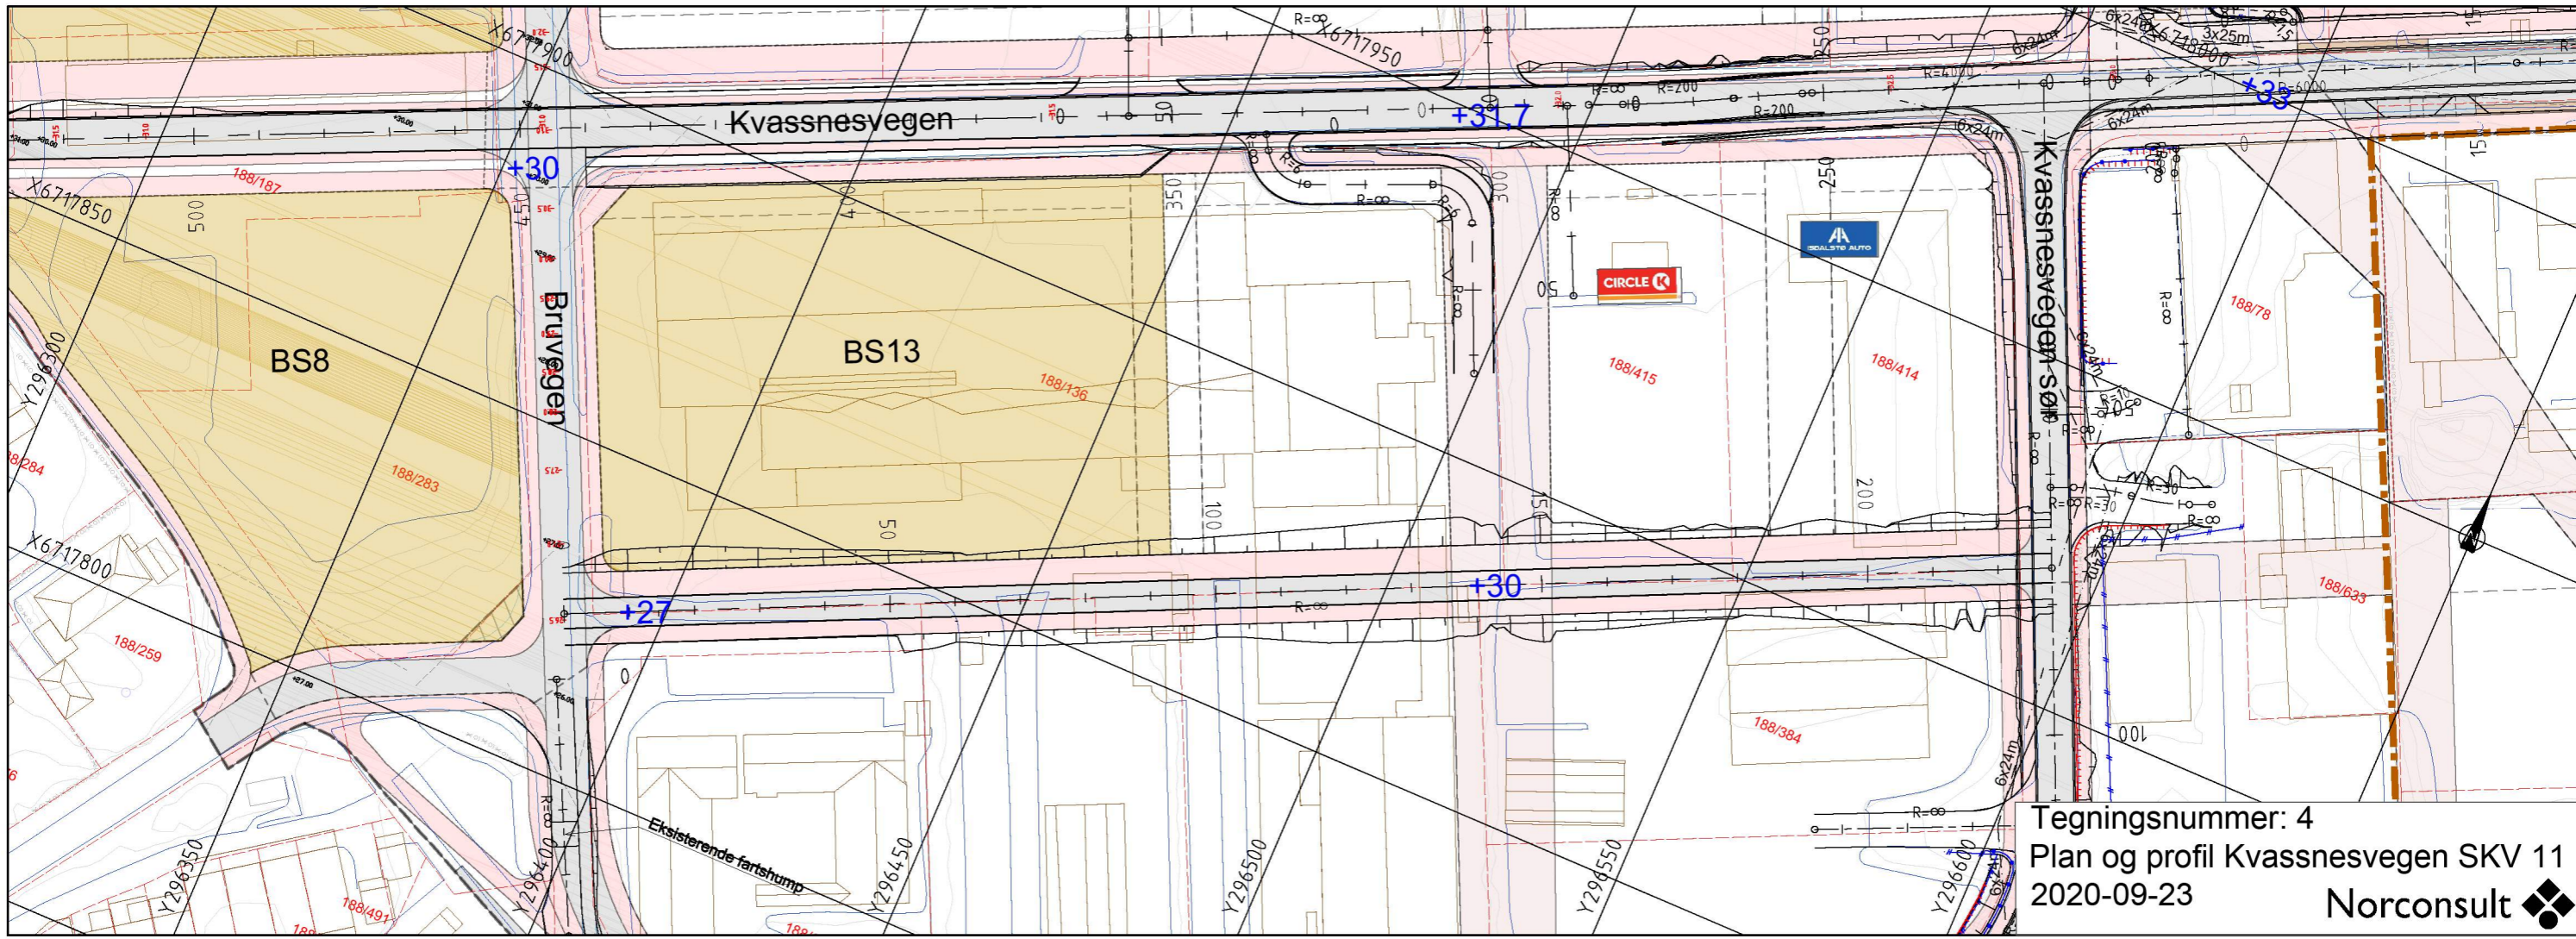


X:\no\oppdrag\Bergen\5170657\BIM\Modell\Oppgave\Kvassnesvegen\Kvassnesvegen_05\IT_geom_05.dwg - K:\Mey - Plottet, 2020-09-23, 14:00:4 - LAYOUT = SKV11 Kvassnesvegen - XREF = 5170657 T_sentumplan_VN2_NY_impot, Framtidige senterlinjer, 5170657 T_kart - RASTER = C:\USERS\KRM\YONEDRIVE - NORCONSULT GROUP\DESKTOP\CIRKLE K.JPG, C:\USERS\KRM\YONEDRIVE - NORCONSULT GROUP\DESKTOP\REMA_1000.JPG*

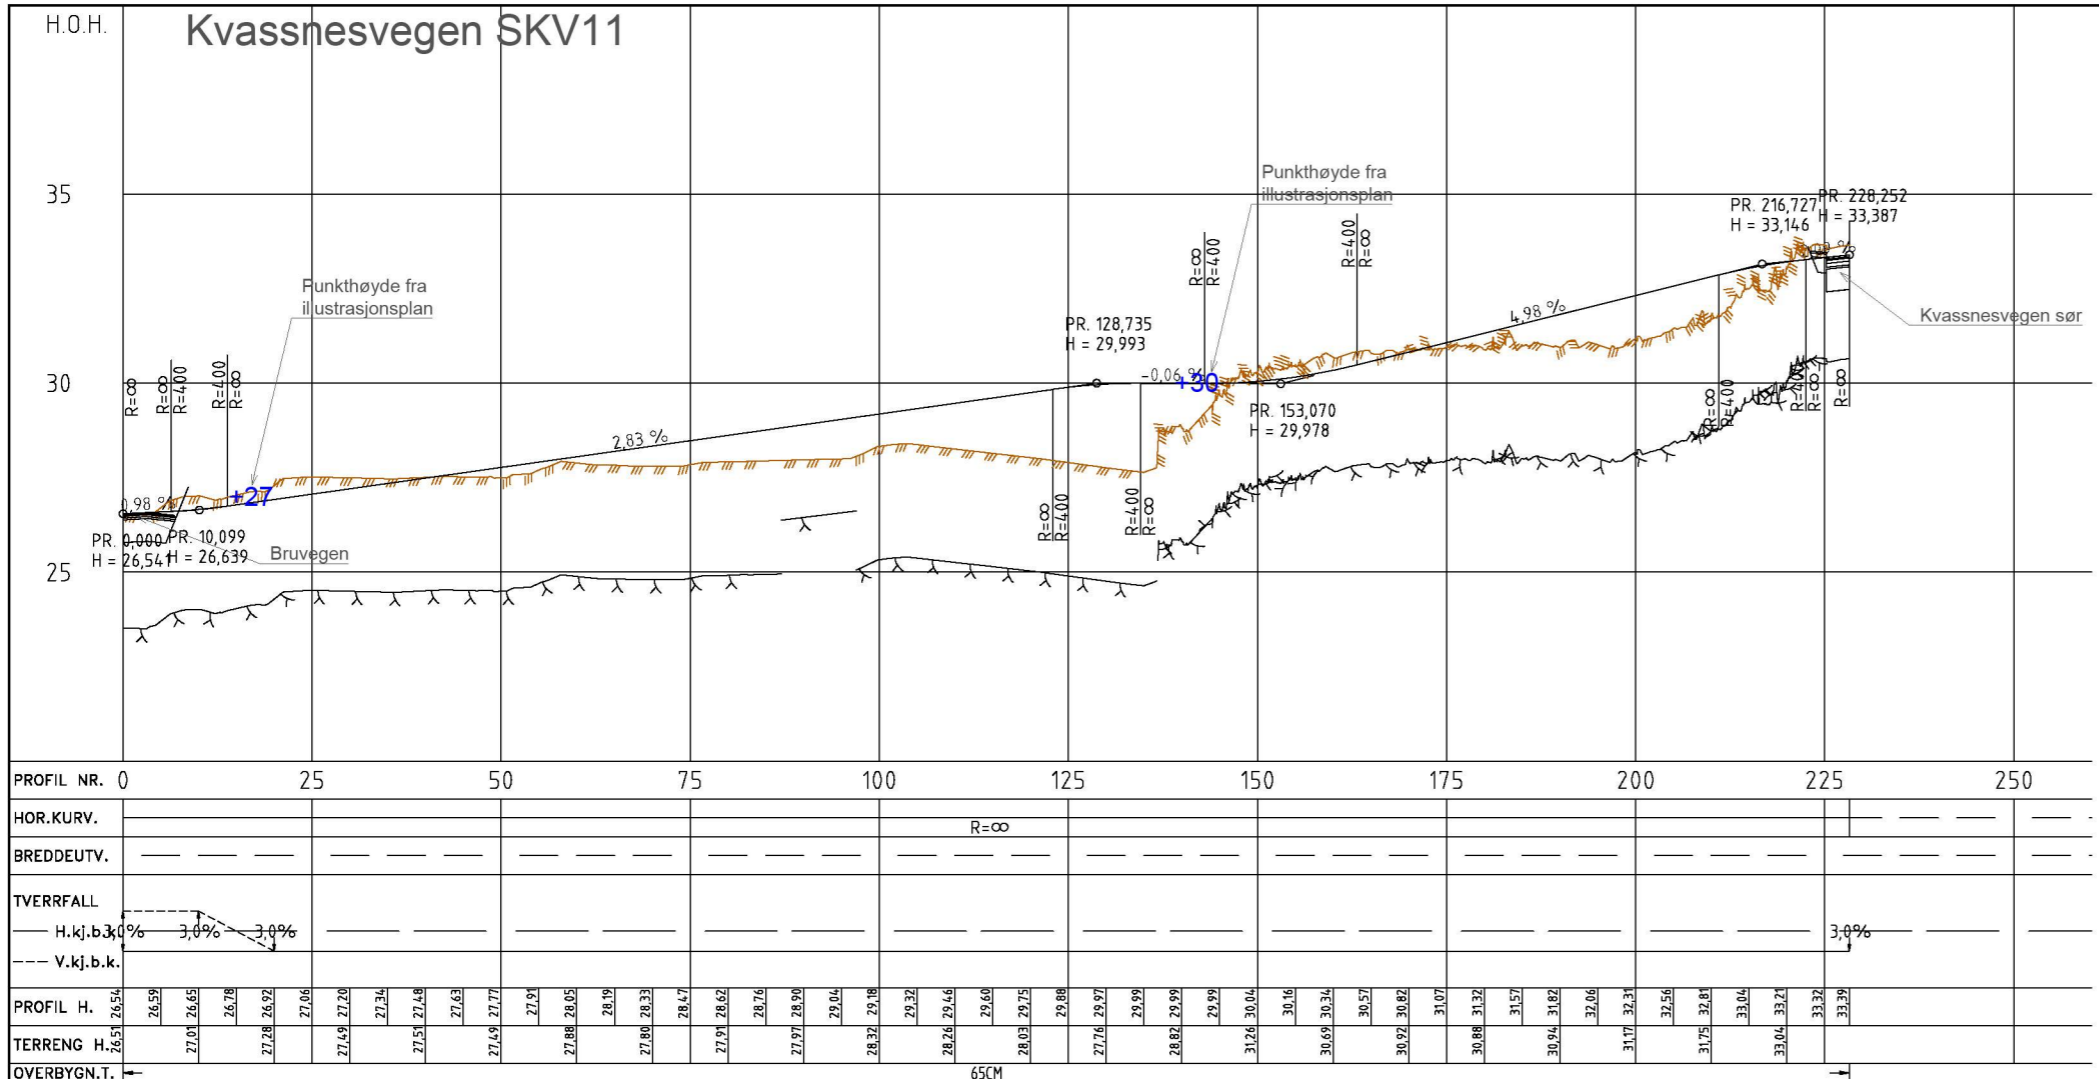

Tegningsnummer: 4
 Plan og profil Kvassnesvegen SKV 11
 2020-09-23
 Norconsult