


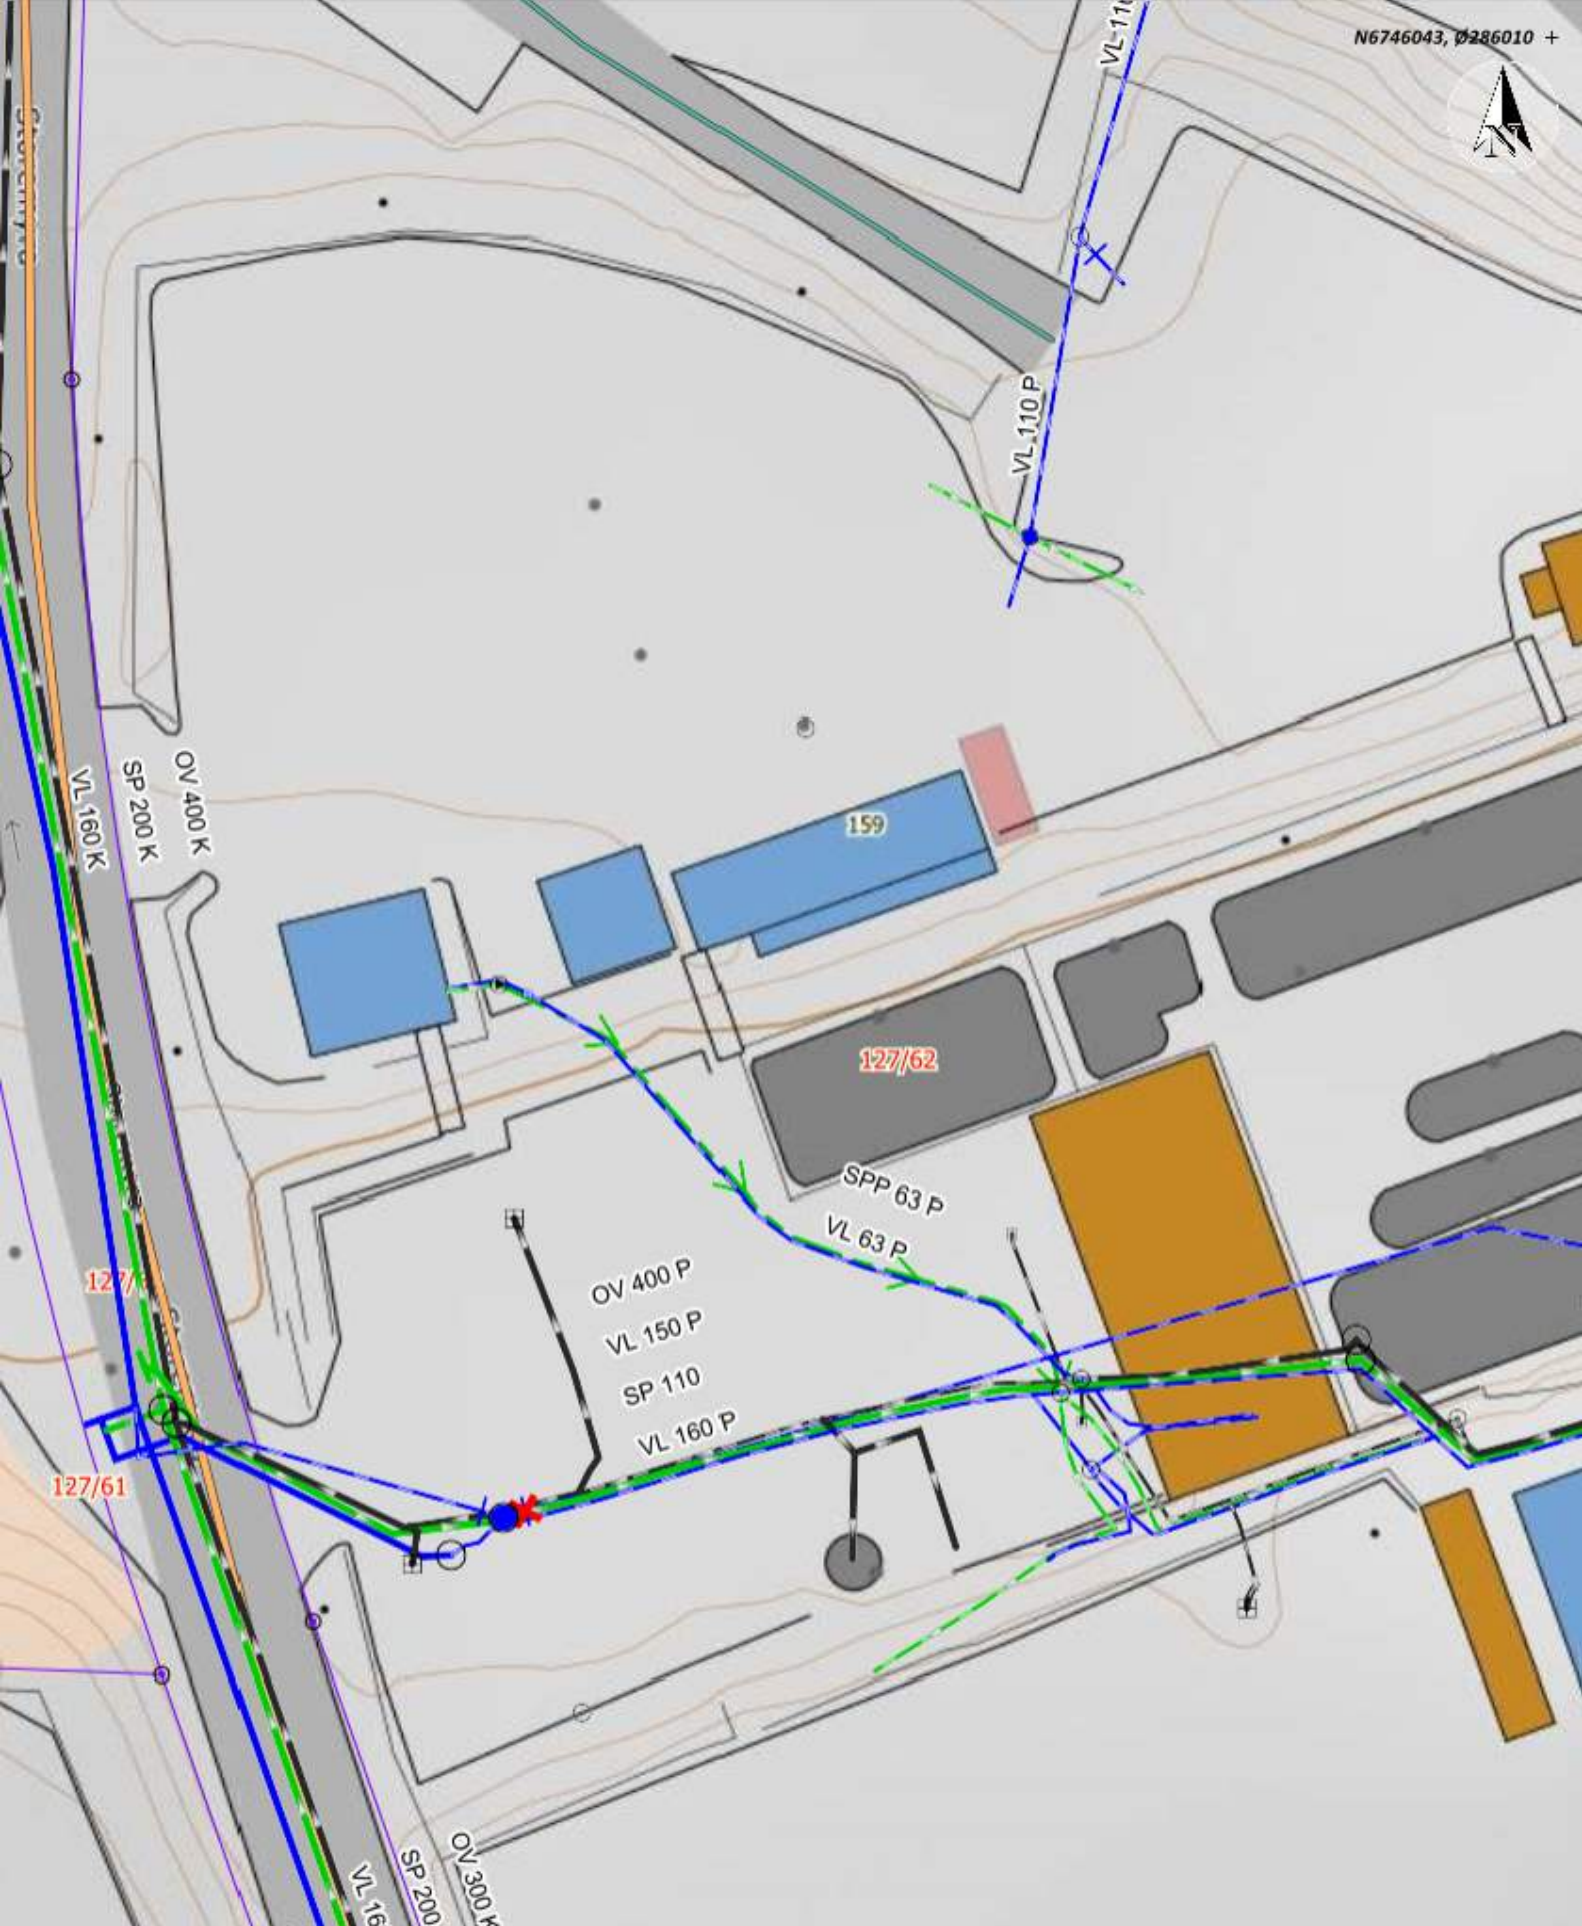

Situasjonskart - 127/62

127/67

Dato: 19-04-2021

NHdigi.no

Målestokk: 1:500

15m