



KART  
 over  
 indmarken til gaarden  
**HØLLELAND**  
 gaardsnr 11 i Lindsaas herred  
 SØNDRE BØGH. AMT  
 Opstat aar 1911 af  
 Th. Høstev.

Maalestok 1:2000.

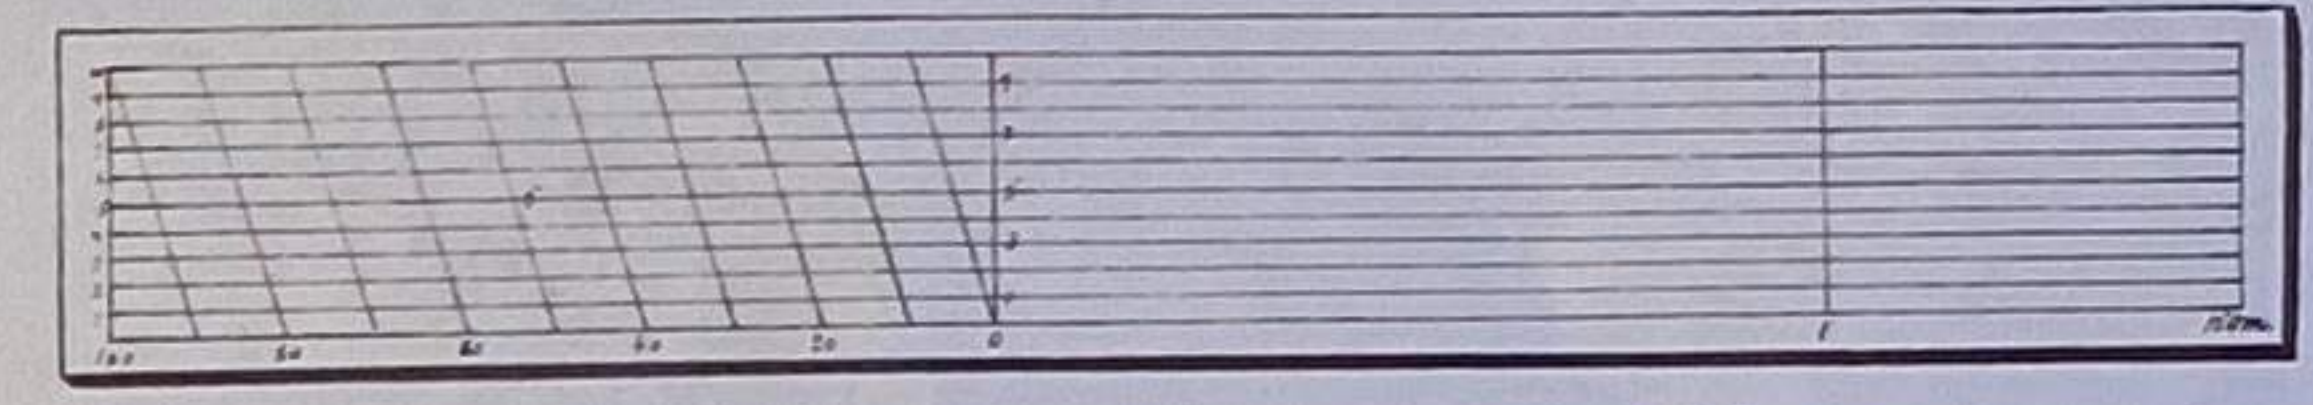

1 cm = 227.7 m

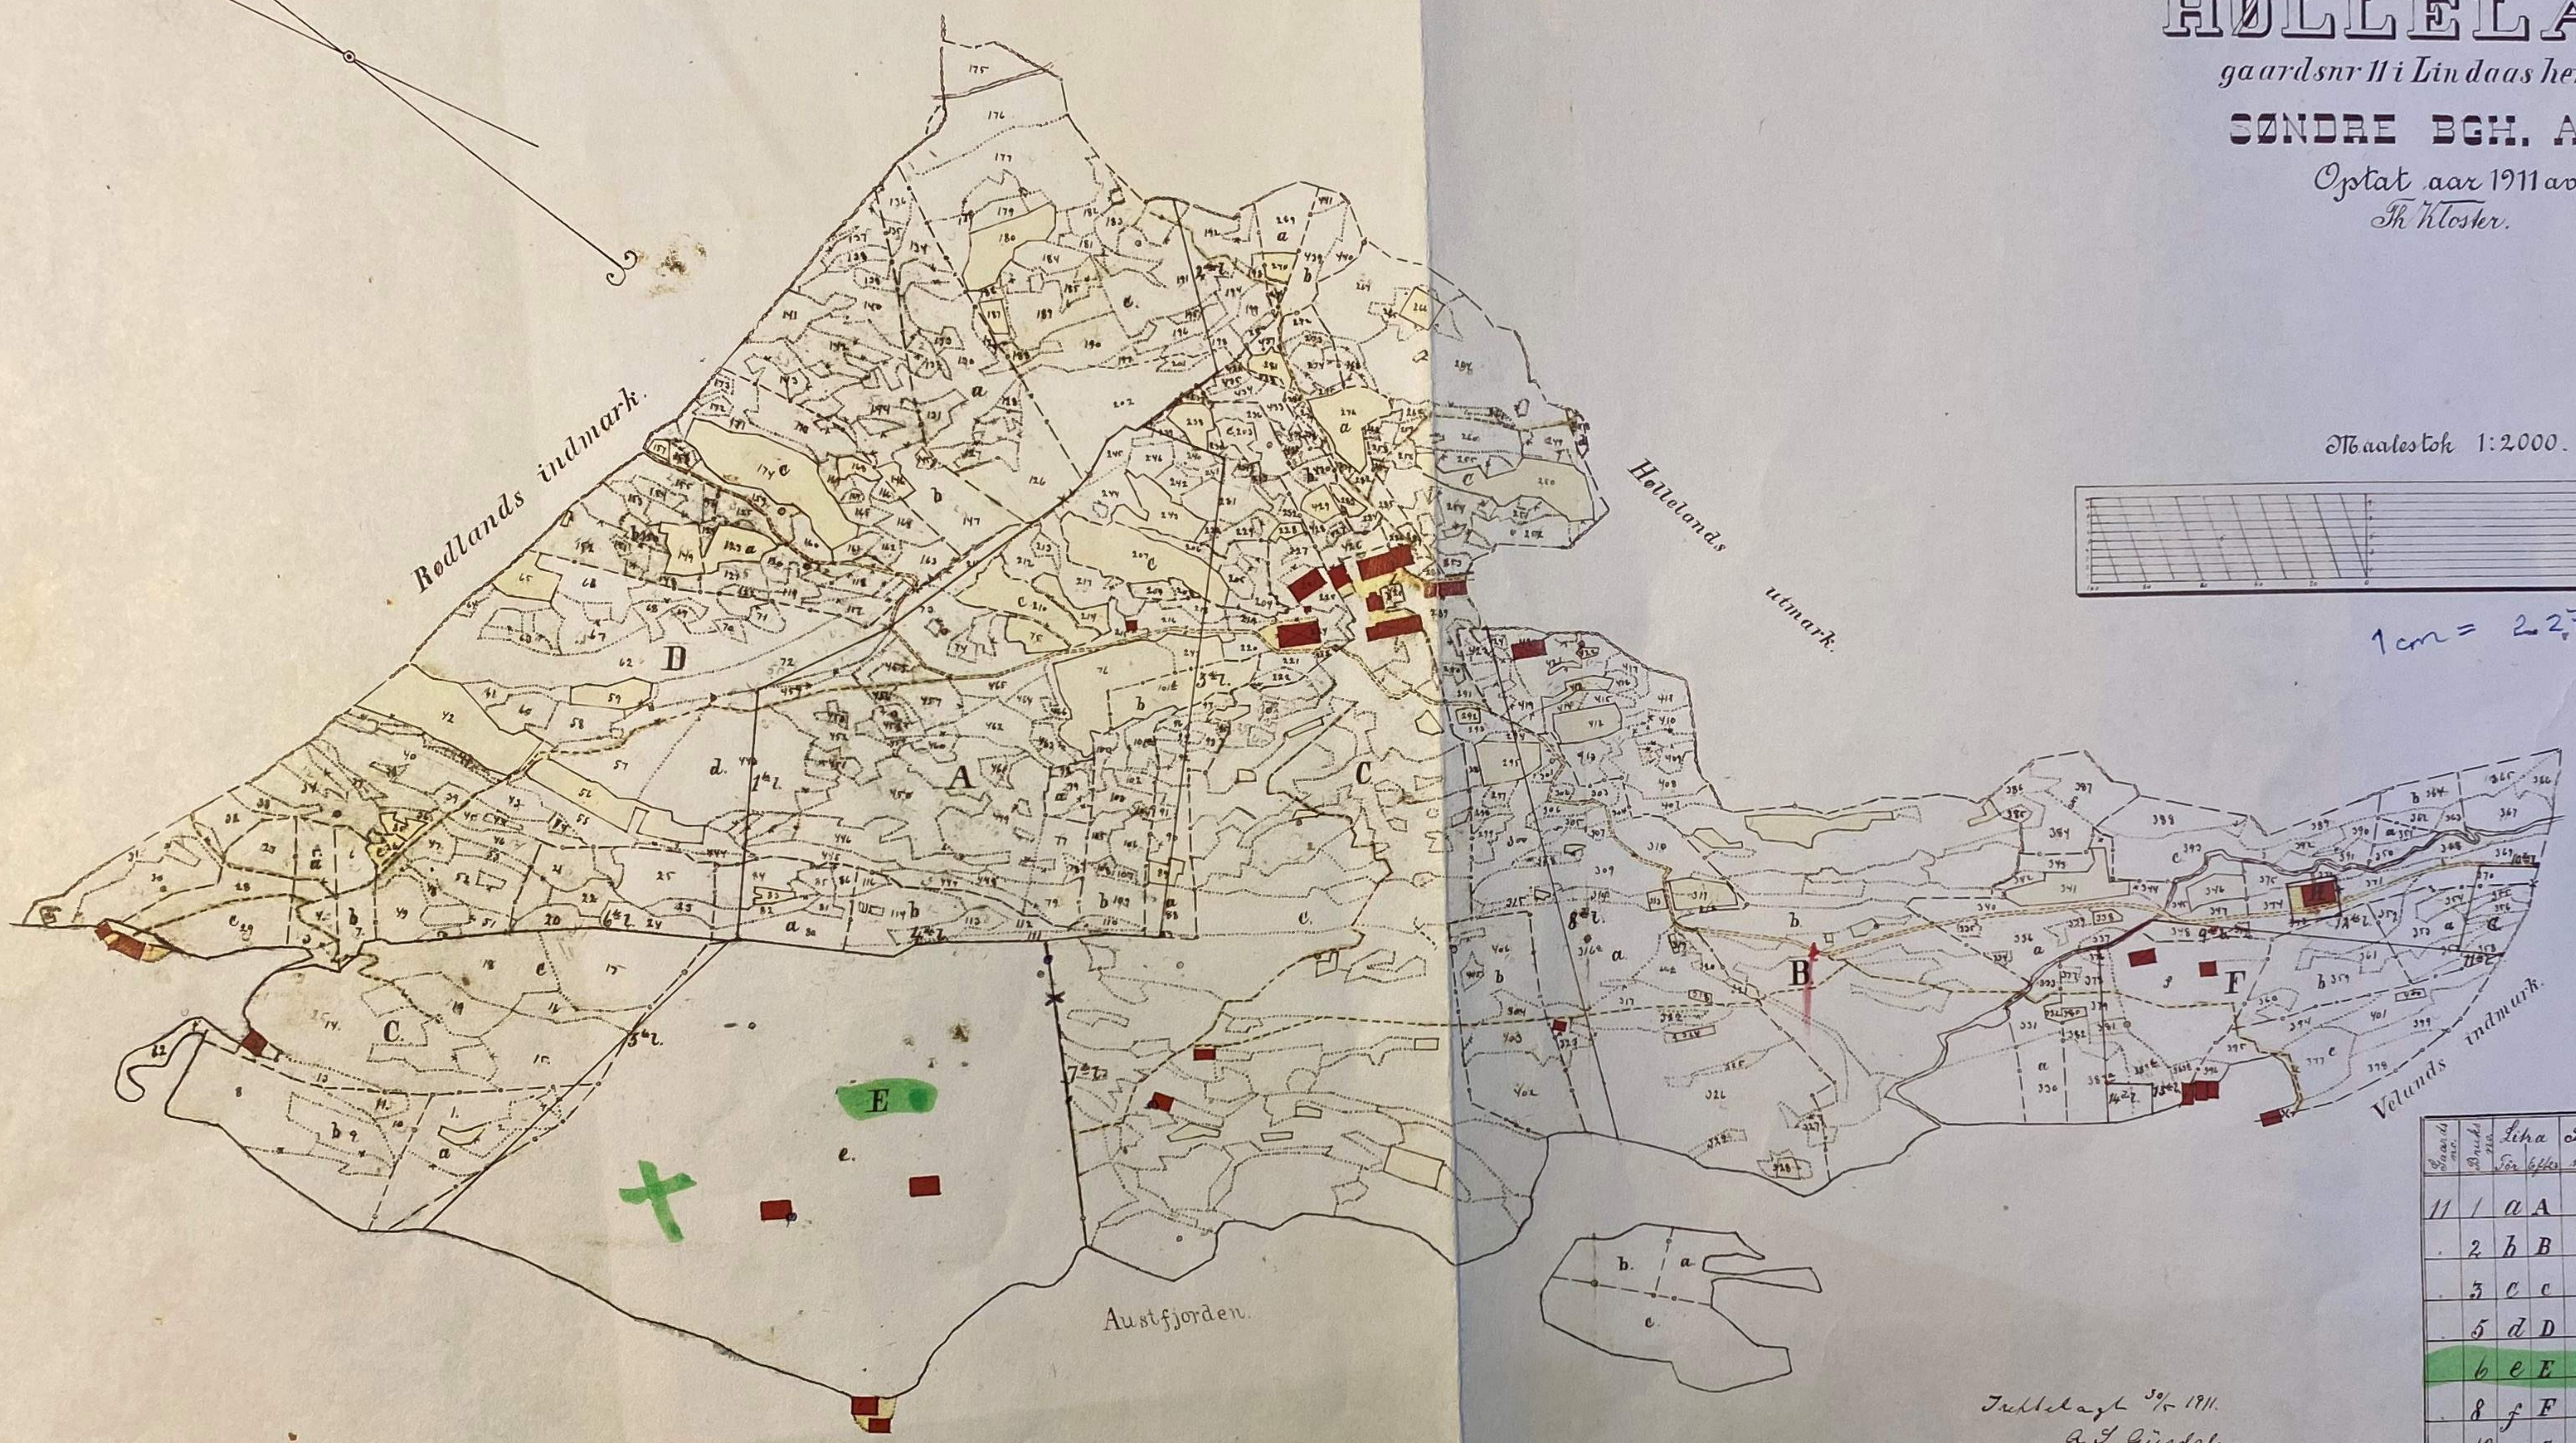

Parcel nr.	Liga	Skylt	Eier
11 / a	A	0.78	Ivar Mønsen
2 b	B	0.81	Ludmunda Torkildsen
3 c	c	1.55	Mons Steffensen
5 d	D	1.05	Ivar Jakobsen
6 e	E	0.41	John Ludmønsen
8 f	F	0.19	Ivar Clausen
10 g	G	0.02	Torkel Ludmønsen
11 h	H	0.01	Bebania (Bænkhus)

Tekstlaget 3/4 1911.  
 A. S. Gundersen

XI-1796