


1ST FLOOR

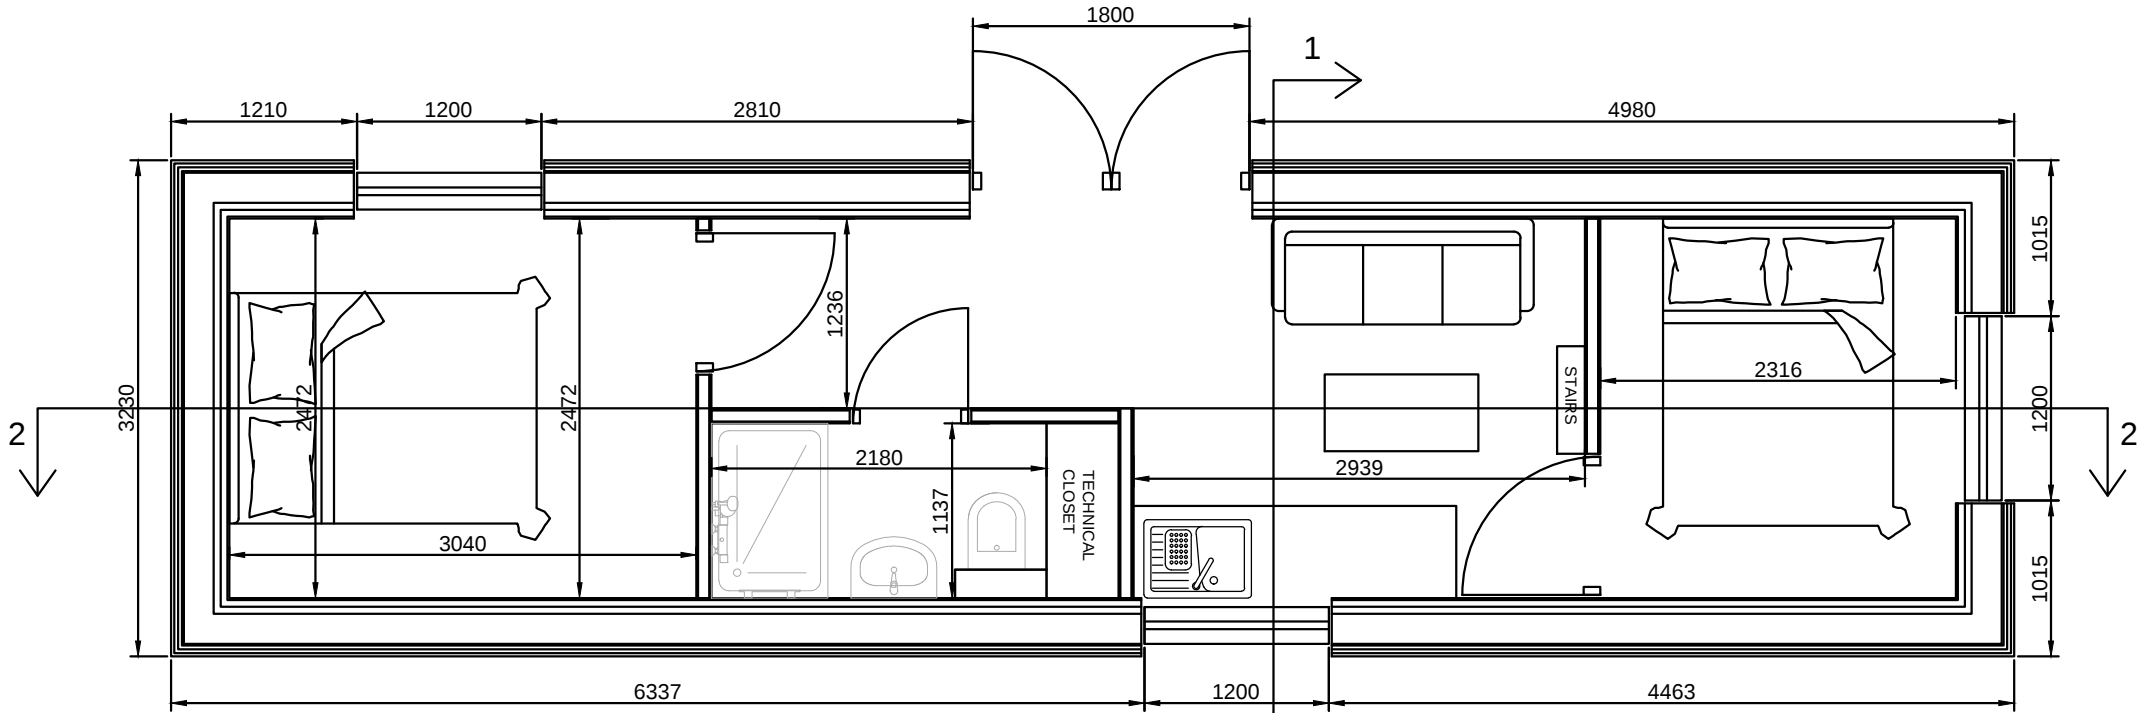

2ND FLOOR

