


A-7 B-7 C-7 D-7 E-7 F-7 G-7

4550 4918 4013 5068 3666 3889


2995
1800
2814
8190
1500

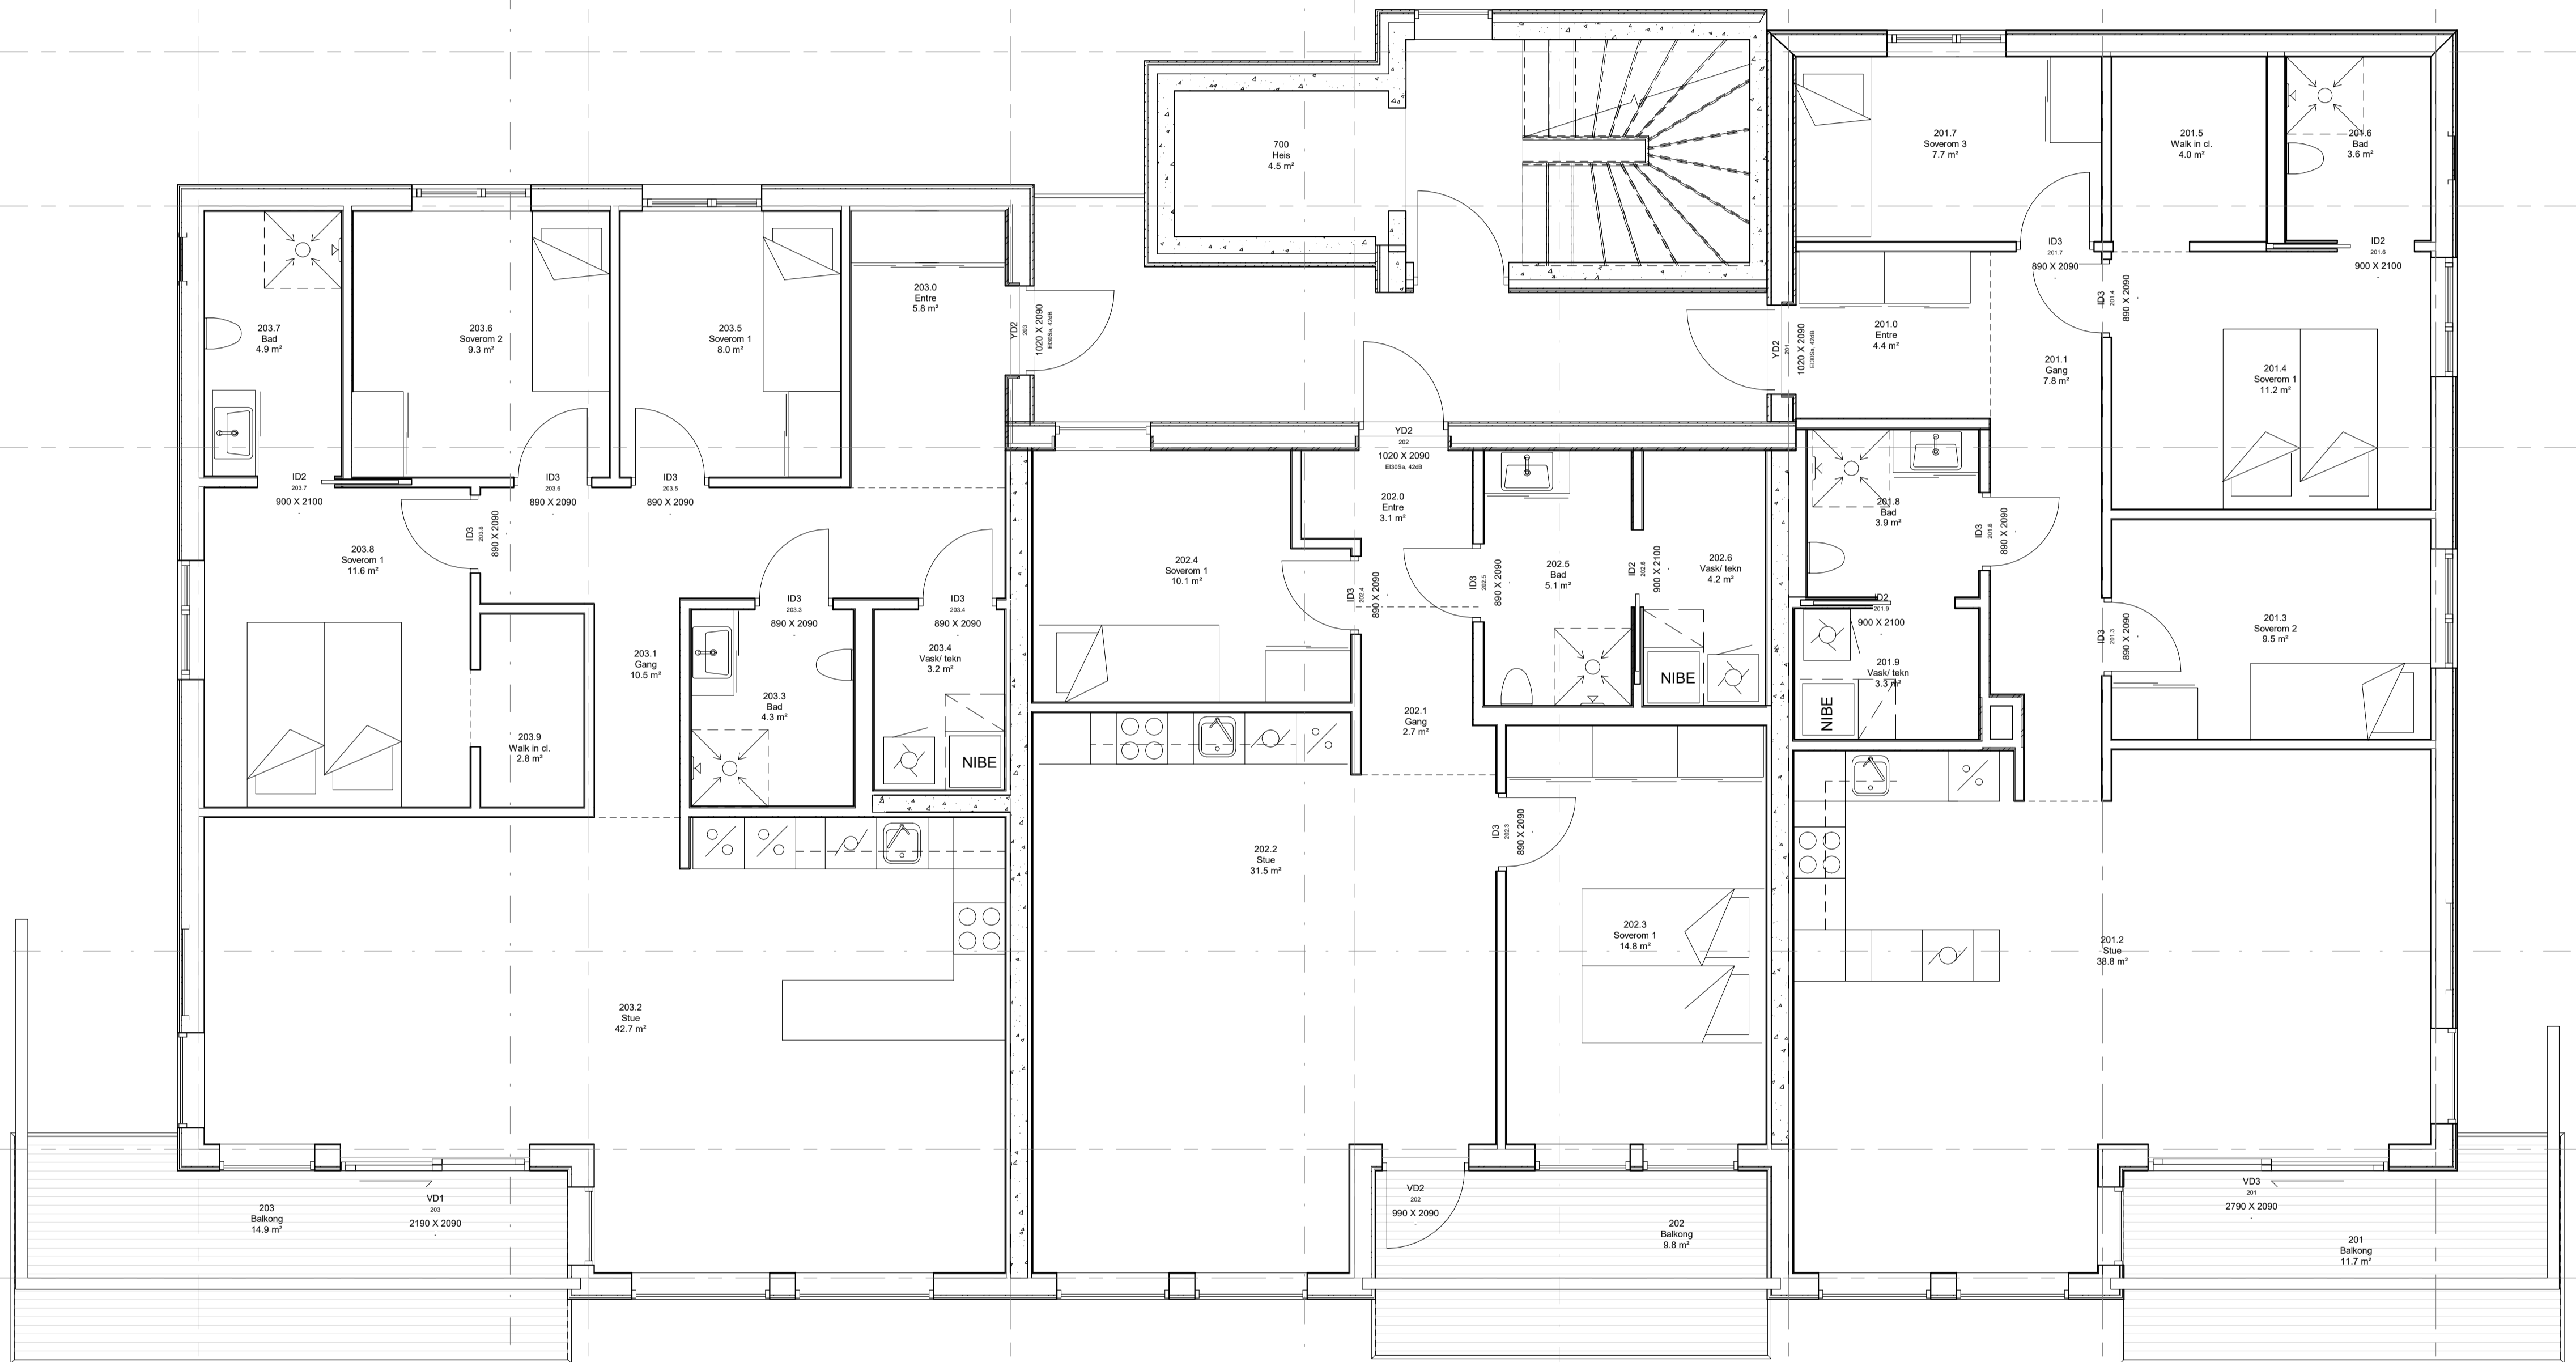

Leilighet 203
BRA: 109 m2

Leilighet 202
BRA: 74 m2

Leilighet 201
BRA: 99 m2

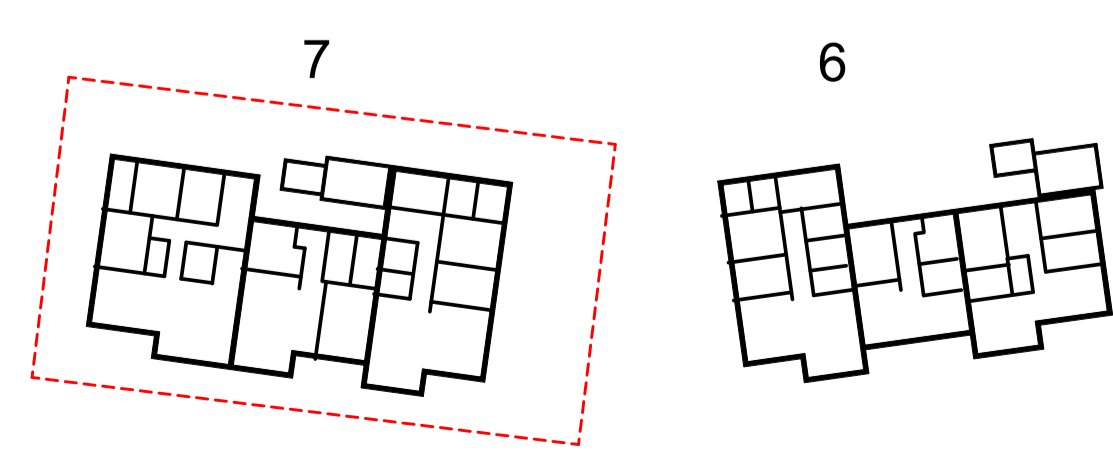

Alverparken bygg 6 og 7 - gnr 137 bnr 803	
Prosjekteringstegninger	
Bygg 7 plan 2 etasje	
1:50	102 - 7
KR	
08.07.2021	
Asane Byggherrens AS	
Hesthaugvegen 18, 5119 Ulset, 55 39 39 00	