

A-7 B-7 C-7 D-7 E-7 F-7 G-7

4550 4918 4013 5068 3666 3889

6-7

5-7

4-7

3-7

2-7

1-7


2995

1800

2814

8190


1500

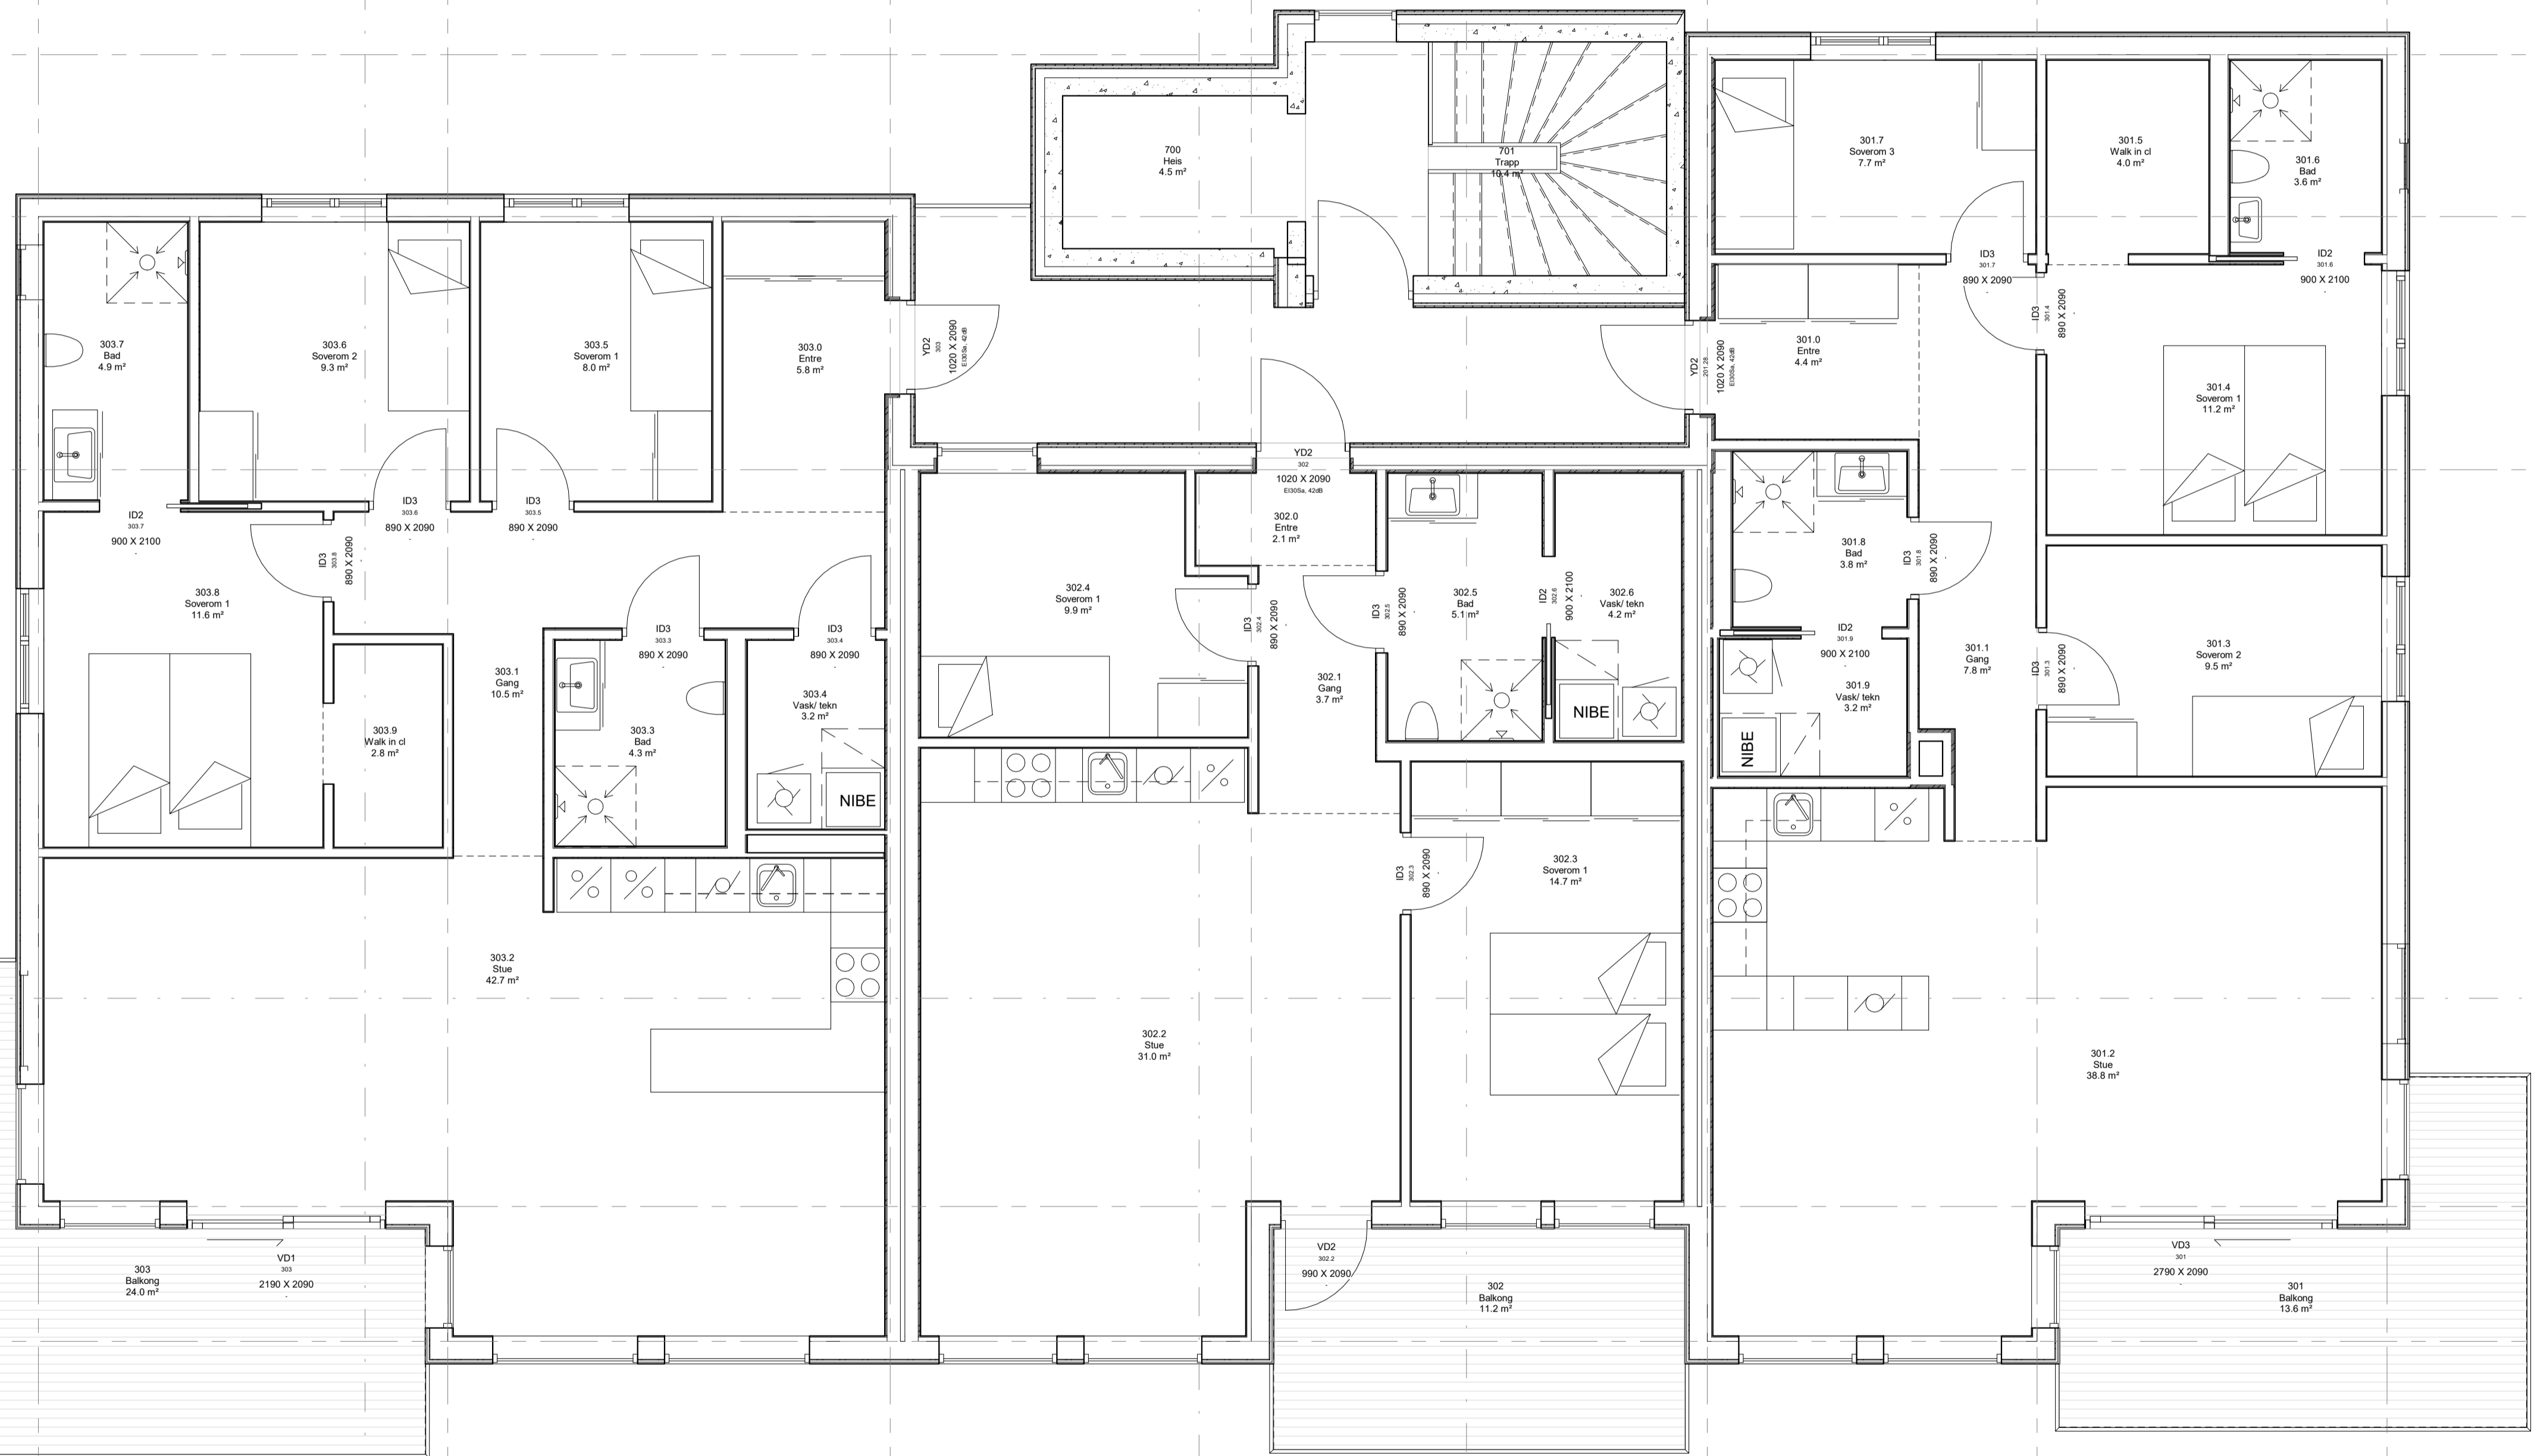

Løilighet 303  
BRA: 109 m2

Løilighet 302  
BRA: 74 m2

Løilighet 301  
BRA: 99 m2

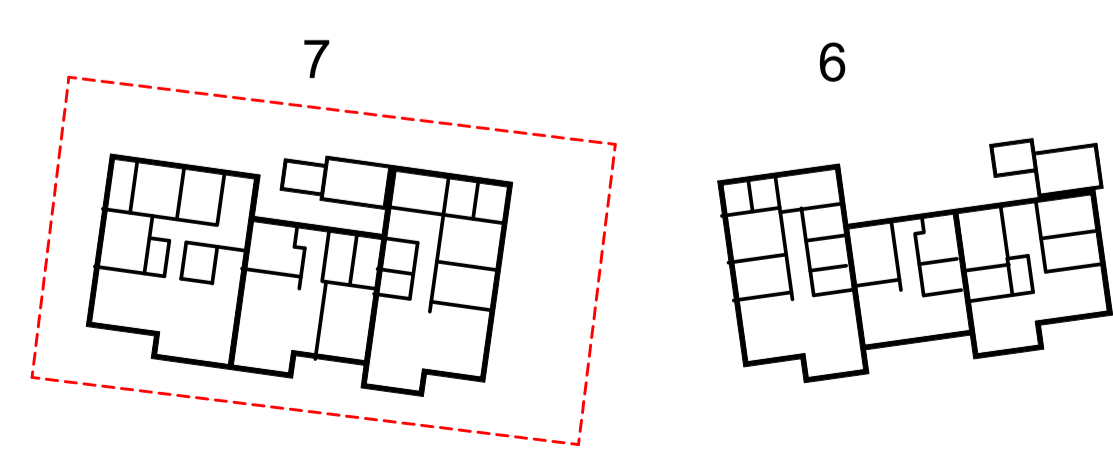

Alverparken bygg 6 og 7 - gnr 137 bnr 803	
Prosjekteringstegninger	
Bygg 7 plan 3 etasje	
1:50	103 - 7
KR	08.07.2021
Asane Byggmesterforretning AS Hesthaugvegen 18, 5119 Ulset, 55 39 39 00	