




**A**  
1 : 100

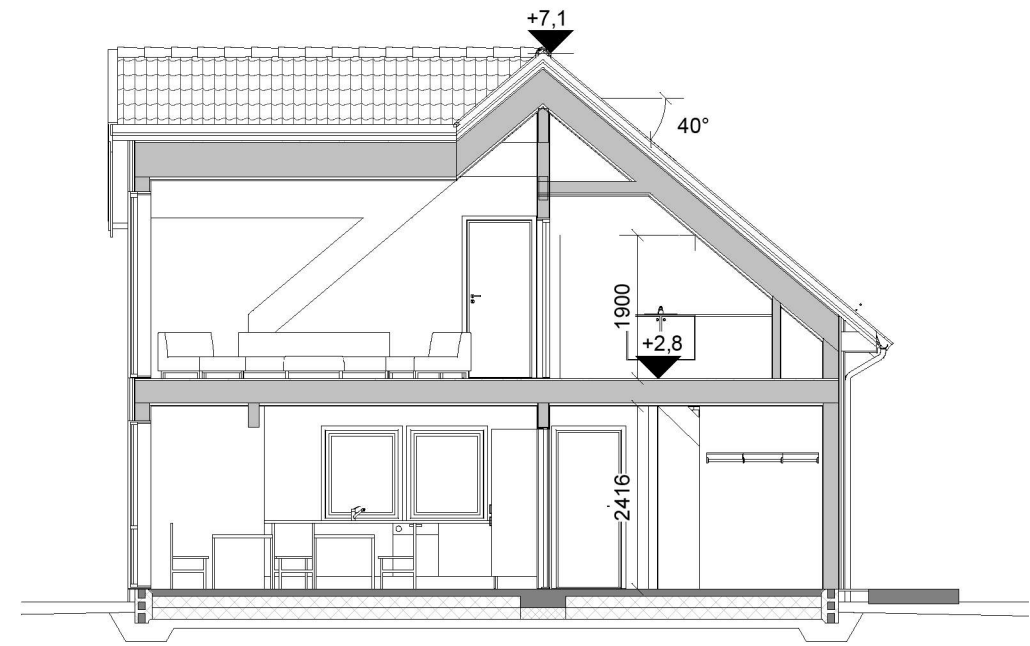

**B**  
1 : 100

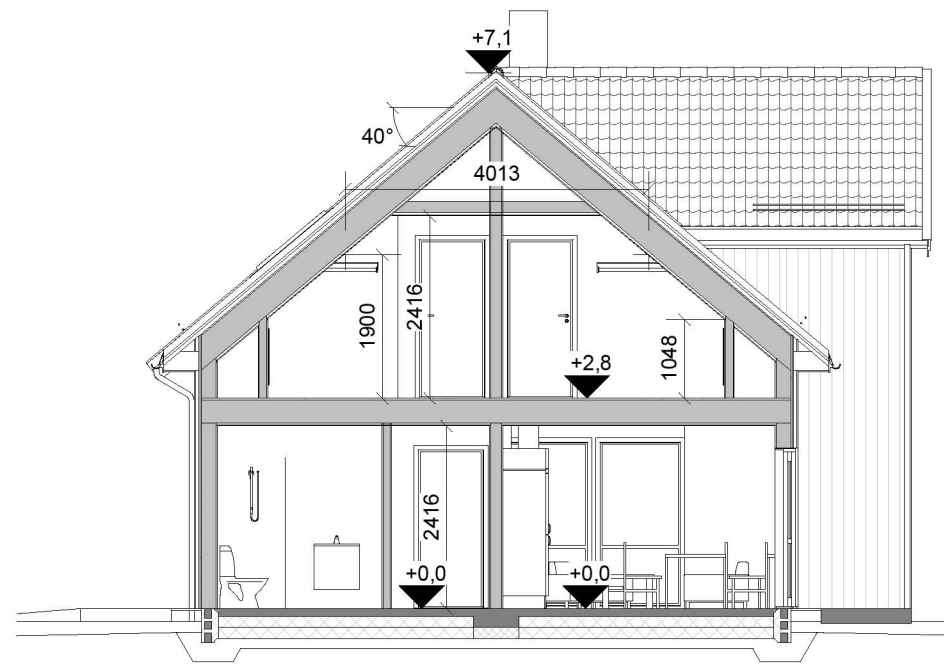

**C**  
1 : 100

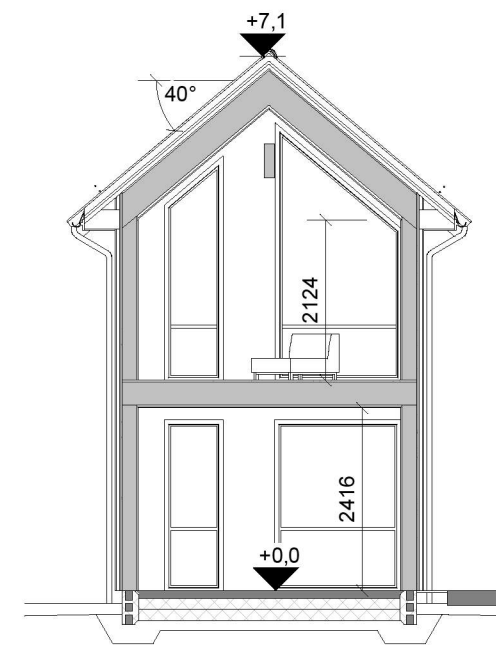

**D**  
1 : 100


Bebyggd areal (BYA)	
BYA Bolig	116,2 m <sup>2</sup>

Bruksareal (BRA)	
BRA 1. Etasje	102,5 m <sup>2</sup>
BRA 2. Etasje	78,6 m <sup>2</sup>
BRA ÅOA	0,0 m <sup>2</sup>
	181,0 m <sup>2</sup>

Primær/sekundær del	
P-rom	173,8 m <sup>2</sup>
S-rom	7,3 m <sup>2</sup>
	181,0 m <sup>2</sup>

Glassfelt og glassdør i kommunikasjonsvei har personsikkerhetsrute

C	Div.justeringer	ib	HHFr	24.06.21
B	Rev.vinduer	ib	HHFr	21.05.21
A	Div.rev iht. mail/skisse	ib	HHFr	14.05.21
Rev.	Revisjonen gjelder	Utført	Kontr.	Dato

<b>Hustig &amp; Johansen</b>		Målestokk	Dato	26.03.21
Enebolig	202/157	1 : 100	Tegnet	ib
Helleåsen 17	Alver kommune		Kontr.	HHFrekh
 Hellvik Hus AS Jærveien 1250, 4375 Hellvik 51 46 16 00 firmapost@hellvikhus.no www.hellvikhus.no		Prosjekt status	Rev.	C
		Skisse		
Tegning nr.	Prosjekt nr.	Original		Helgero
A-04				
Tittel		Snitt		