


Plan 1

1:100

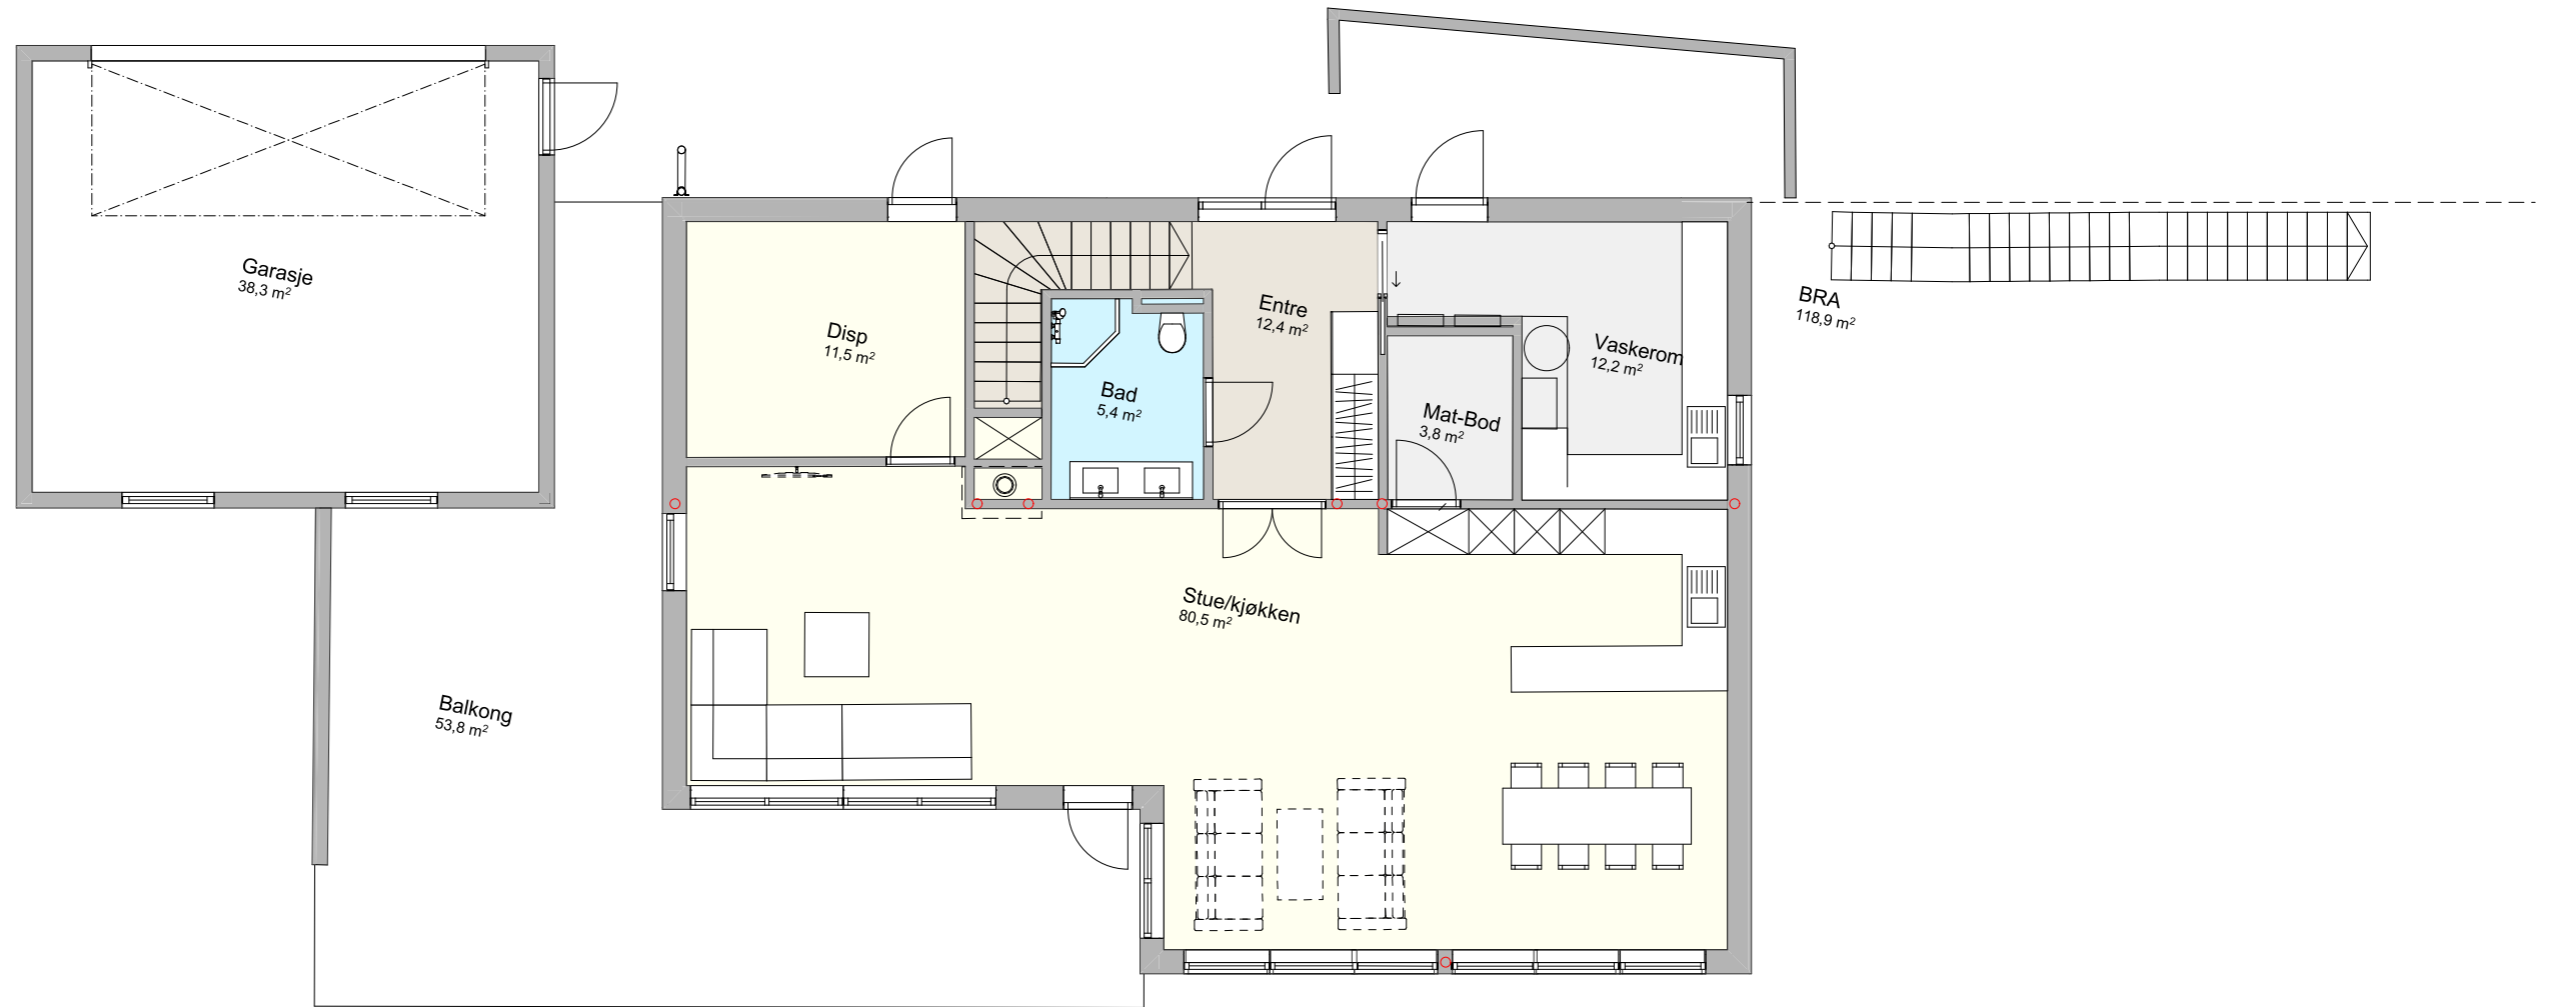

2. Etasje

1:100