


FASAD MOT

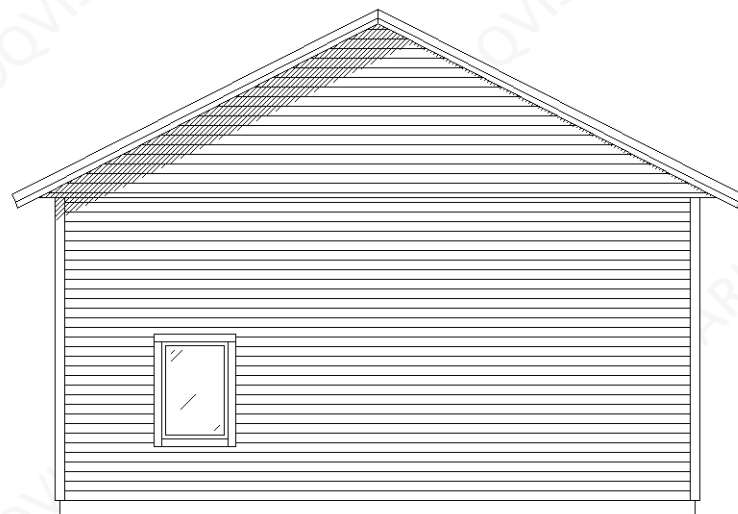


MOD. 8410840-27 FASAD		
RIT.	DATUM 2021-09-22	SKALA 1:100
lundqvist		



FASAD MOT




MOD. 8410840-27 FASAD		
RIT.	DATUM 2021-09-22	SKALA 1:100
lundqvist		

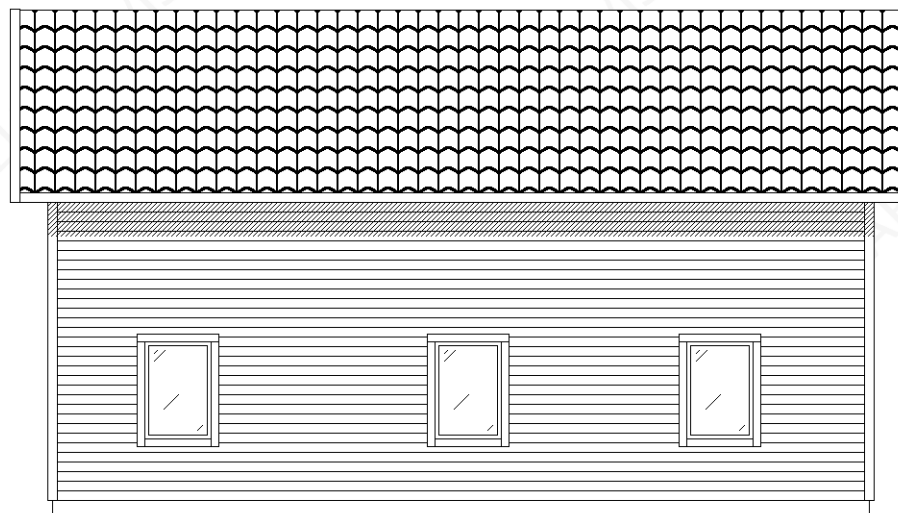

FASAD MOT



MOD. 8410840-27 FASAD		
RIT.	DATUM 2021-09-22	SKALA 1:100
lundqvist		

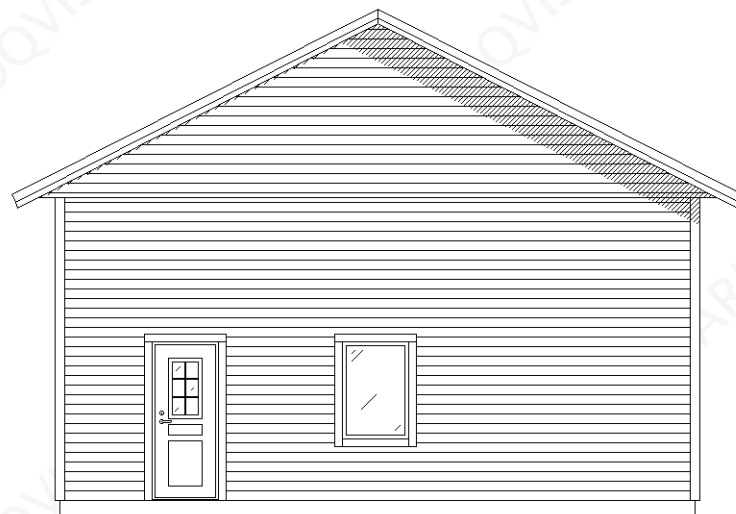

FASAD MOT



MOD. 8410840-27 FASAD

RIT.


DATUM

2021-09-22

SKALA


1:100

lundqvist

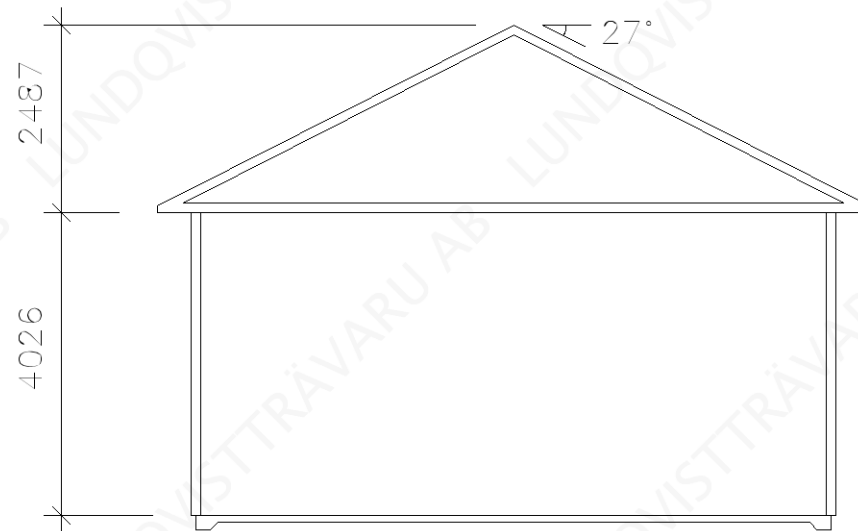

MOD. 8410840-27 SEKTION		
RIT.	DATUM 2021-09-22	SKALA 1:100
lundqvist		

OBS! Grundmått 8400 x 10800 mm

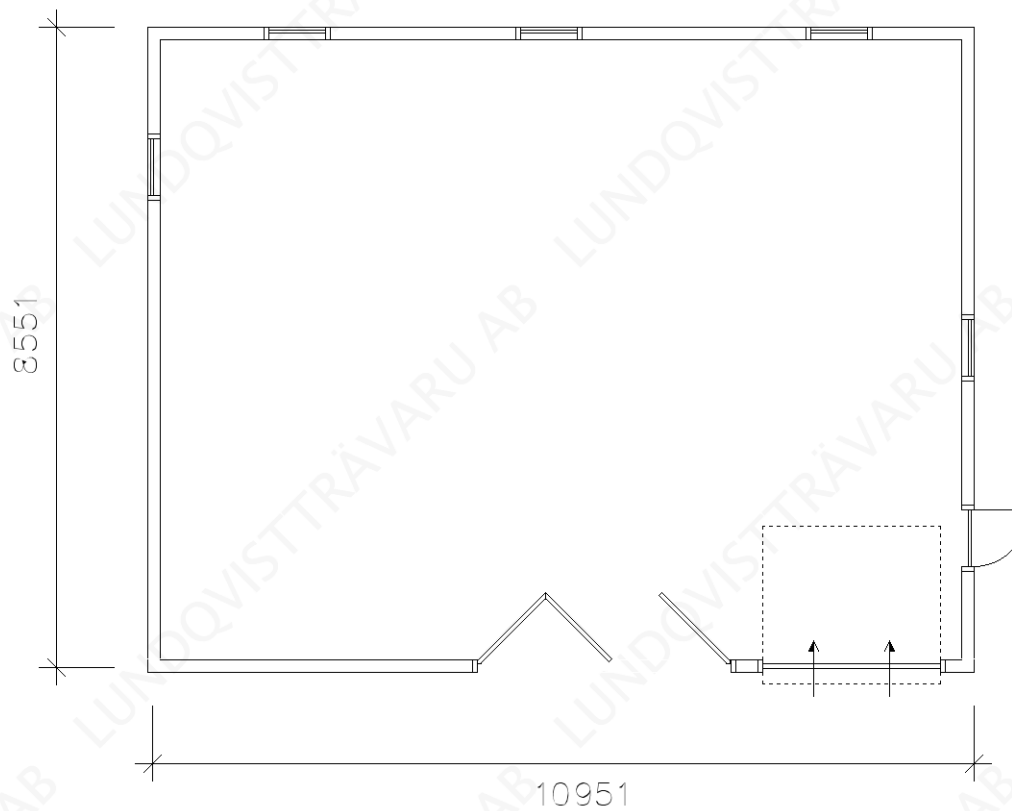

MOD. 8410840-27 PLAN

RIT.

DATUM

2021-09-22

SKALA

1:100

lundqvist