


3000  
H: 2100

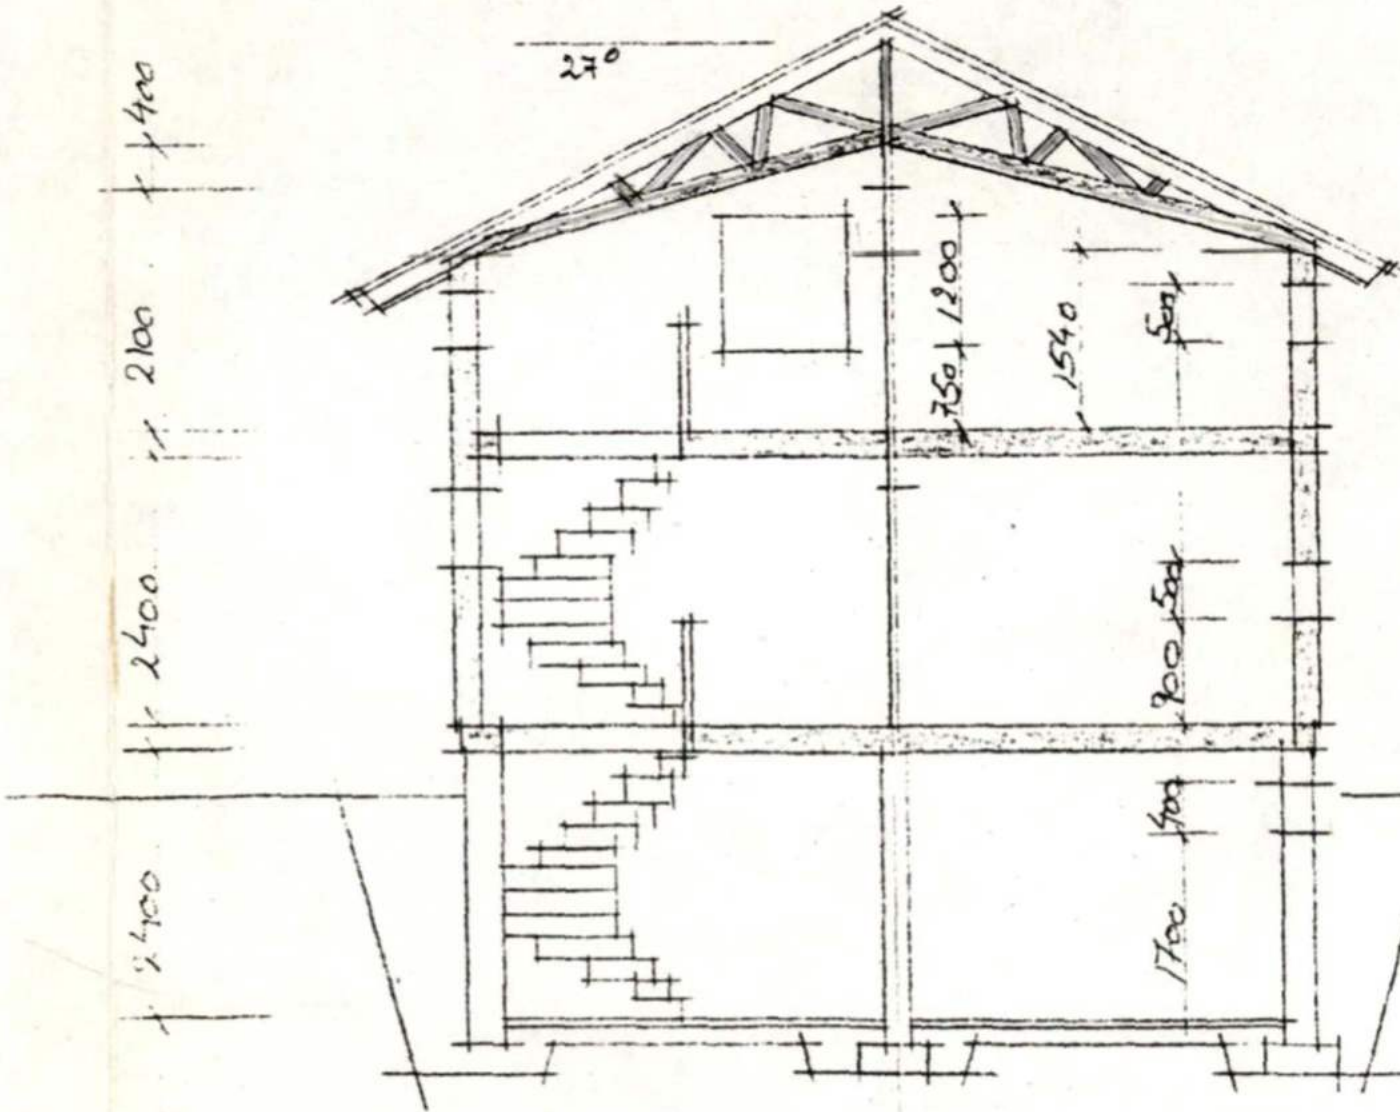

Stift 1/100

Gov. 23. B. nr 358-

A		
REV	ANT	REV. G. IELDER