

Y 293000

Y 292900

Y 292800


X 6718400

X 6748500



Arealoverføring fra 327/20 til 327/11  
19.10.2021  
Målestokk 1:1000



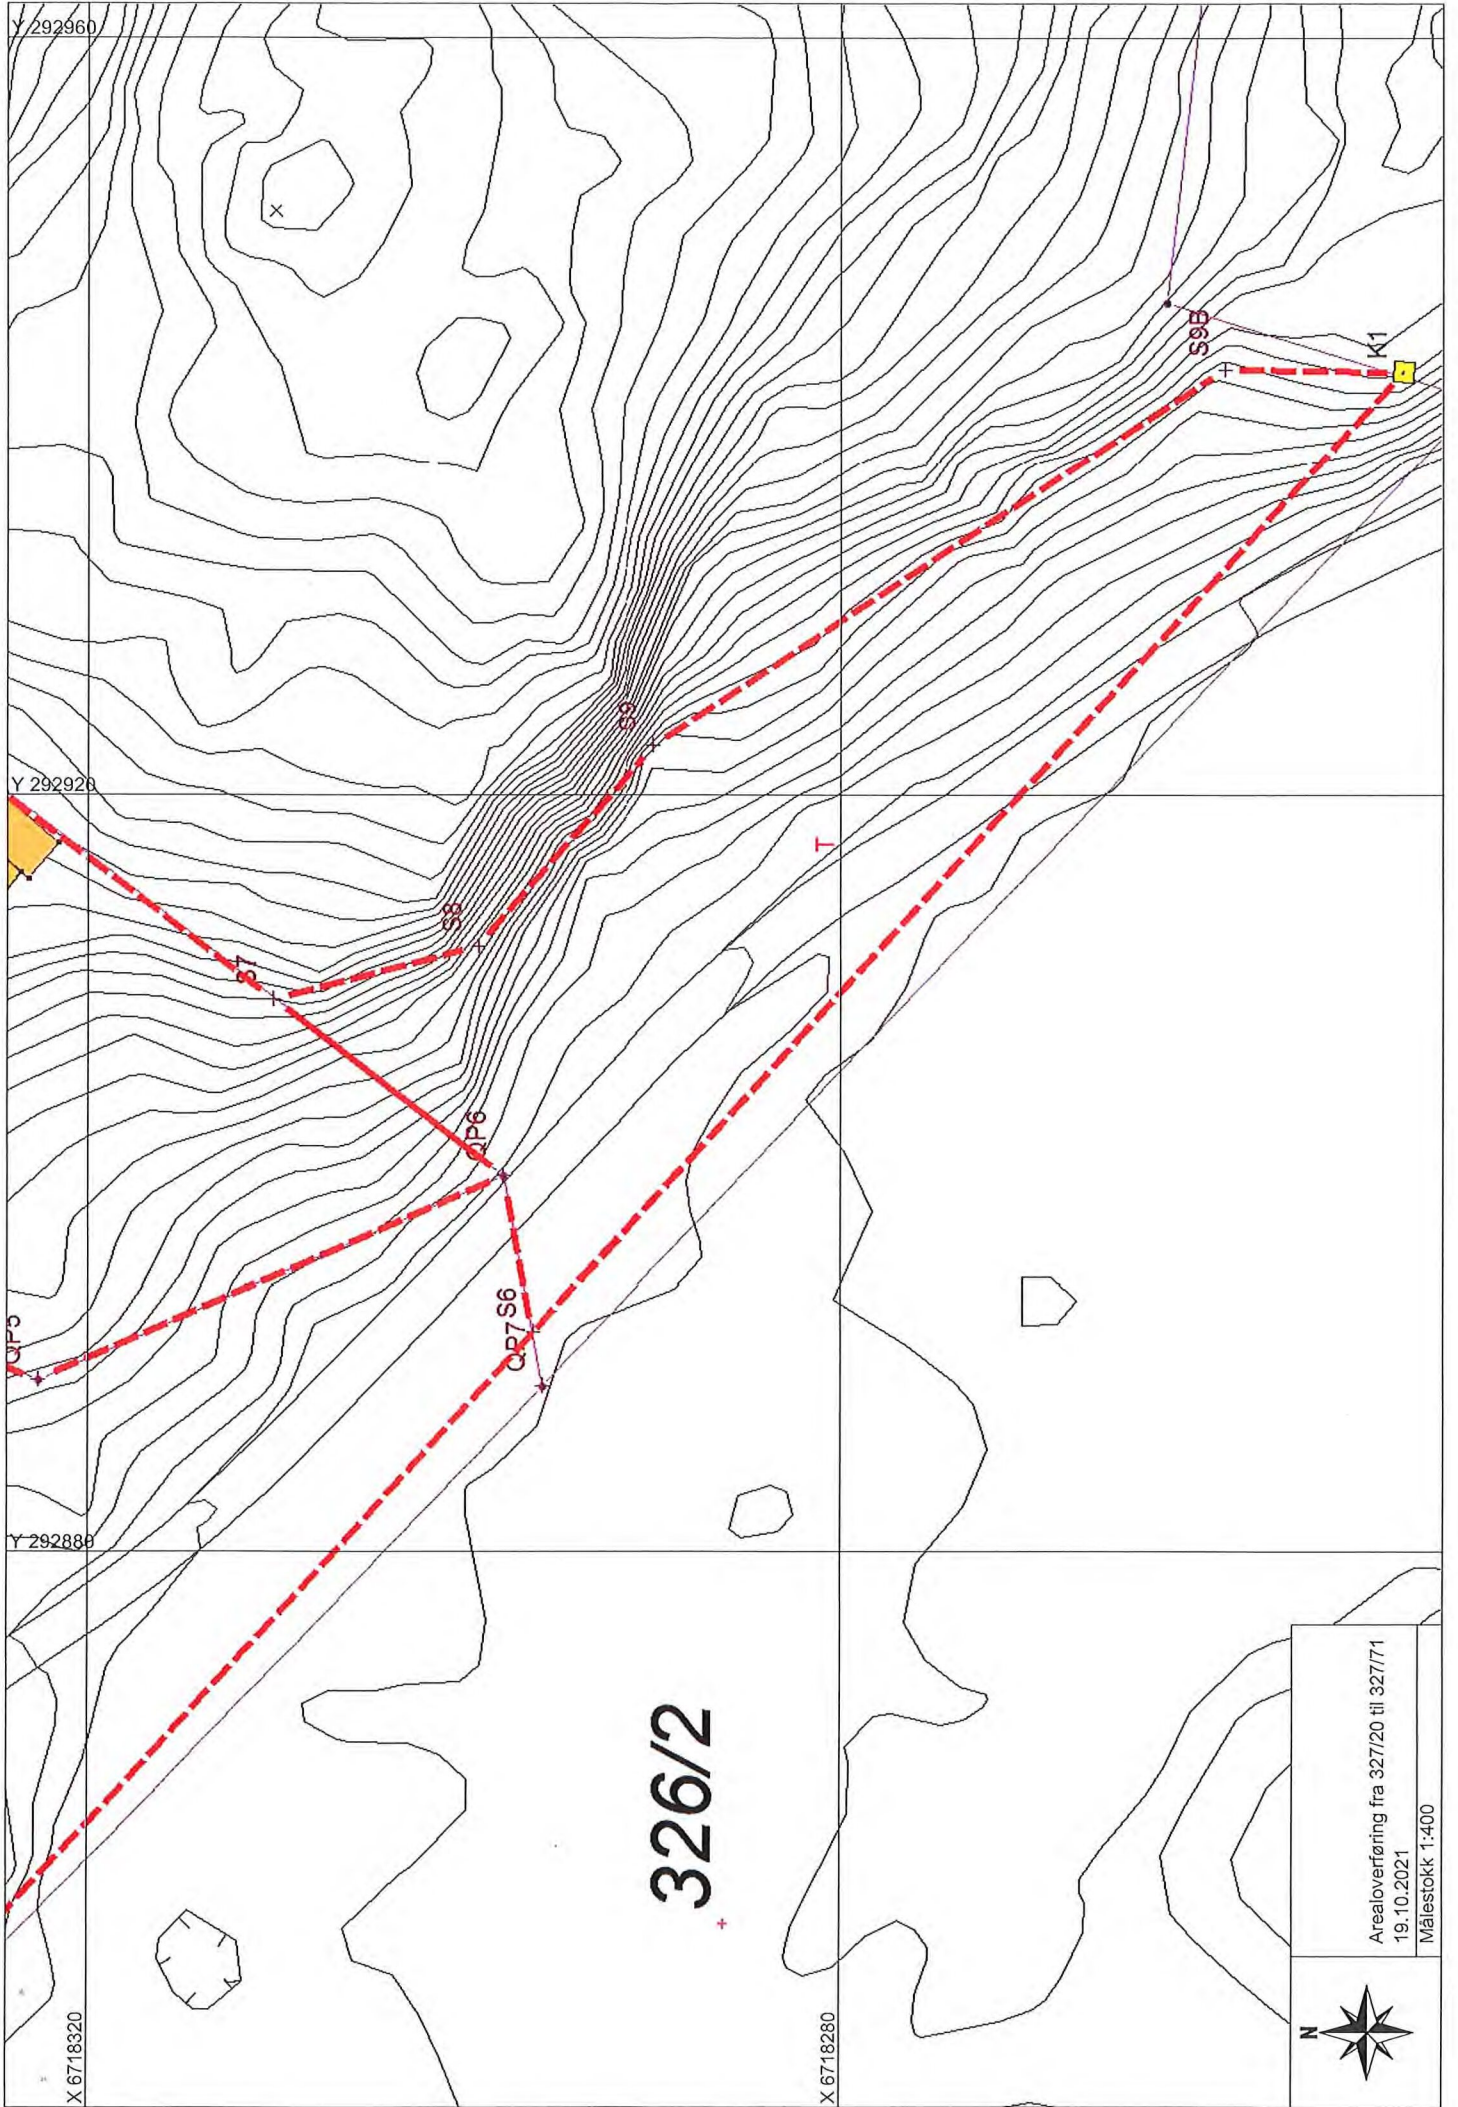

Y 292960

Y 292920

Y 292880

X 6718320

X 6718280

326/2



Arealoverføring fra 327/20 til 327/71  
19.10.2021  
Målestokk 1:400

Oppdrag: 327\_20

GIS/LINE

## A R E A L B E R E G N I N G

TOMTENAVN: T

Punkt	X	Y	Side/korde	Retn.	Radius	Pilh.
K1	6718250.13	292942.27				
S6	6718296.30	292891.62	68.54	347.05		
QP6	6718297.87	292899.89	8.42	88.07		
S7	6718310.07	292909.19	15.34	41.44		
S8	6718299.21	292911.95	11.21	184.12		
S9	6718289.88	292922.53	14.11	146.02		
K1	6718250.13	292942.27	44.38	170.65		
Areal		=	732.52 m2	Omkrets =	162.00	
Representasjonspunkt:	X =	6718280.10		Y =	292916.95	

TOMTENAVN: T

Punkt	X	Y	Side/korde	Retn.	Radius	Pilh.
K1	6718250.13	292942.27				
S6	6718296.30	292891.62	68.54	347.05		
QP6	6718297.87	292899.89	8.42	88.07		
S7	6718310.07	292909.19	15.34	41.44		
S8	6718299.21	292911.95	11.21	184.12		
S9	6718289.88	292922.53	14.11	146.02		
S9B	6718259.60	292942.41	36.22	163.00		
K1	6718250.13	292942.27	9.47	200.95		
Areal		=	828.83 m2	Omkrets =	163.31	
Representasjonspunkt:	X =	6718280.10		Y =	292917.02	