

5.1.2022

123
445/465

Self Palled 121
445/466





121
445/466

4400
Red
5100


4322

119
445/44

445/466

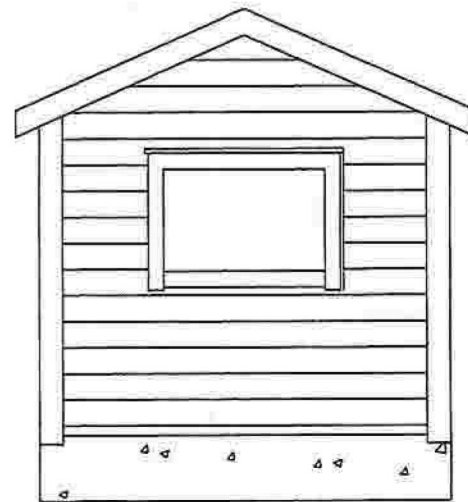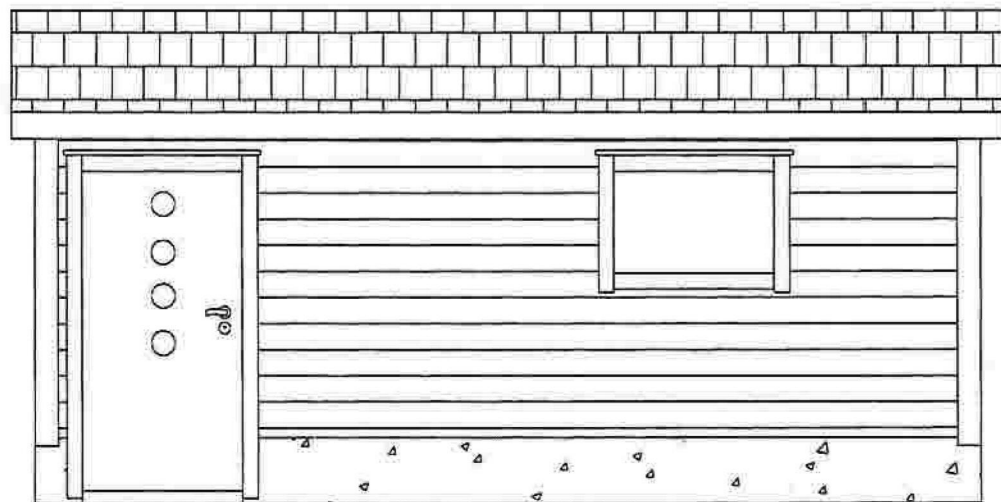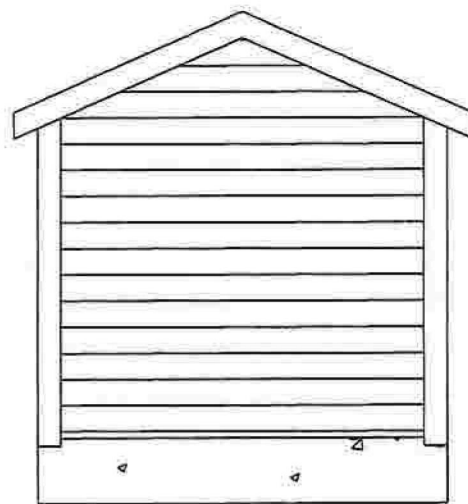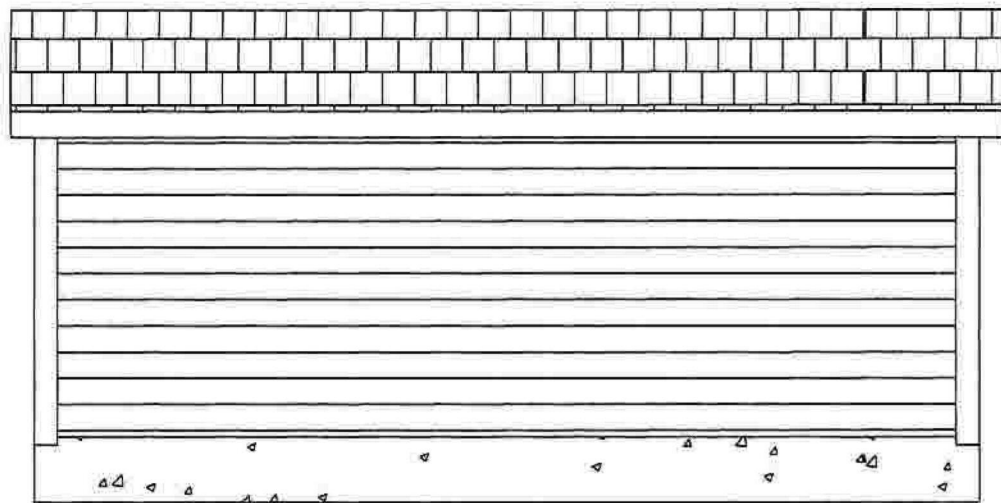


445/466

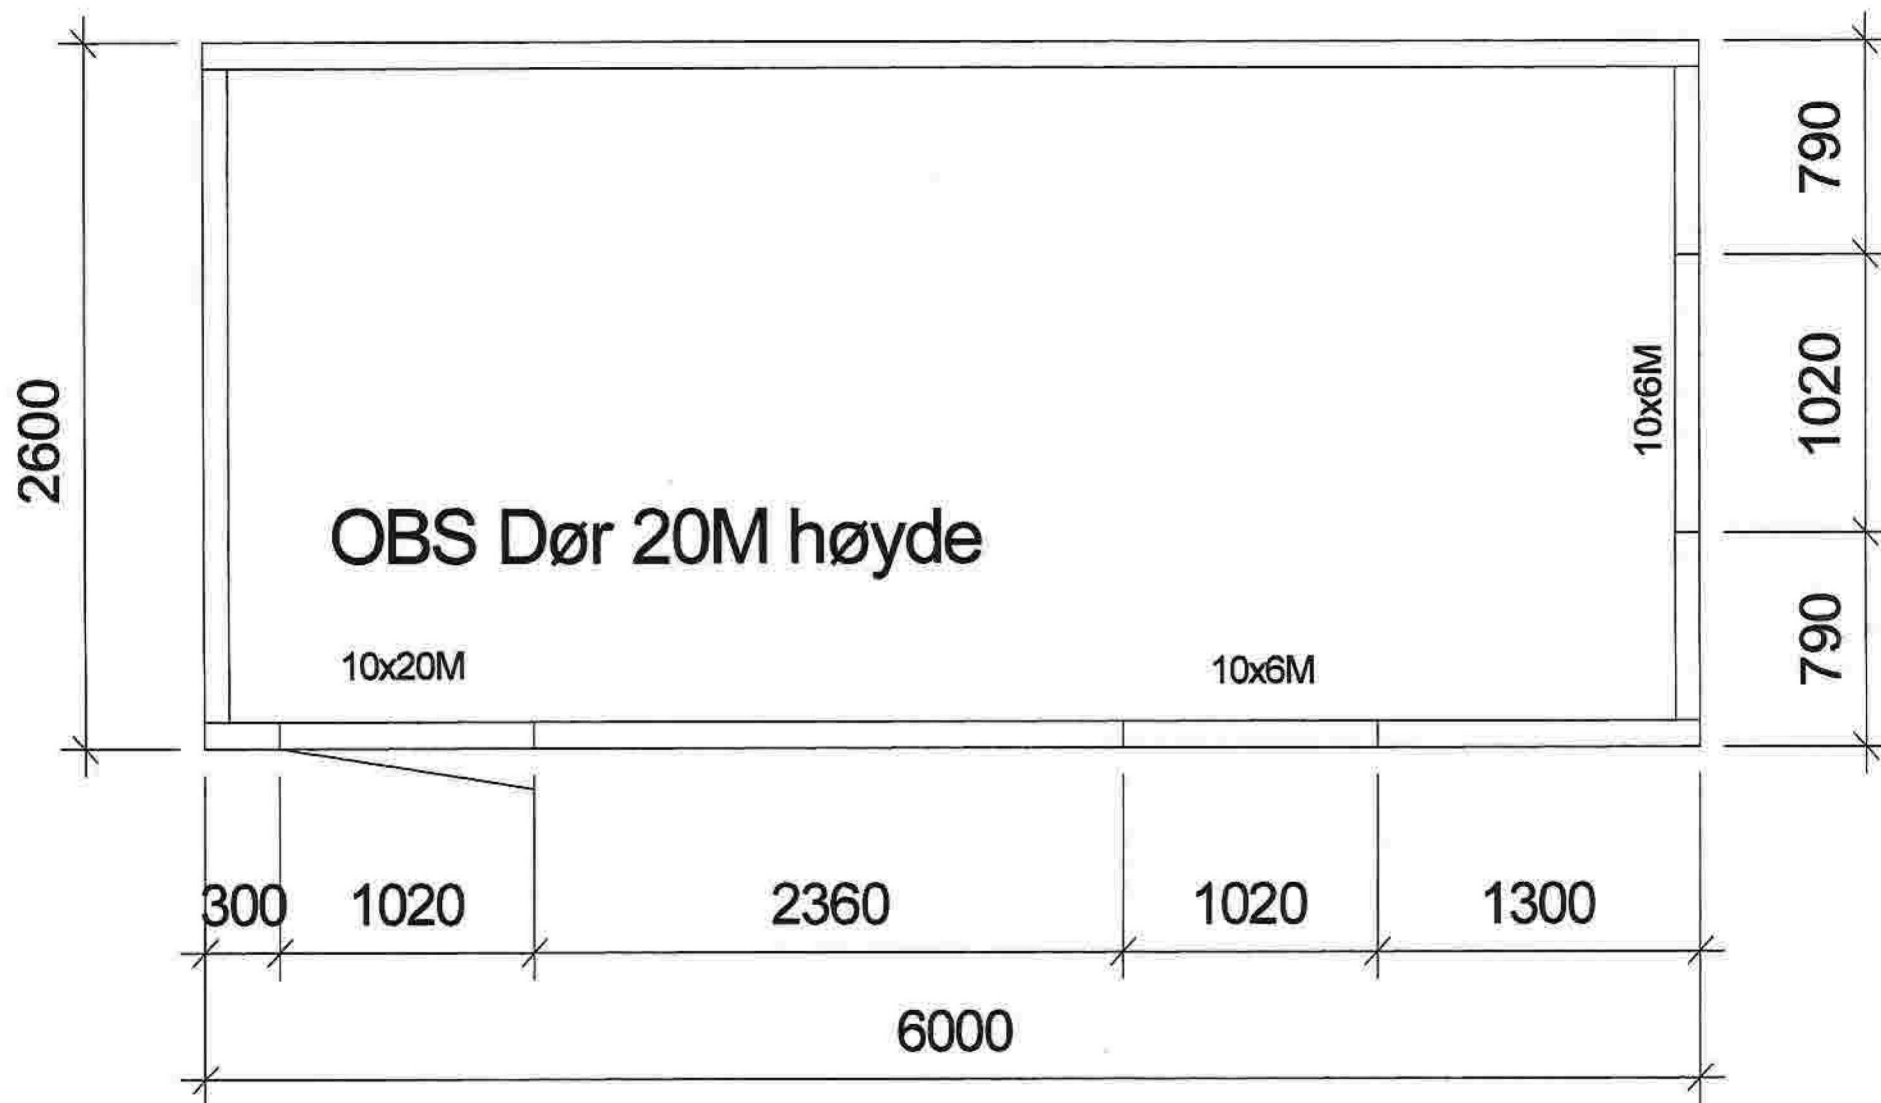

Plantegning

445/466

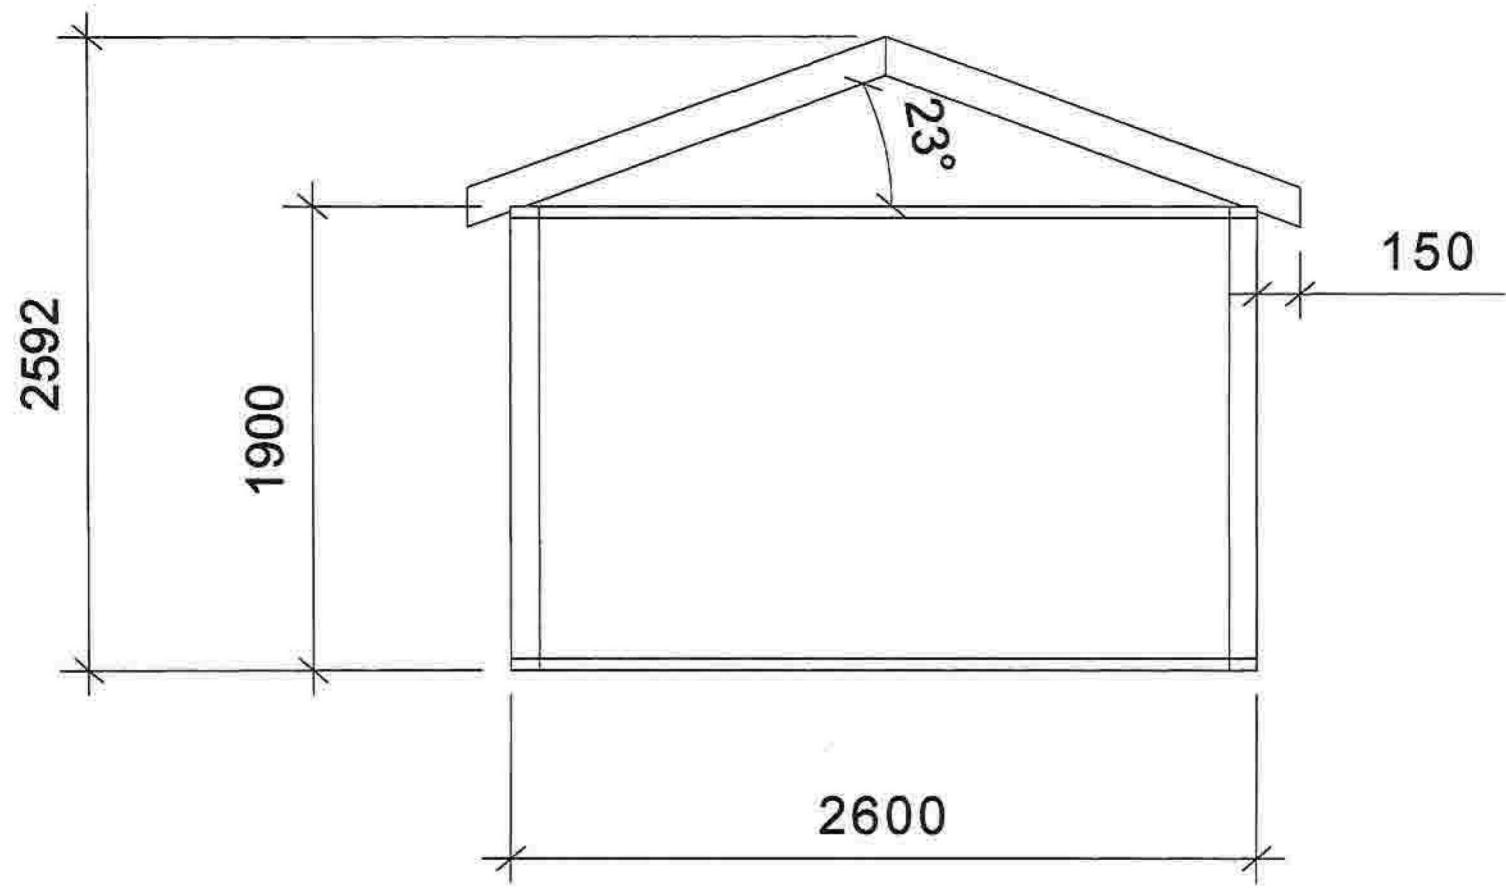

Snitt