



C	REV TERRENG	14.02.2022	AMH
B	REV	22.04.2021	AMH
A	REV	02.02.2021	AMH

Tiltakshaver: <b>Torunn Keilegavlen Friis</b>			
Byggeplass : <b>Trælandsveien 292</b>			
Kommune : <b>Alver</b>	Gnr : <b>89</b>	Bnr : <b>21-22</b>	Fnr : <b></b>
Utbygger :	Disk: <b>Dirdal13</b>		
 <b>DRØMMEHYTTEN</b>	Dato: <b>27.01.2021</b>	Arkitekt : <b>DRØMMEHYTTEN</b>	
	Mål: <b>1:100</b>	Tegning :	
	Tegn: <b>amh</b>	<b>Jær-tegning as</b> tlf.: <b>51 42 09 85</b>	
	Sak: <b>DIRDAL</b>		


© Tegningen er beskyttet iht lov om opphavsrett

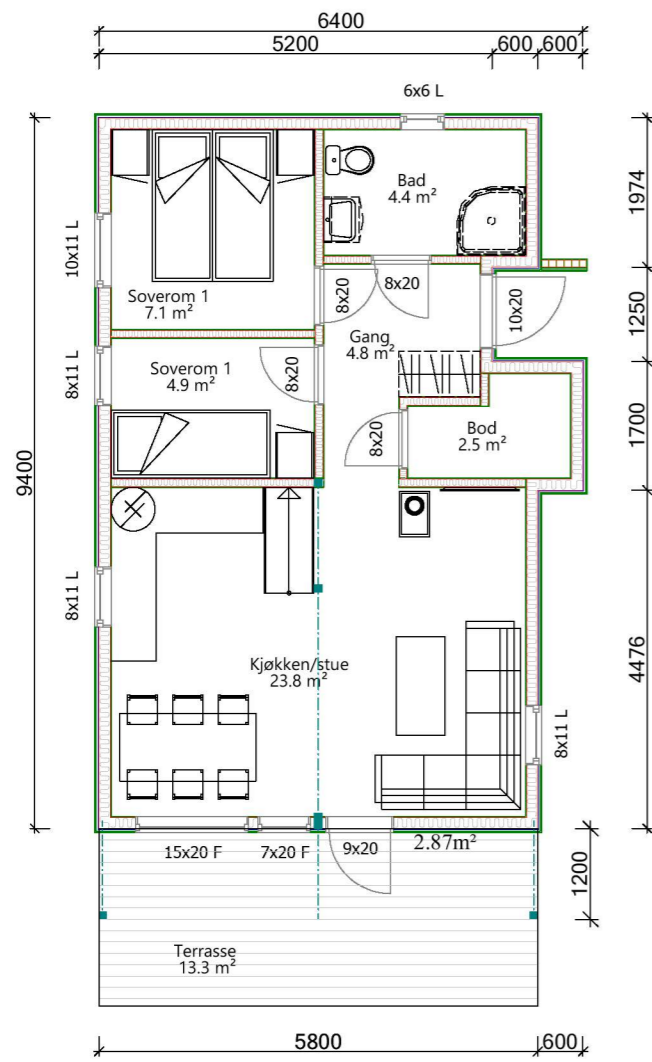


1.ETASJE

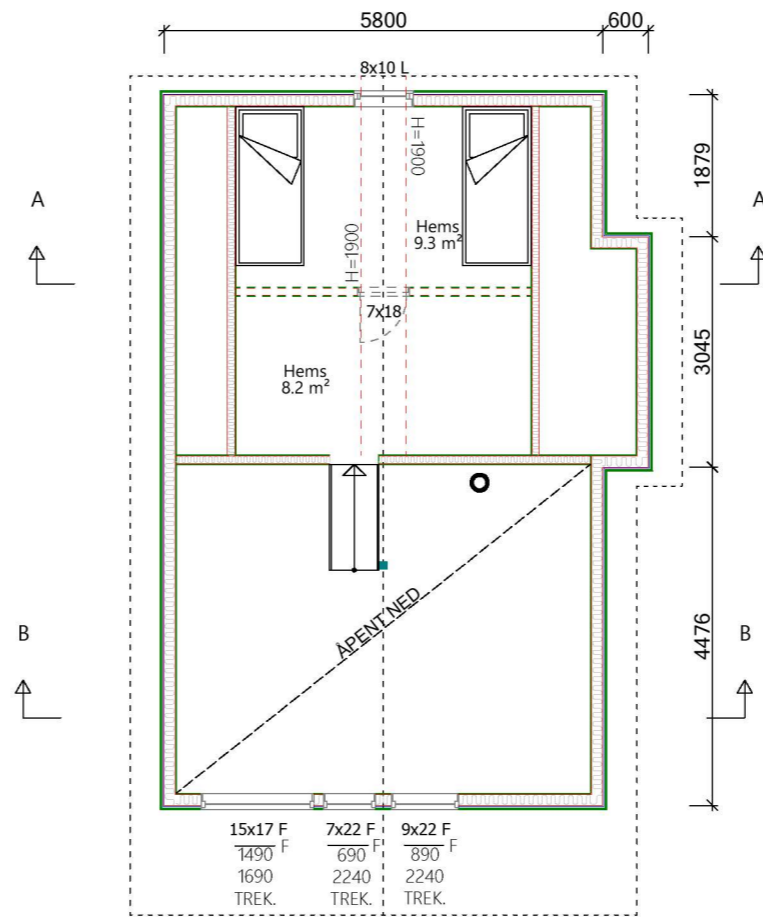

2.ETASJE

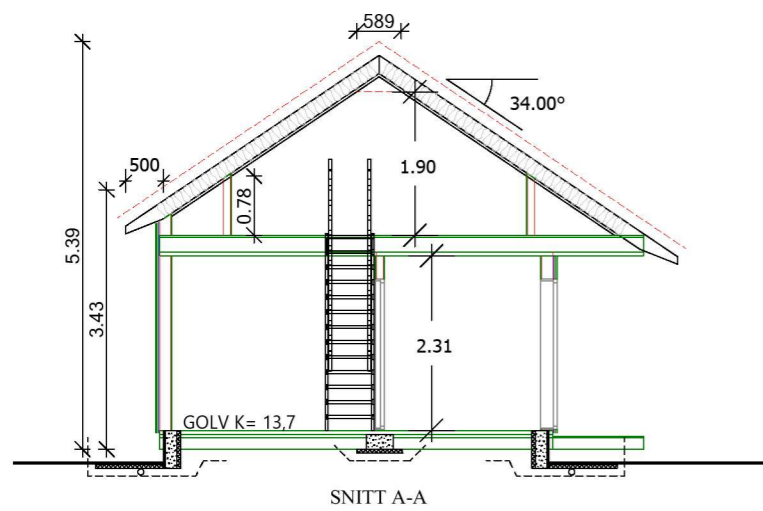

SNITT A-A

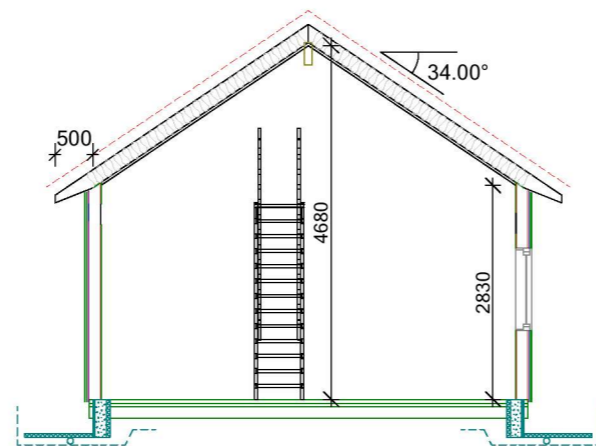


SNITT B-B

Arealberegninger i hht. NS 3940	Bruksareal BRA kvm		
	Pr etasje	Åpent over- bygg areal og carport	Sum BRA
Hovedetasje	49.6	3.6	53.2
<b>SUM :</b>	<b>49.6</b>	<b>3.6</b>	<b>53.2</b>
<b>BYA :</b>	<b>58.0</b>	<b>6.7</b>	<b>64.7</b>
Grunnflate/ fotavtrykk :	54.8		


C	REV TERRENG	14.02.2022	AMH
B	REV	22.04.2021	AMH
A	REV	02.02.2021	AMH

Tiltakshaver: <b>Torunn Keilegavlen Friis</b>			
Byggeplass : <b>Trælandsveien 292</b>			
Kommune : <b>Alver</b>	Gnr : <b>89</b>	Bnr : <b>21-22</b>	Fnr : <b>Disk: Dirdal13</b>
Utbygger :	Dato: 27.01.2021	Arkitekt : DRØMMEHYTTEN	
 <b>DRØMMEHYTTEN</b>	Mål: 1:100	Tegning :	
	Tegn: amh	<b>Jær-tegning as</b> tlf.: 51 42 09 85	
	Sak: DIRDAL		

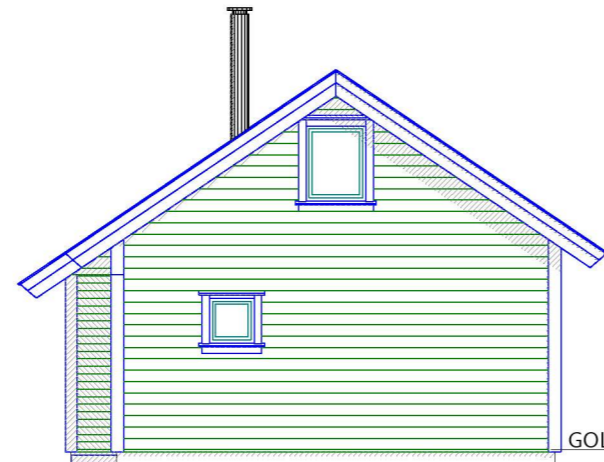

FASADE MOT NORD-ØST

GOLV K= 13,7

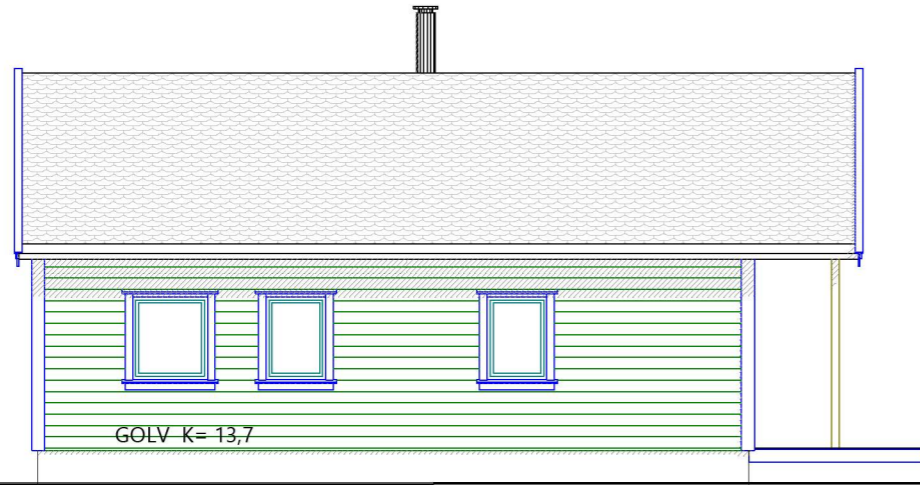

FASADE MOT NORD-VEST

GOLV K= 13,7

C	REV	14.02.2022	AMH
B	REV	22.04.2021	AMH
A	REV	02.02.2021	AMH

Tiltakshaver: <b>Torunn Keilegavlen Friis</b>			
Byggeplass : <b>Trælandsveien 292</b>			
Kommune : <b>Alver</b>	Gnr : <b>89</b>	Bnr : <b>21-22</b>	Fnr : <b></b>
Utbygger :	Disk: <b>Dirdal13</b>		
 <b>DRØMMEHYTTEN</b>	Dato: <b>27.01.2021</b>	Arkitekt : <b>DRØMMEHYTTEN</b>	
	Mål: <b>1:100</b>	Tegning :	
	Tegn: <b>amh</b>	<b>Jær-tegning as</b> tlf.: <b>51 42 09 85</b>	
	Sak: <b>DIRDAL</b>		
© Tegningen er beskyttet iht lov om opphavsrett			