


The drawing shall not be copied or be giving third party without Hallgruppen's consent

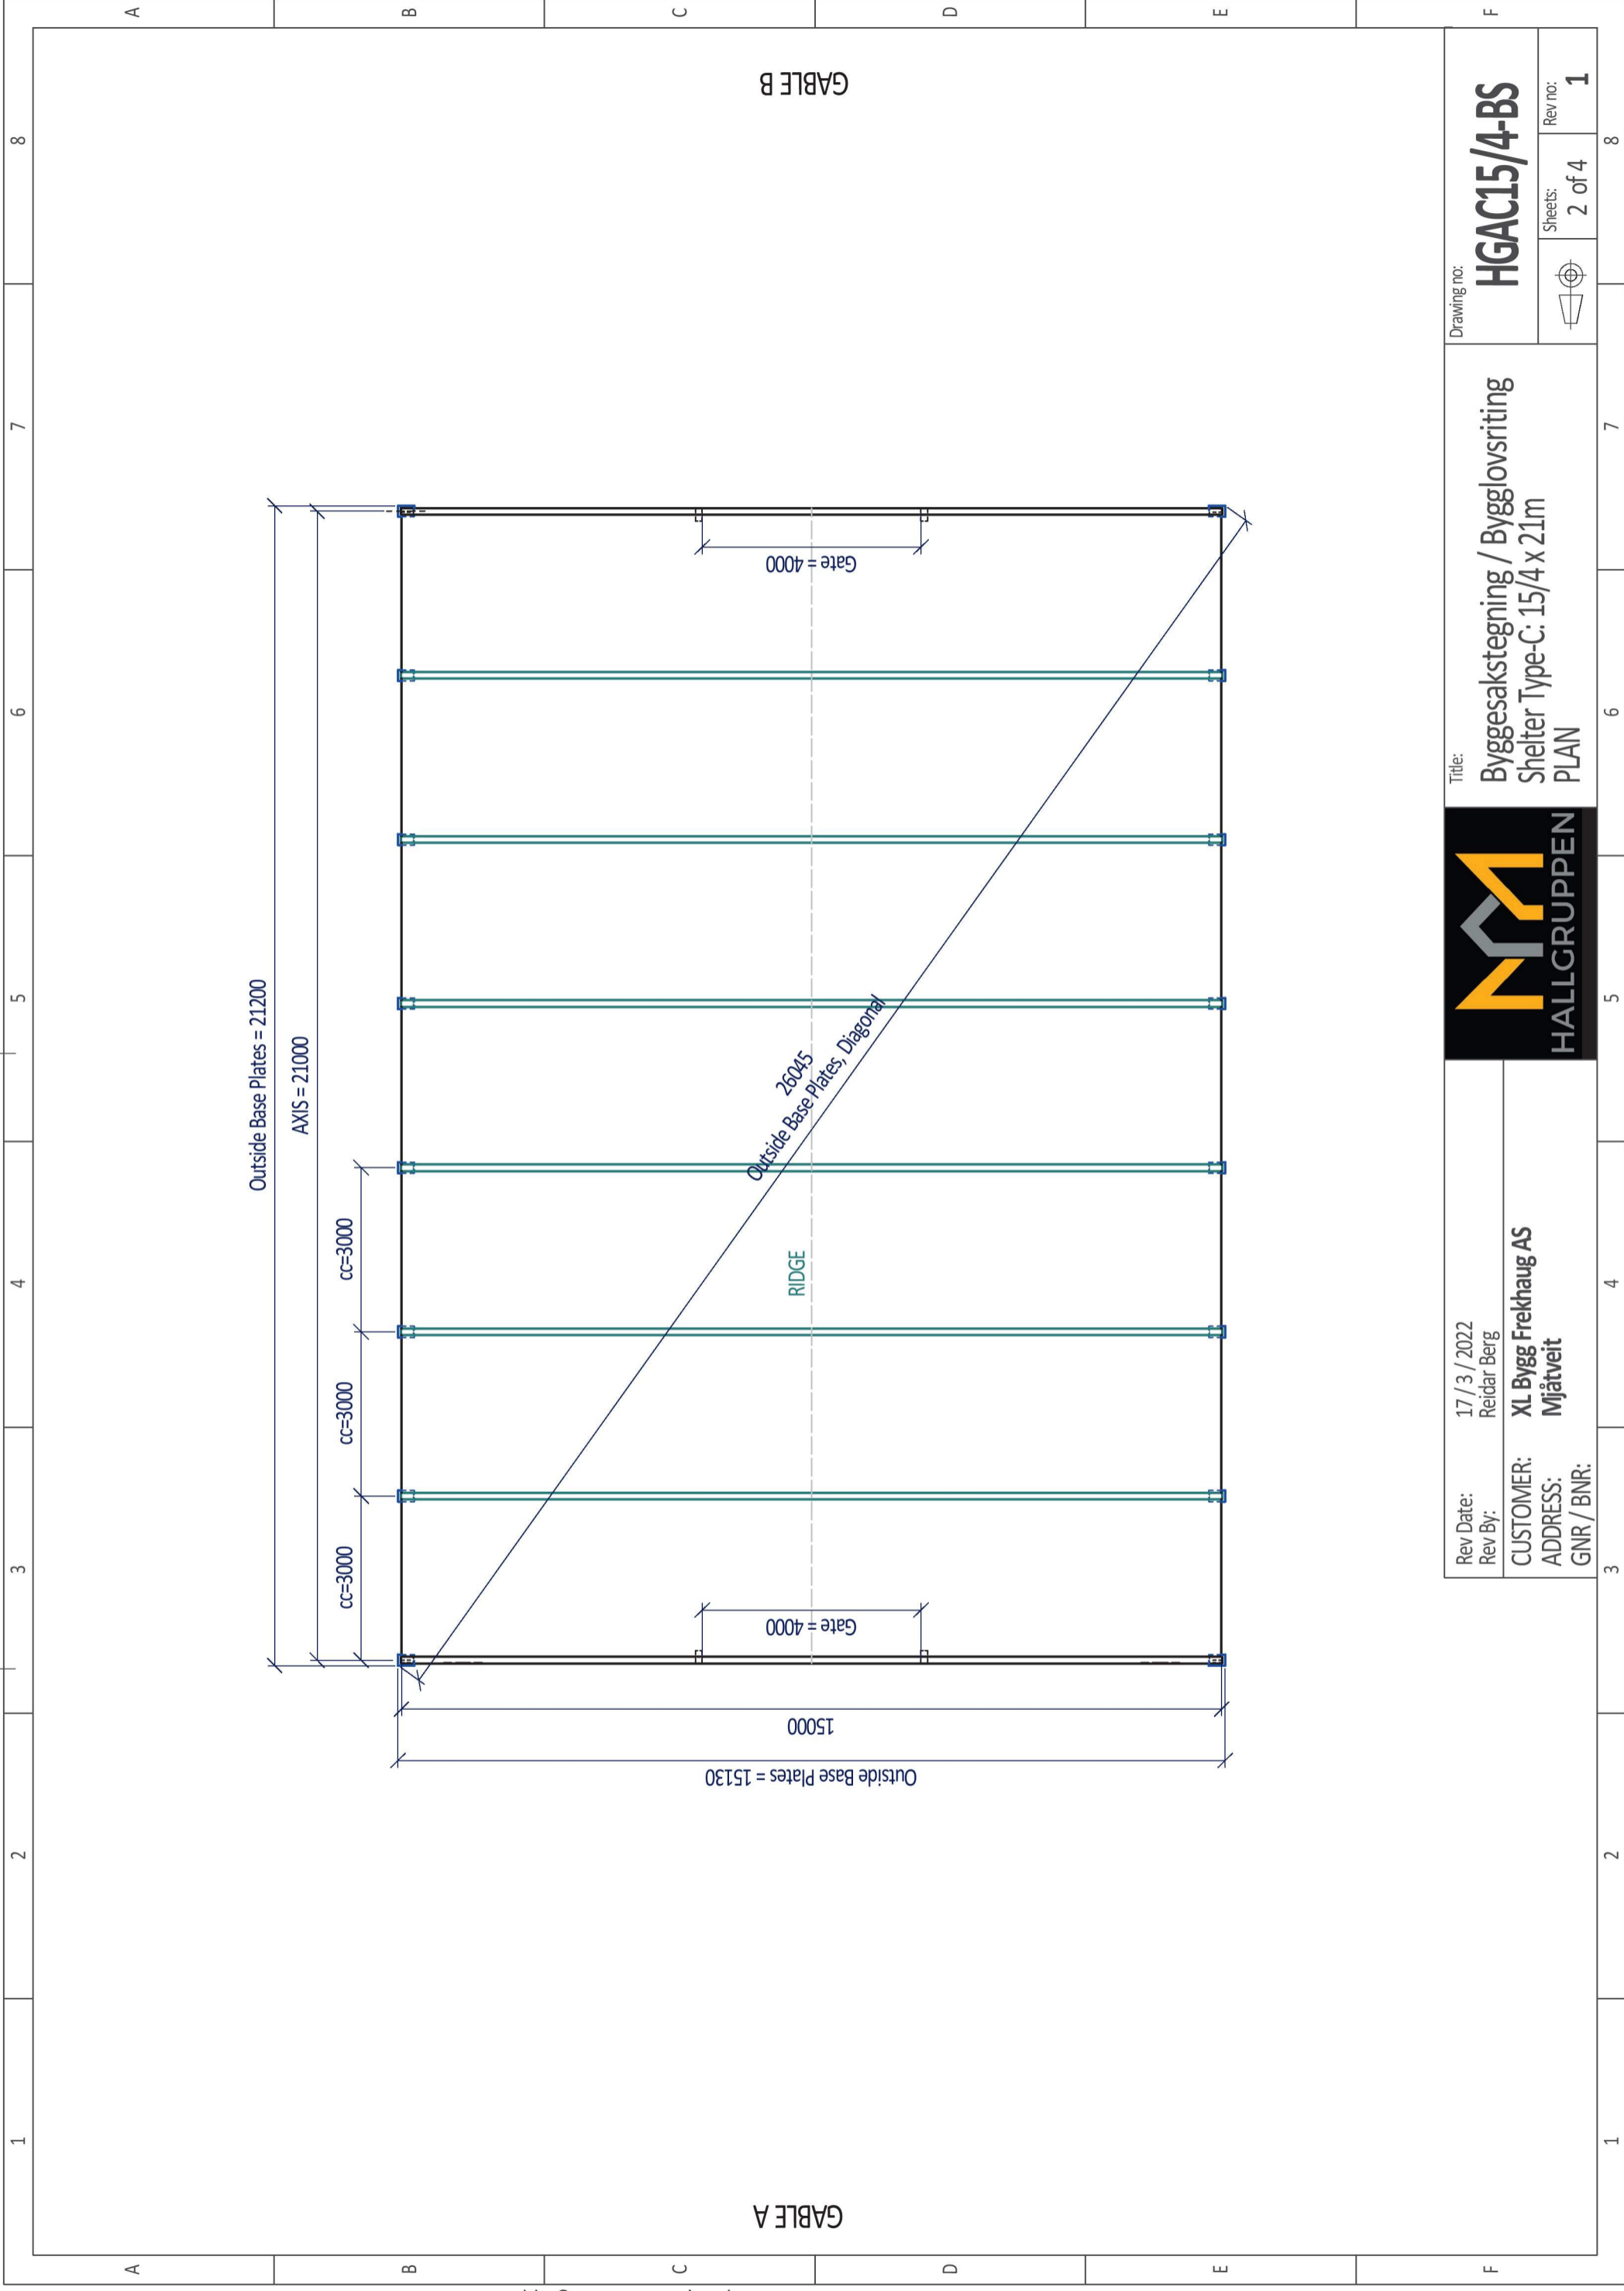

Rev Date: 17 / 3 / 2022
Rev By: Reidar Berg
CUSTOMER: XL Bygg Frekhaug AS
ADDRESS: Mjåtveit
GNR / BNR:



Title: Byggesakstegning / Bygglovsriting
Shelter Type-C: 15/4 x 21m
PLAN

Drawing no: HGAC15/4-BS
Sheets: 2 of 4
Rev no: 1