


The drawing shall not be copied or be giving third party without Hallgruppen's consent

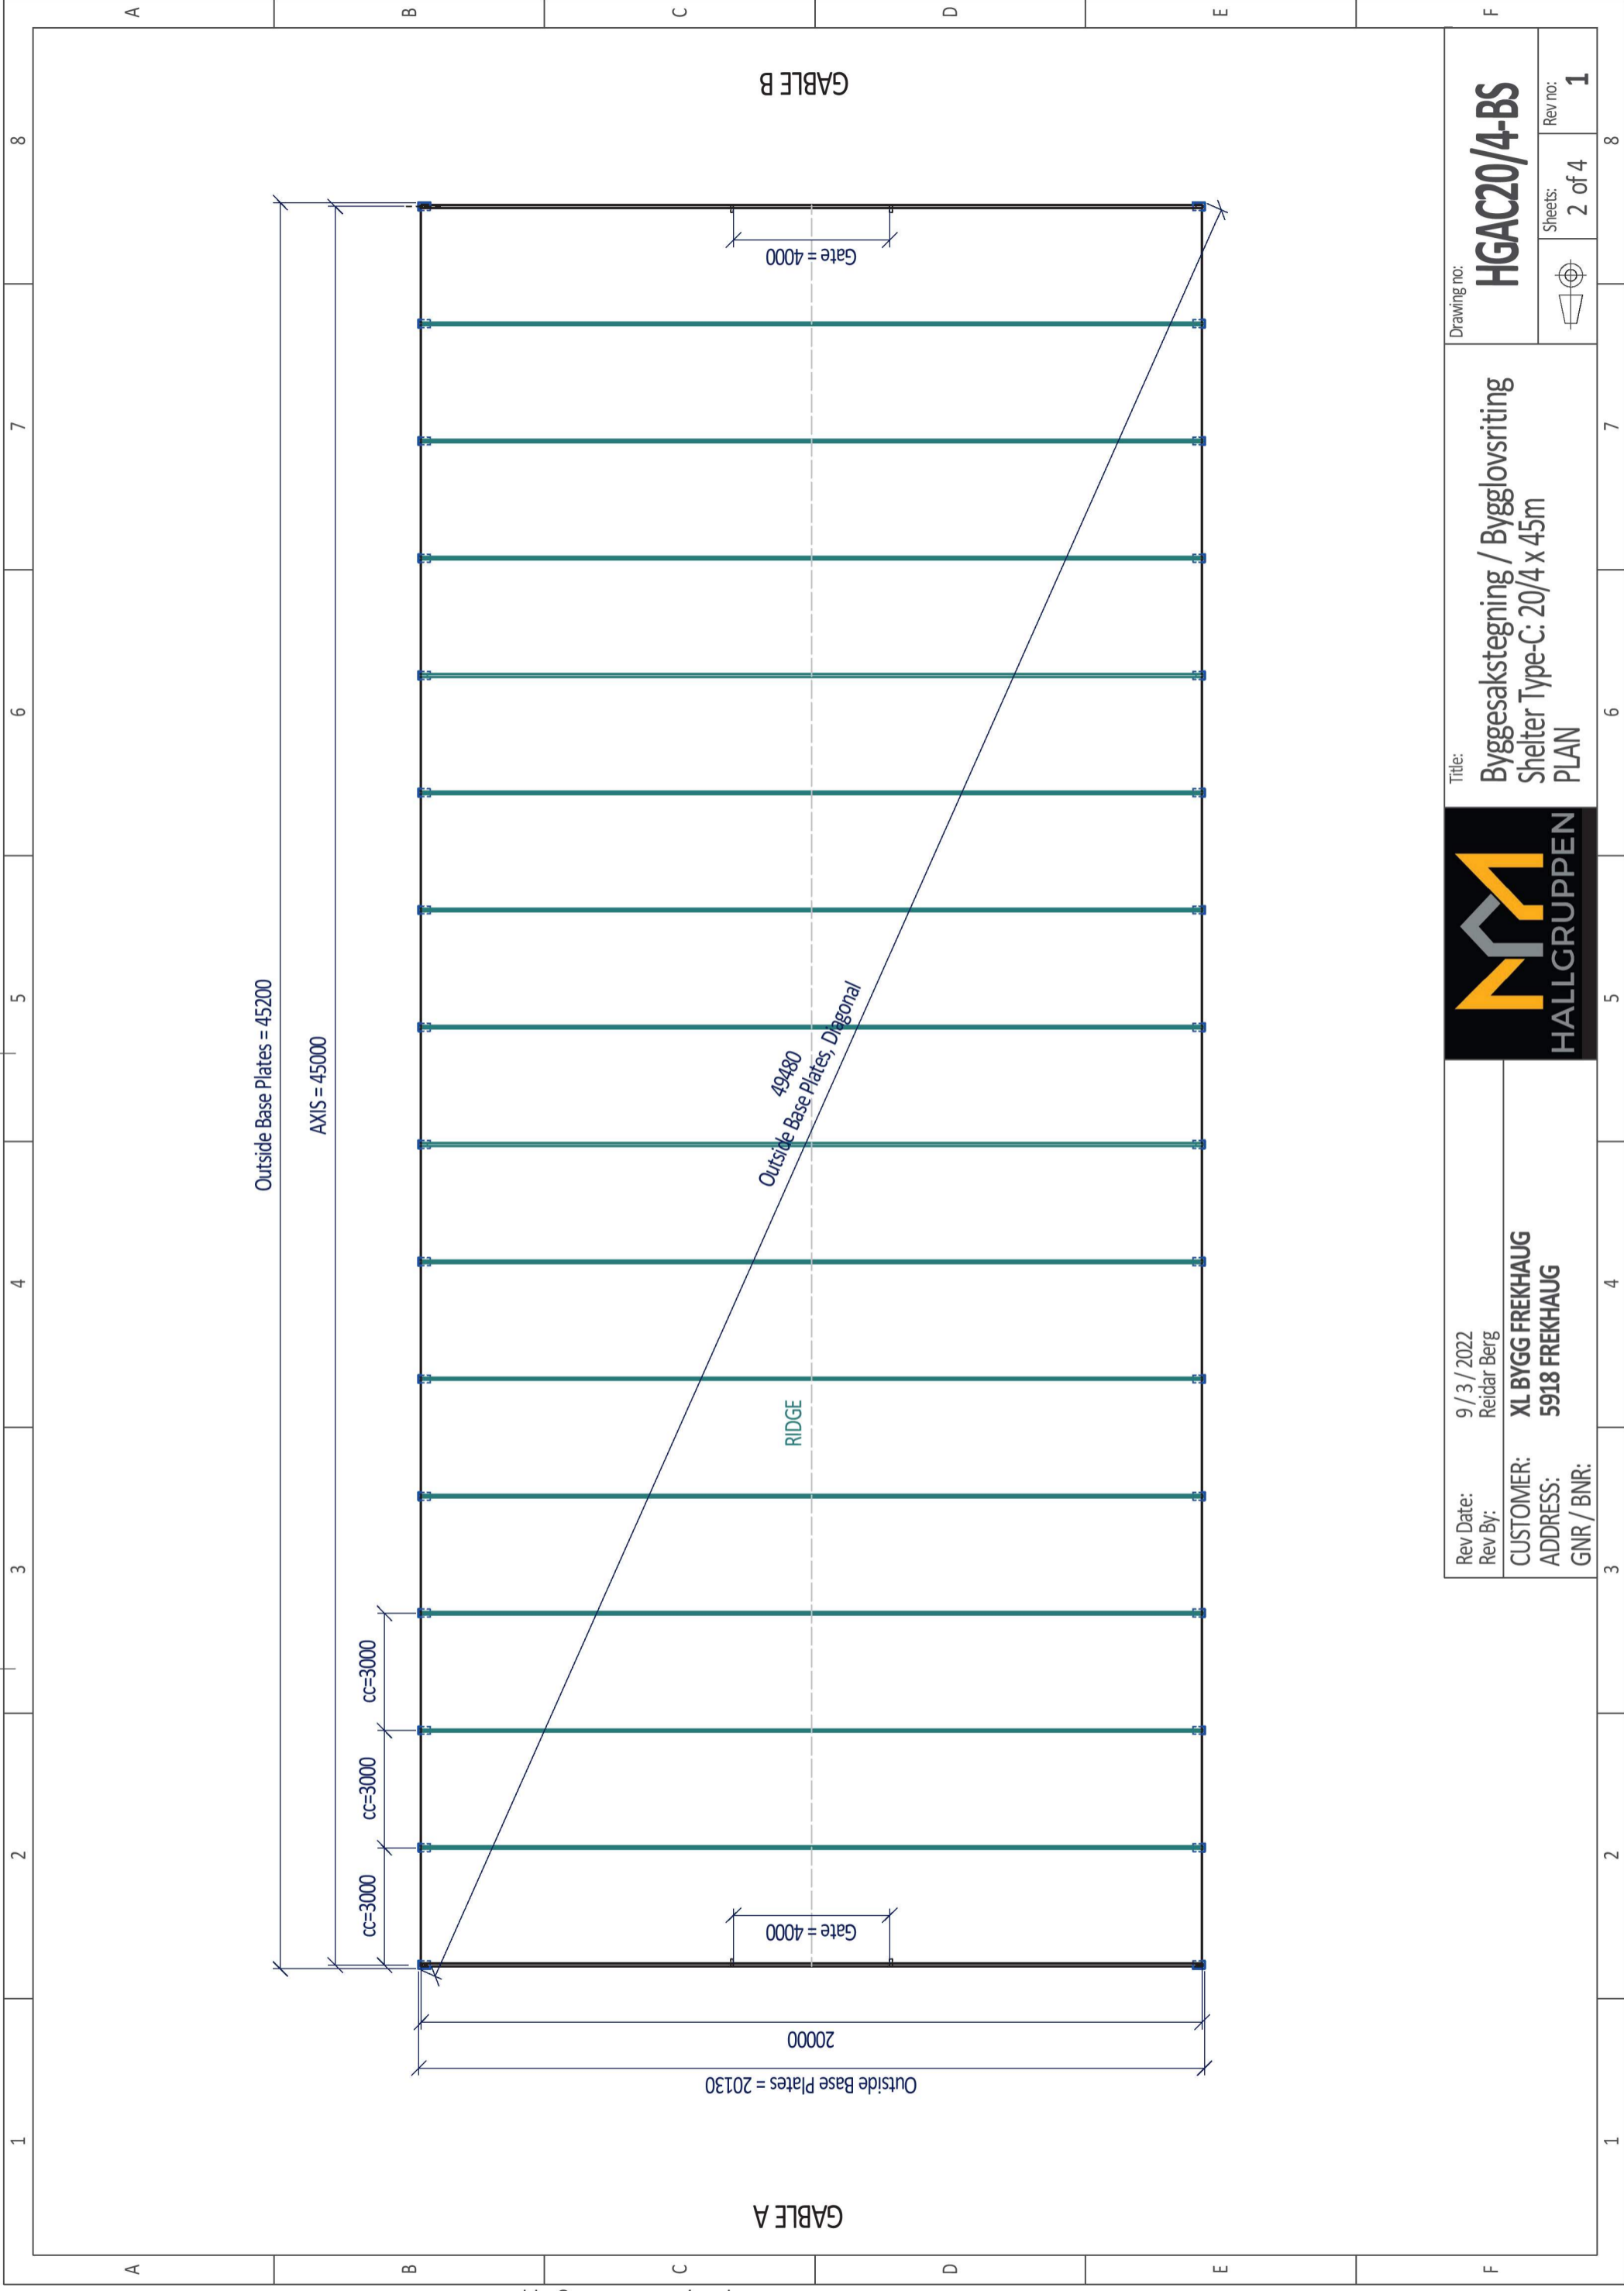

Rev Date: 9 / 3 / 2022  
Rev By: Reidar Berg  
CUSTOMER: XL BYGG FREKHAUG  
ADDRESS: 5918 FREKHAUG  
GNR / BNR:



Title: Byggesakstegning / Bygglovsriting  
Shelter Type-C: 20/4 x 45m  
PLAN

Drawing no: HGAC20/4-BS  
Sheets: 2 of 4  
Rev no: 1