



0. Underetasje
1 : 100

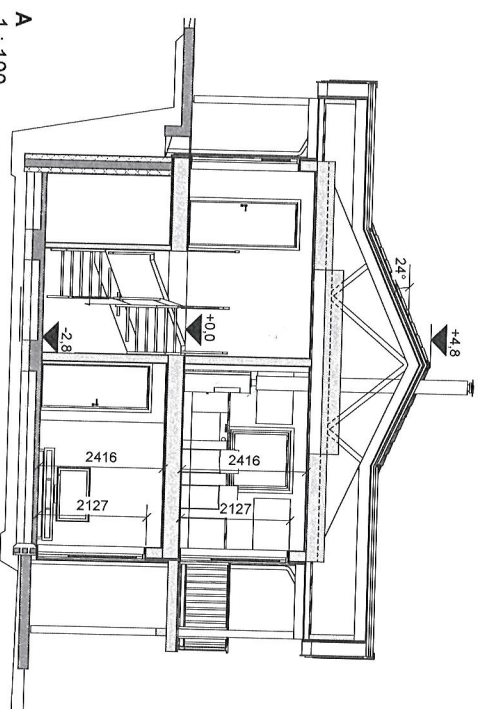

A
1 : 100

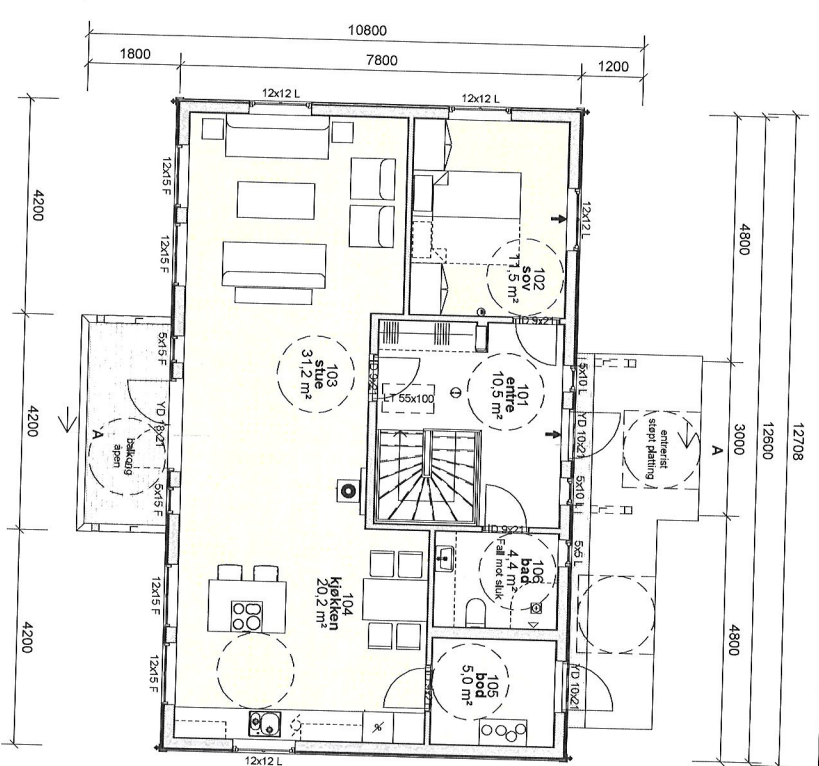

1. Etasje
1 : 100

Bunnplan 02/03-2022 / [Signature]

Begyrd areal (BYA)	111,3 m ²
Brukaareal (BRA)	
BRA 1. Etasje	89,8 m ²
BRA Underetasje	87,2 m ²
BRA AOA	13,0 m ²
	180,0 m ²
Primer/sekunder del	
Prim	162,6 m ²
Sec	14,5 m ²
Sum	177,0 m ²

Glasstak og glassider i kommunikkasjonsvei har personskjermetråde

Rev.	Jusiert mur	Id	HHFr	16.12.21
Rev.	Revisjonen gjelder	Utørt	Kontr.	Dato

Charlotte & Nils Age Skjelvik		Maltesstokk	
Enebolig Høvlendervegen 105		315/1/4	
Aver kommune		1 : 100	
Dato		08.07.21	
Tegnet		Id	
Kontr.		HHFr	
Prosjekt status		Rev.	
Skisse		Original	
Tegning nr./		Friedag	
A-03		B	
Tittel		Plan & snitt	



Heilikruse AS
Jærveien 1250, 4375 Heilik
51 46 16 00
firmapost@heilikrus.no
www.heilikrus.no