


Tomannsbolig for Mjuebakkane AS
 På Tomt.nr1 og 2
 Gnr.9.Bnr.28
 i Meland kommune
 Tegn.Byggm.Steinar Thunold
 M.1:200



Sør-Vest


E8

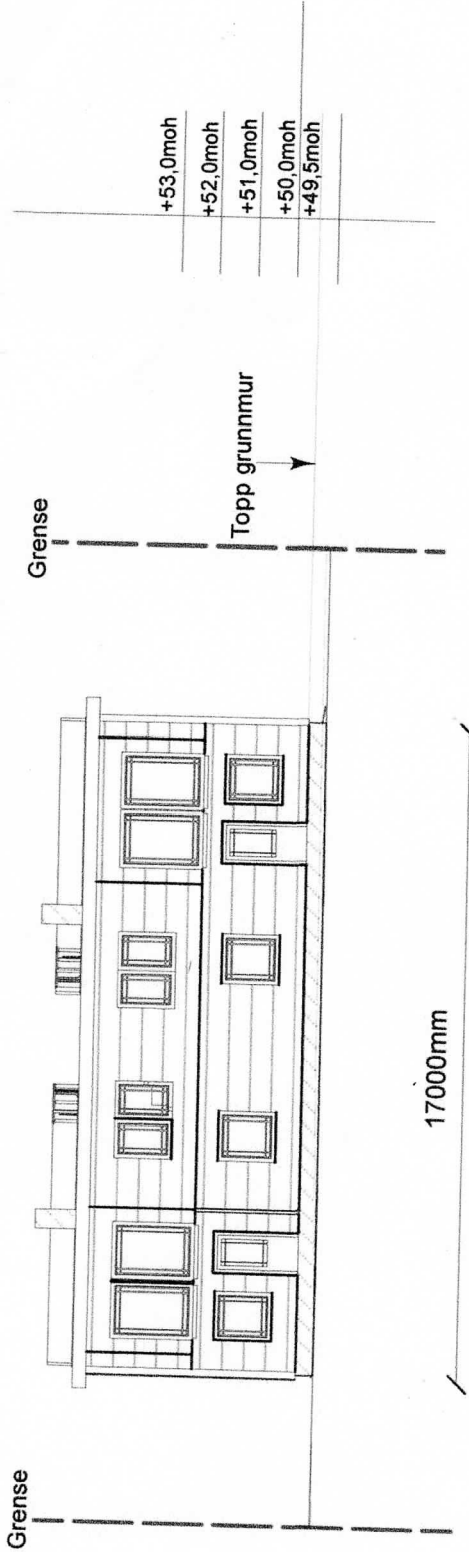

- +53,0moh
- +52,0moh
- +51,0moh
- +50,0moh
- +49,5moh

Grense

- +46,0moh
- +47,0moh
- +53,0moh
- +52,0moh
- +51,0moh
- +50,0moh
- +49,5moh

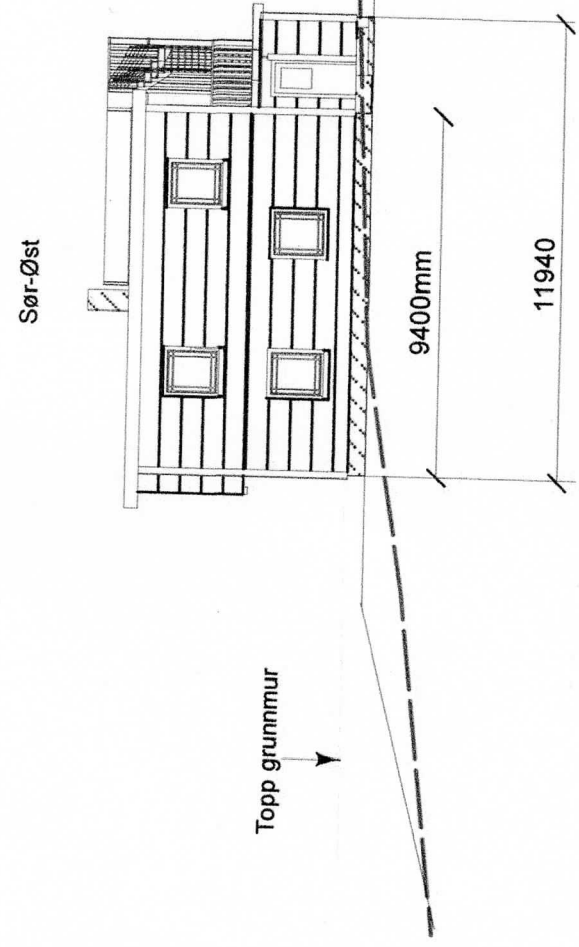

- 9400mm
- 11940

Grense

Schnitt