


FORANKRINGSELEMENT FOR BEND

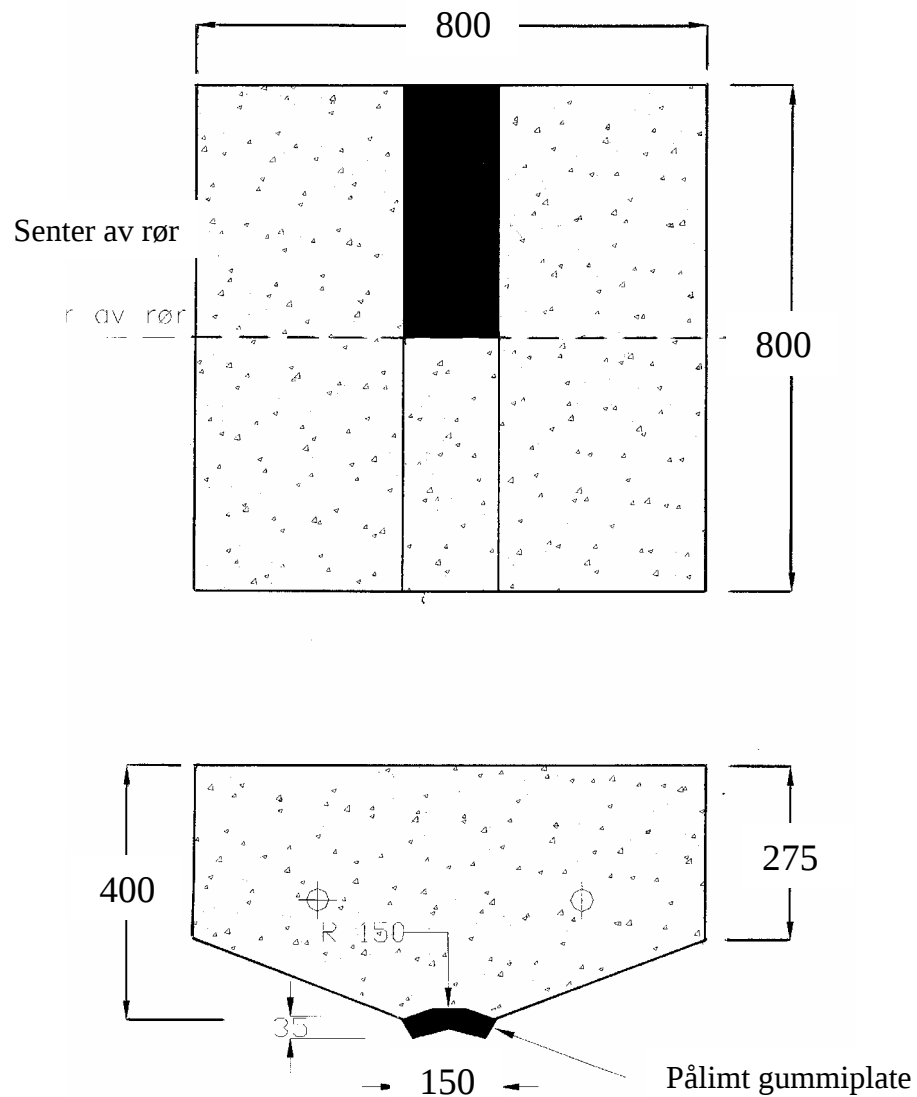

Kan brukes :

- 100 m.m. = 0 - 90 gr.
- 150 m.m. = 0 - 45 gr.
- 200 m.m. = 0 - 22,5 gr.
- **250 m.m. = 0 - 22,5 gr.**

