




PROFIL NR.	0	25	50	75
HOR.KURV.				
BREDDDEUTV.				
TVERRFALL				
H.kj.b.k.	3,9%			3,9%
V.kj.b.k.				
PROFIL H.	58,20	58,21	58,22	58,23
TERRENG H.	58,20	58,21	58,22	58,23
OVERBYGN.T.		49CM		

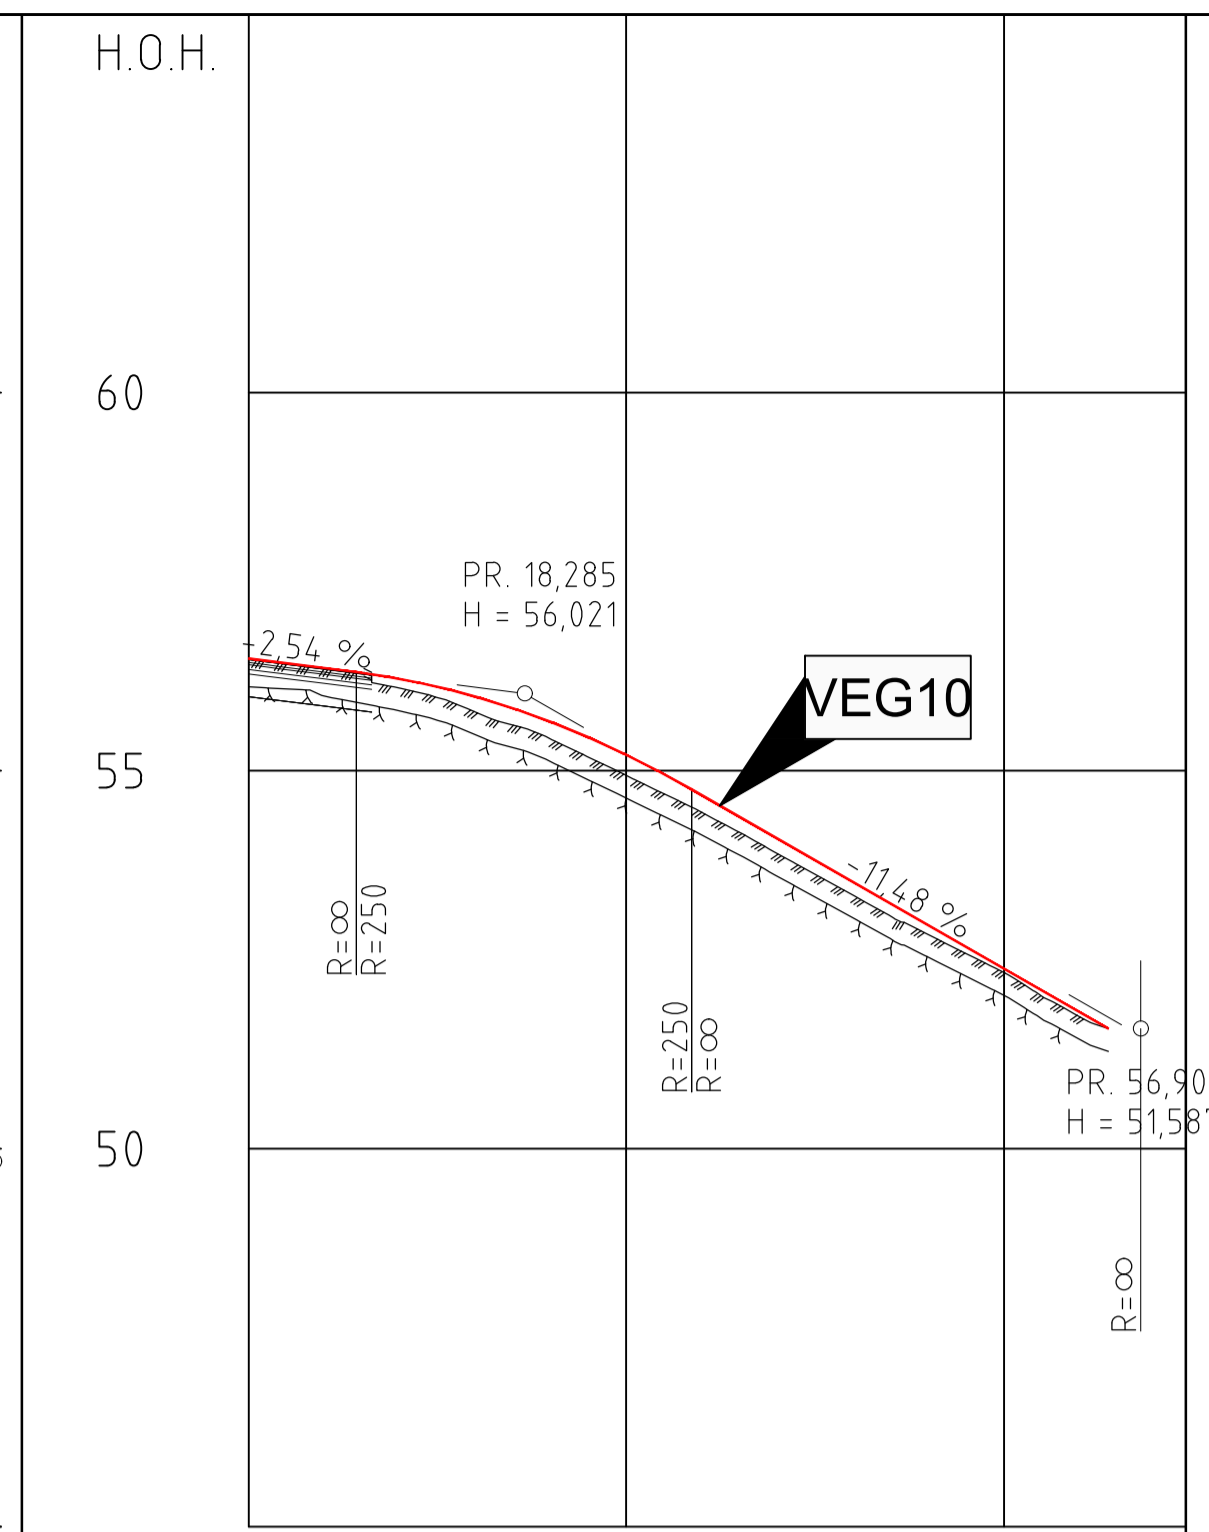

PROFIL NR.	0,05	25	50
HOR.KURV.		R=∞	
BREDDDEUTV.			
TVERRFALL			
H.kj.b.k.	3,5%	3,0%	3,0%
V.kj.b.k.			
PROFIL H.	56,48	56,34	56,36
TERRENG H.	56,48	56,34	56,36
OVERBYGN.T.		49CM	

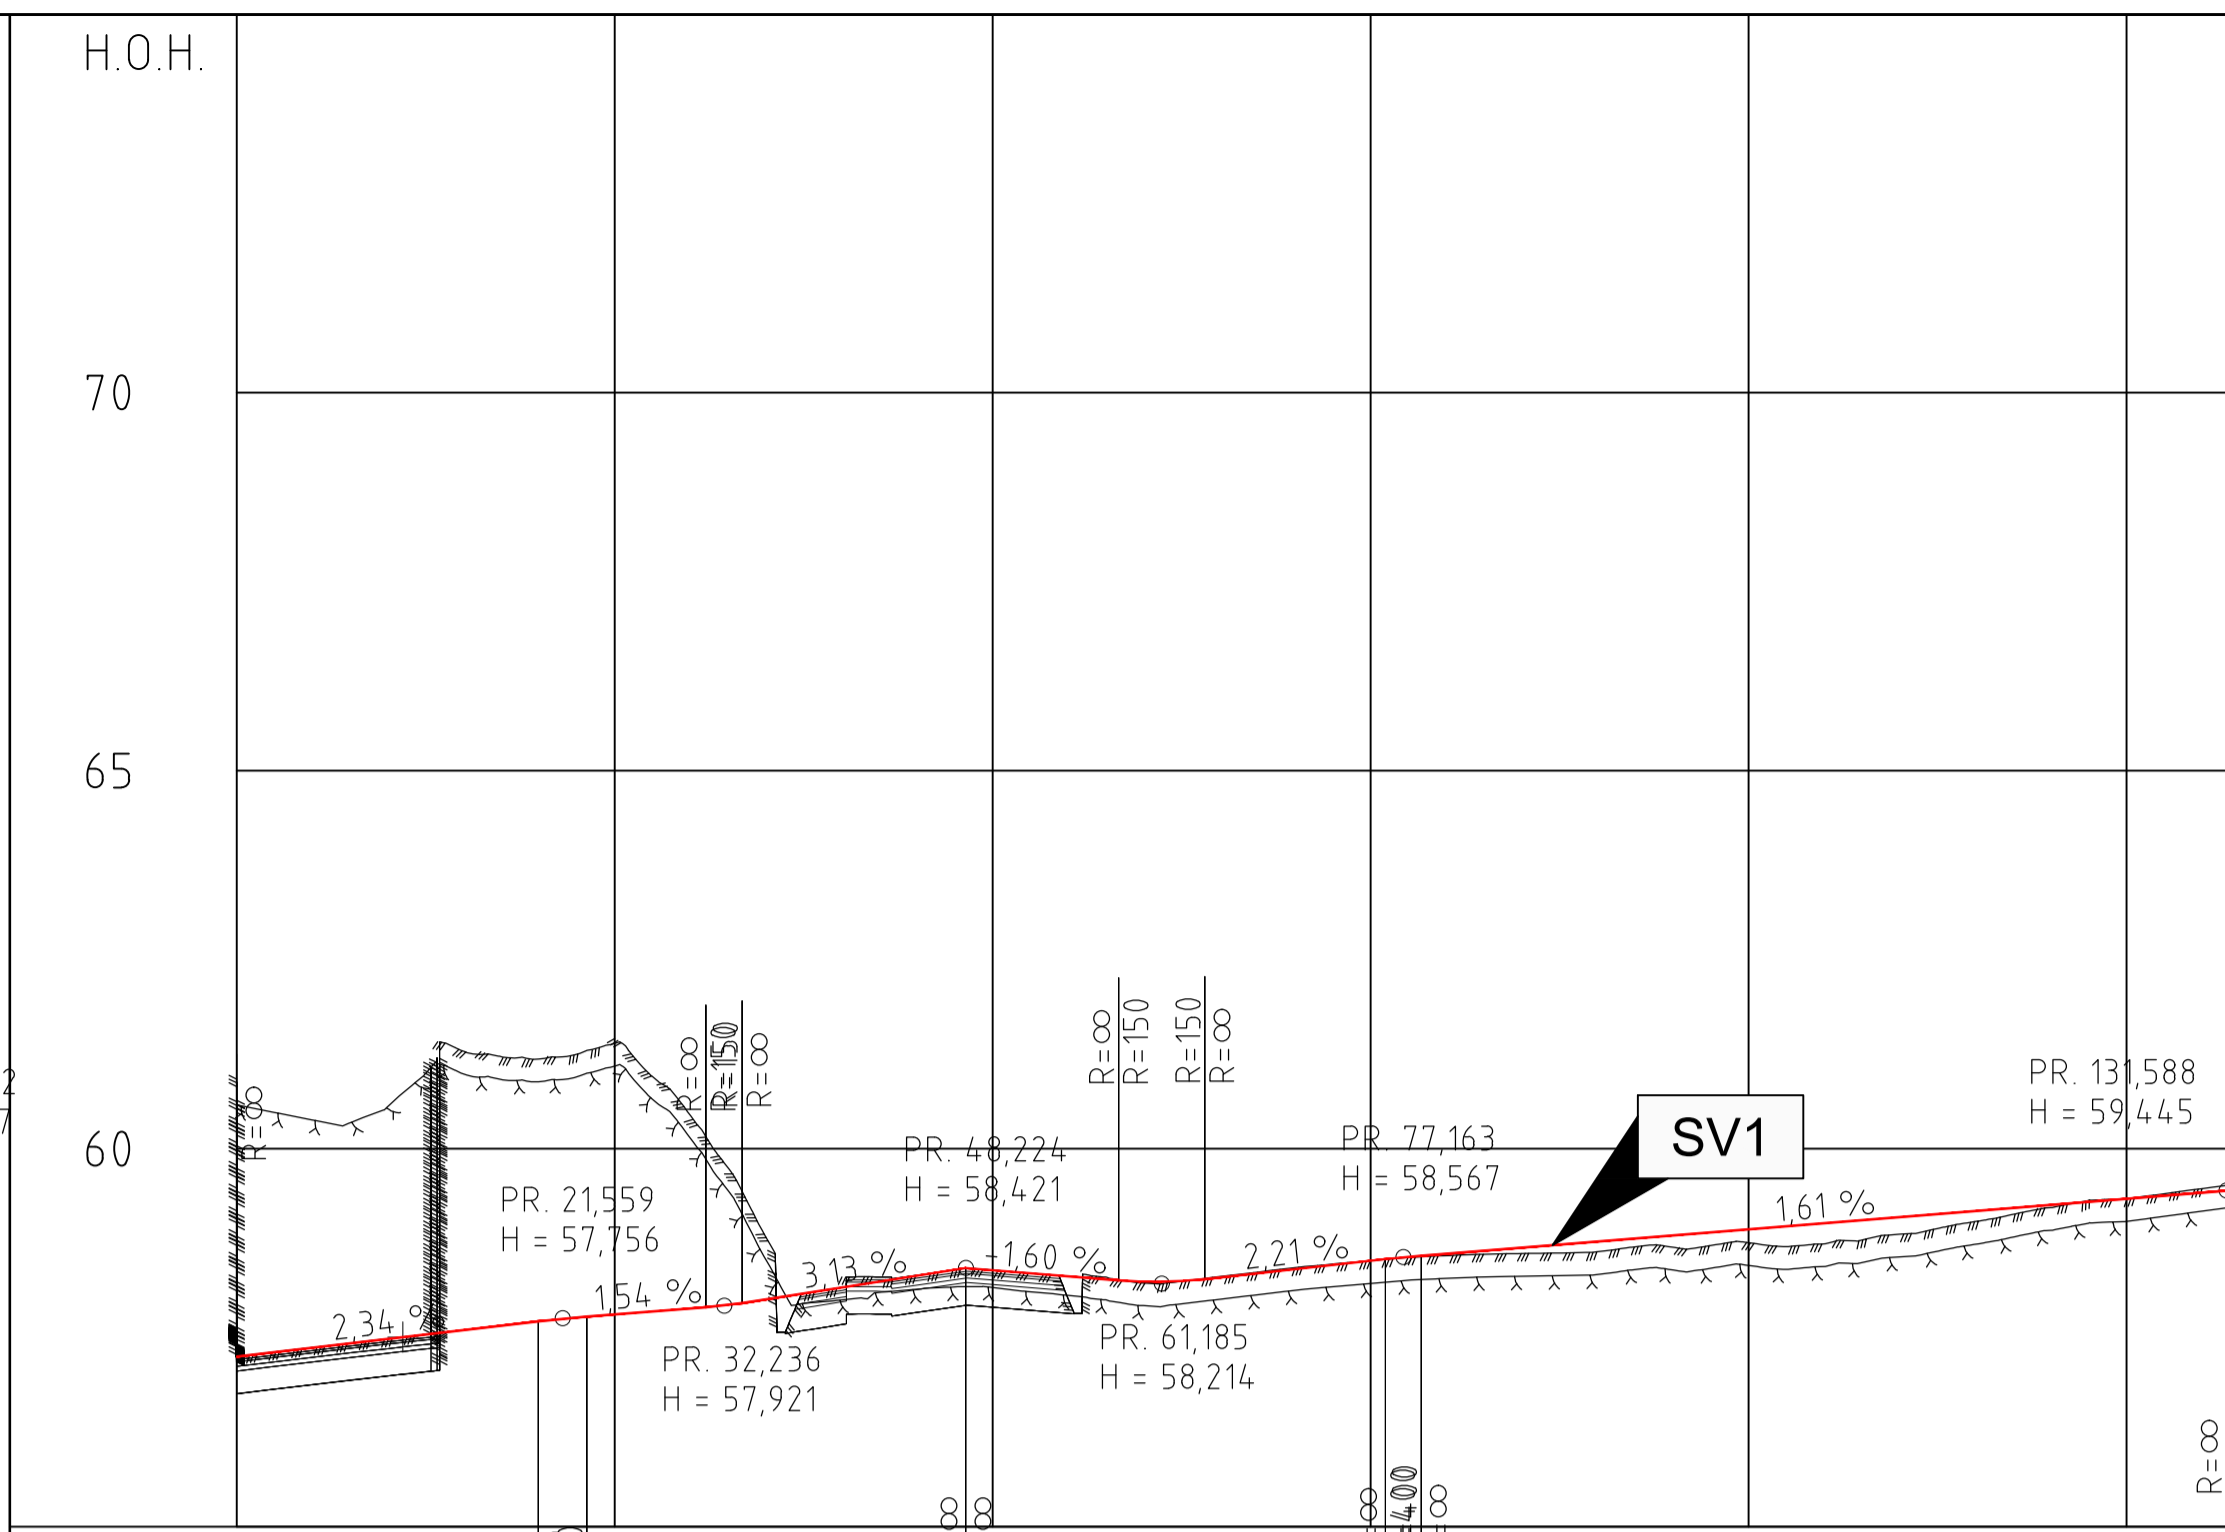

PROFIL NR.	0,01	25	50	75	100	125
HOR.KURV.	R=∞	R=20	R=∞	R=-55	R=∞	R=15
BREDDDEUTV.						
TVERRFALL						
H.kj.b.k.	4%					3,0%
V.kj.b.k.						
PROFIL H.	57,25	57,37	57,49	57,61	57,73	57,85
TERRENG H.	57,25	57,37	57,49	57,61	57,73	57,85
OVERBYGN.T.				49CM		

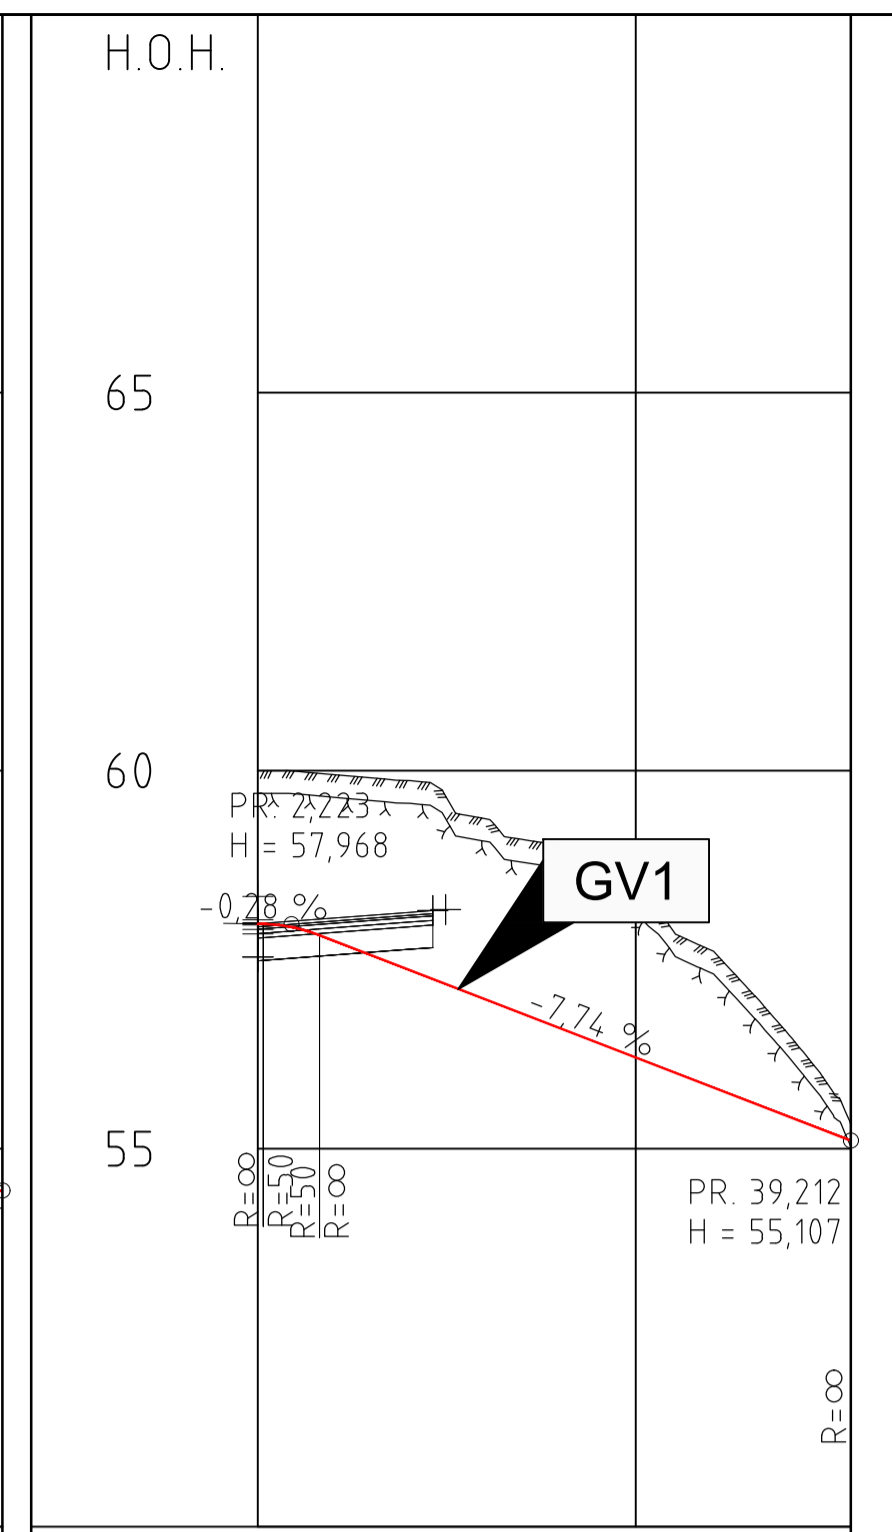

PROFIL NR.	0	25
HOR.KURV.		R=∞
BREDDDEUTV.		
TVERRFALL		
H.kj.b.k.	4%	3,0%
V.kj.b.k.		
PROFIL H.	57,97	57,75
TERRENG H.	57,97	57,75
OVERBYGN.T.		49CM

