


HOR. KURV.	R=50.00		R=50.00		R=50.00															
BREDDEUTV.																				
VEIBANE H.	9.13	8.70	7.86	6.85	5.86	5.14	4.44	4.18	4.05	3.92	3.76	3.47	3.18	2.89	2.65	2.99	3.85	4.71	5.19	5.20
SKJ./FYLL.	0.45	0.16	0.16	-0.01	0.16	0.48	-0.00	0.03	0.42	0.29	0.61	0.29	-0.33	0.06	-0.03	-0.06	0.63	0.22	0.07	0.10

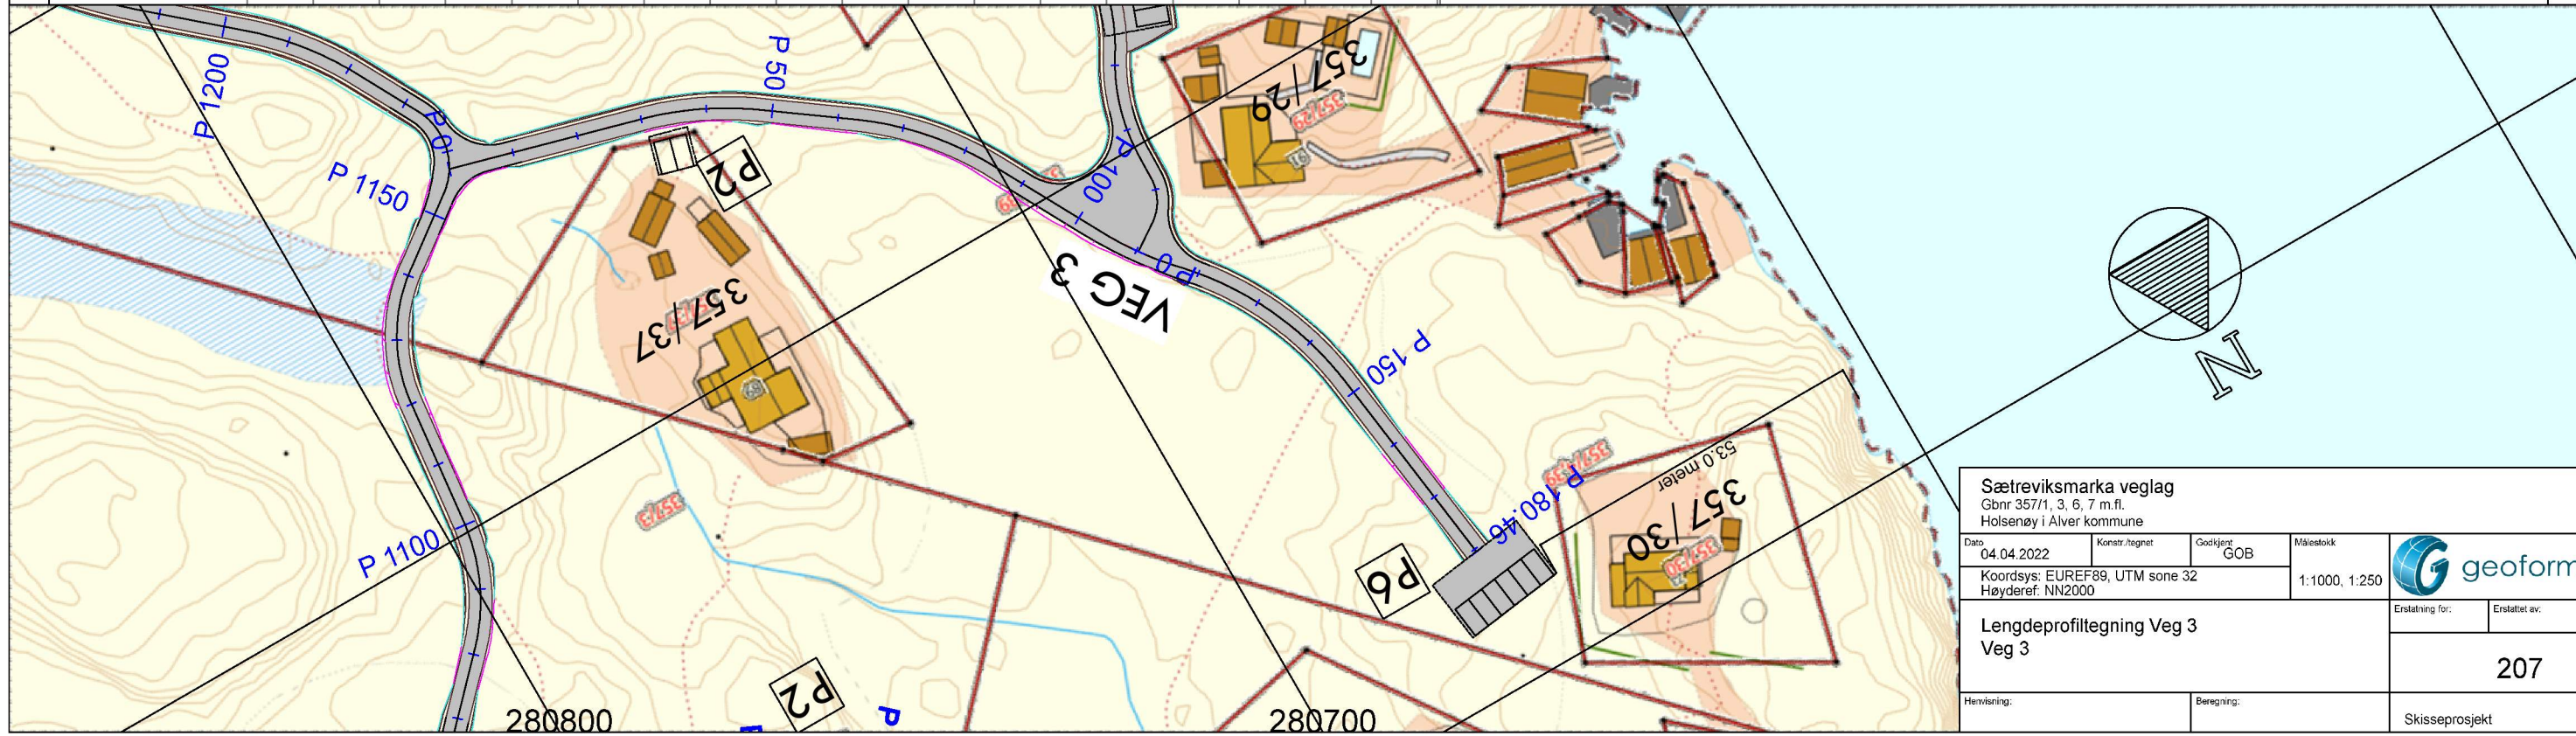

Sætreviksmarka veglag Gbnr 357/1, 3, 6, 7 m.fl. Holsenøy i Alver kommune			
Dato: 04.04.2022	Konstr./tegnet:	Godkjent: GOB	Målestokk: 1:1000, 1:250
Koordsys: EUREF89, UTM sone 32 Høyderef: NN2000			
Lengdeprofiltegning Veg 3 Veg 3		Erslating for:	Erslattet av:
		207	
Henvisning:	Beregning:	Skisseprosjekt	