


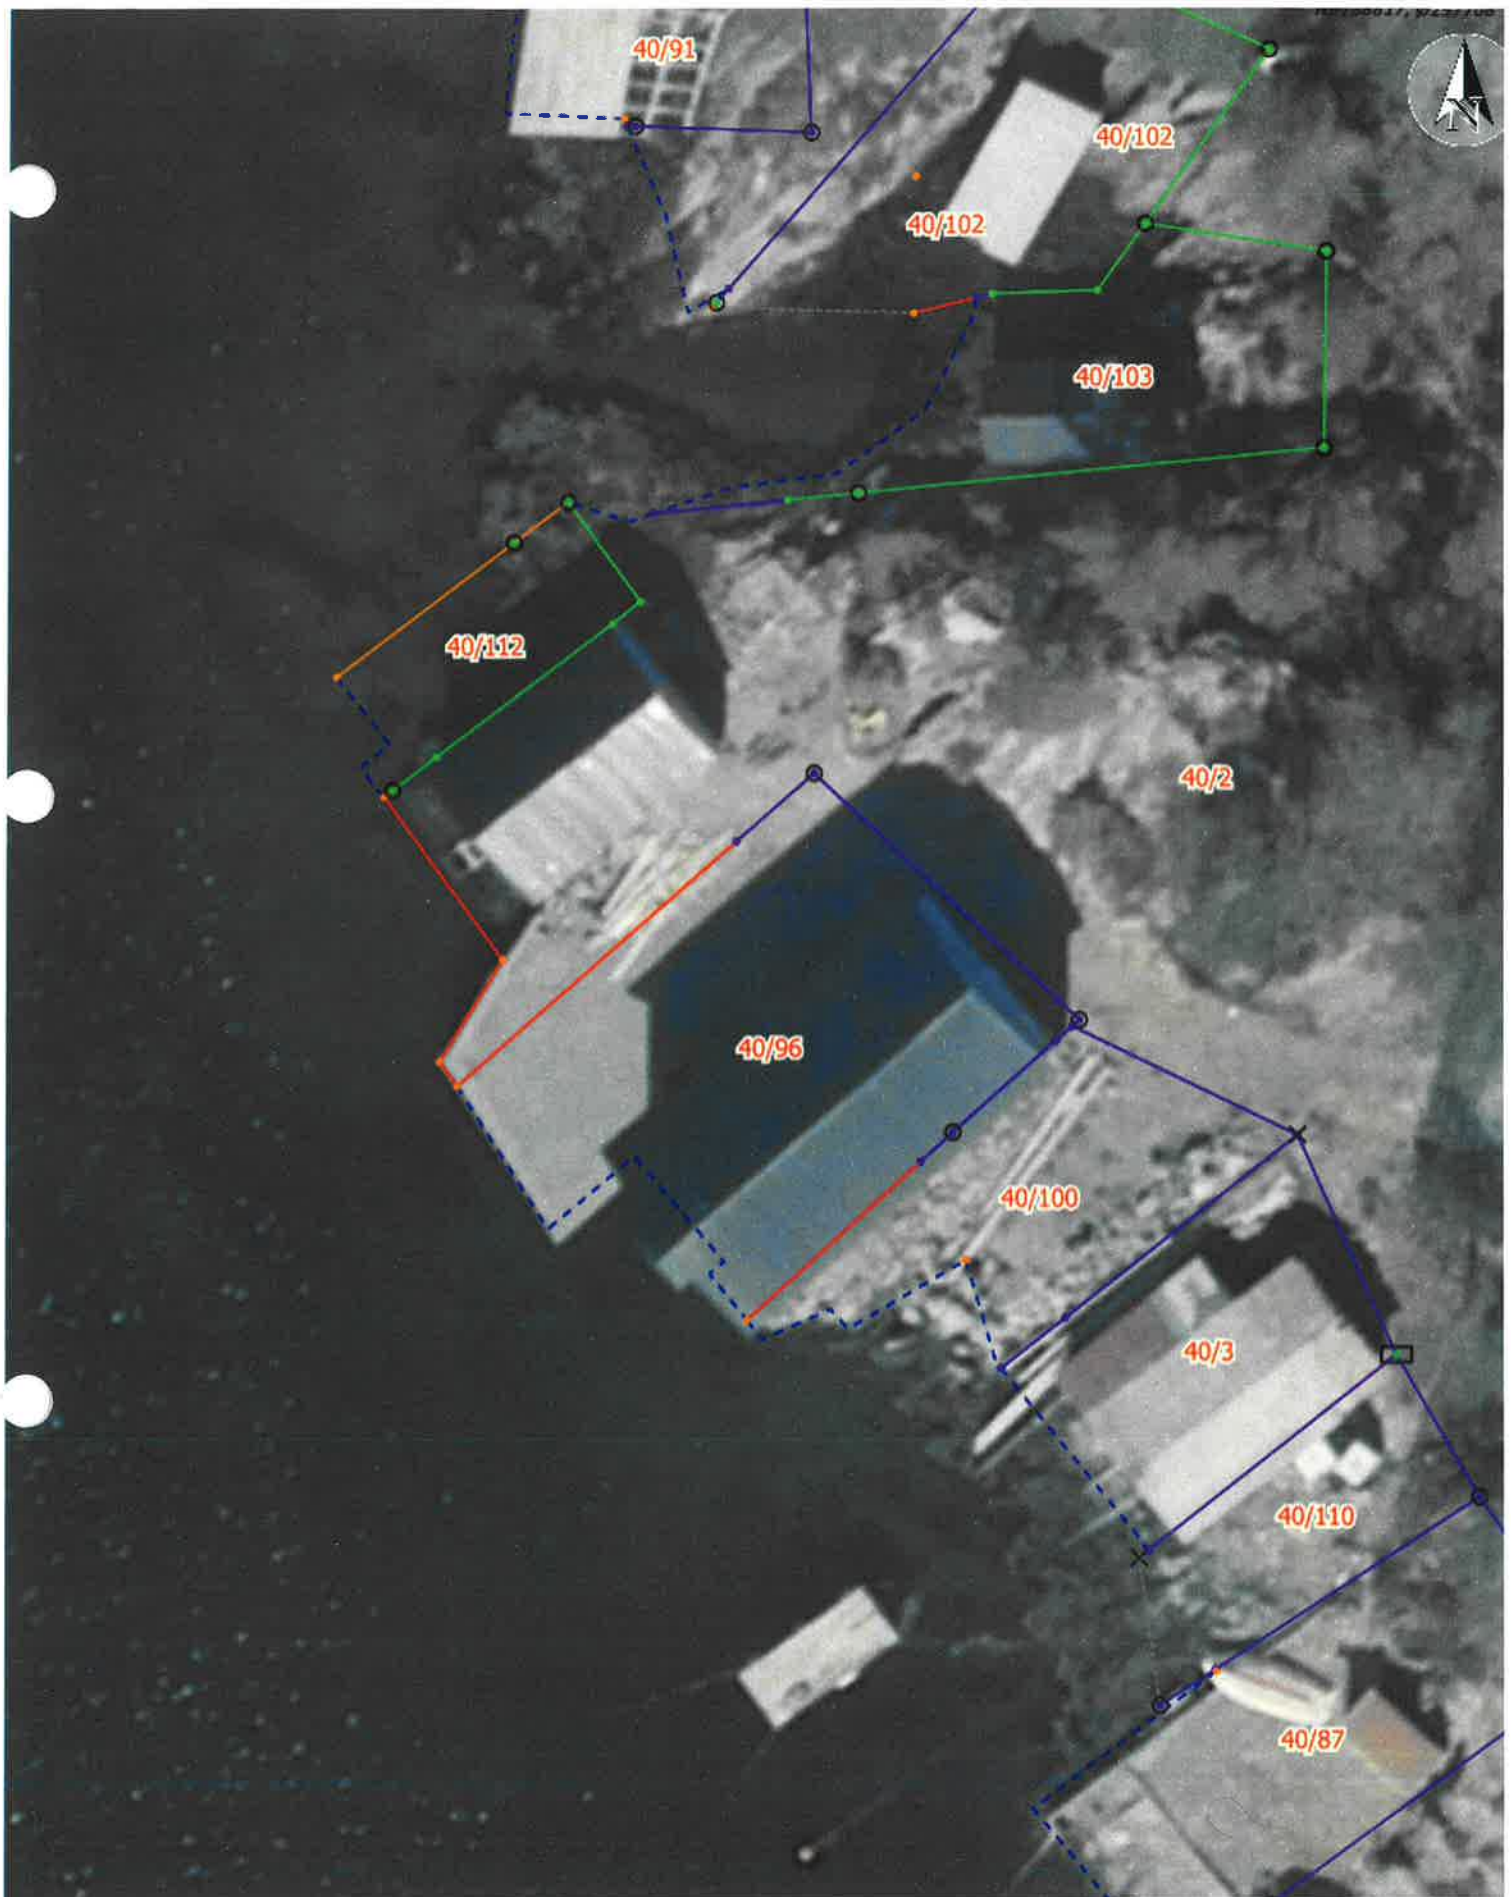


Situasjonskart - 2018 40/96

Nhdigi.no

Dato: 01-04-2022 07/88

Målestokk: 1:250

6m

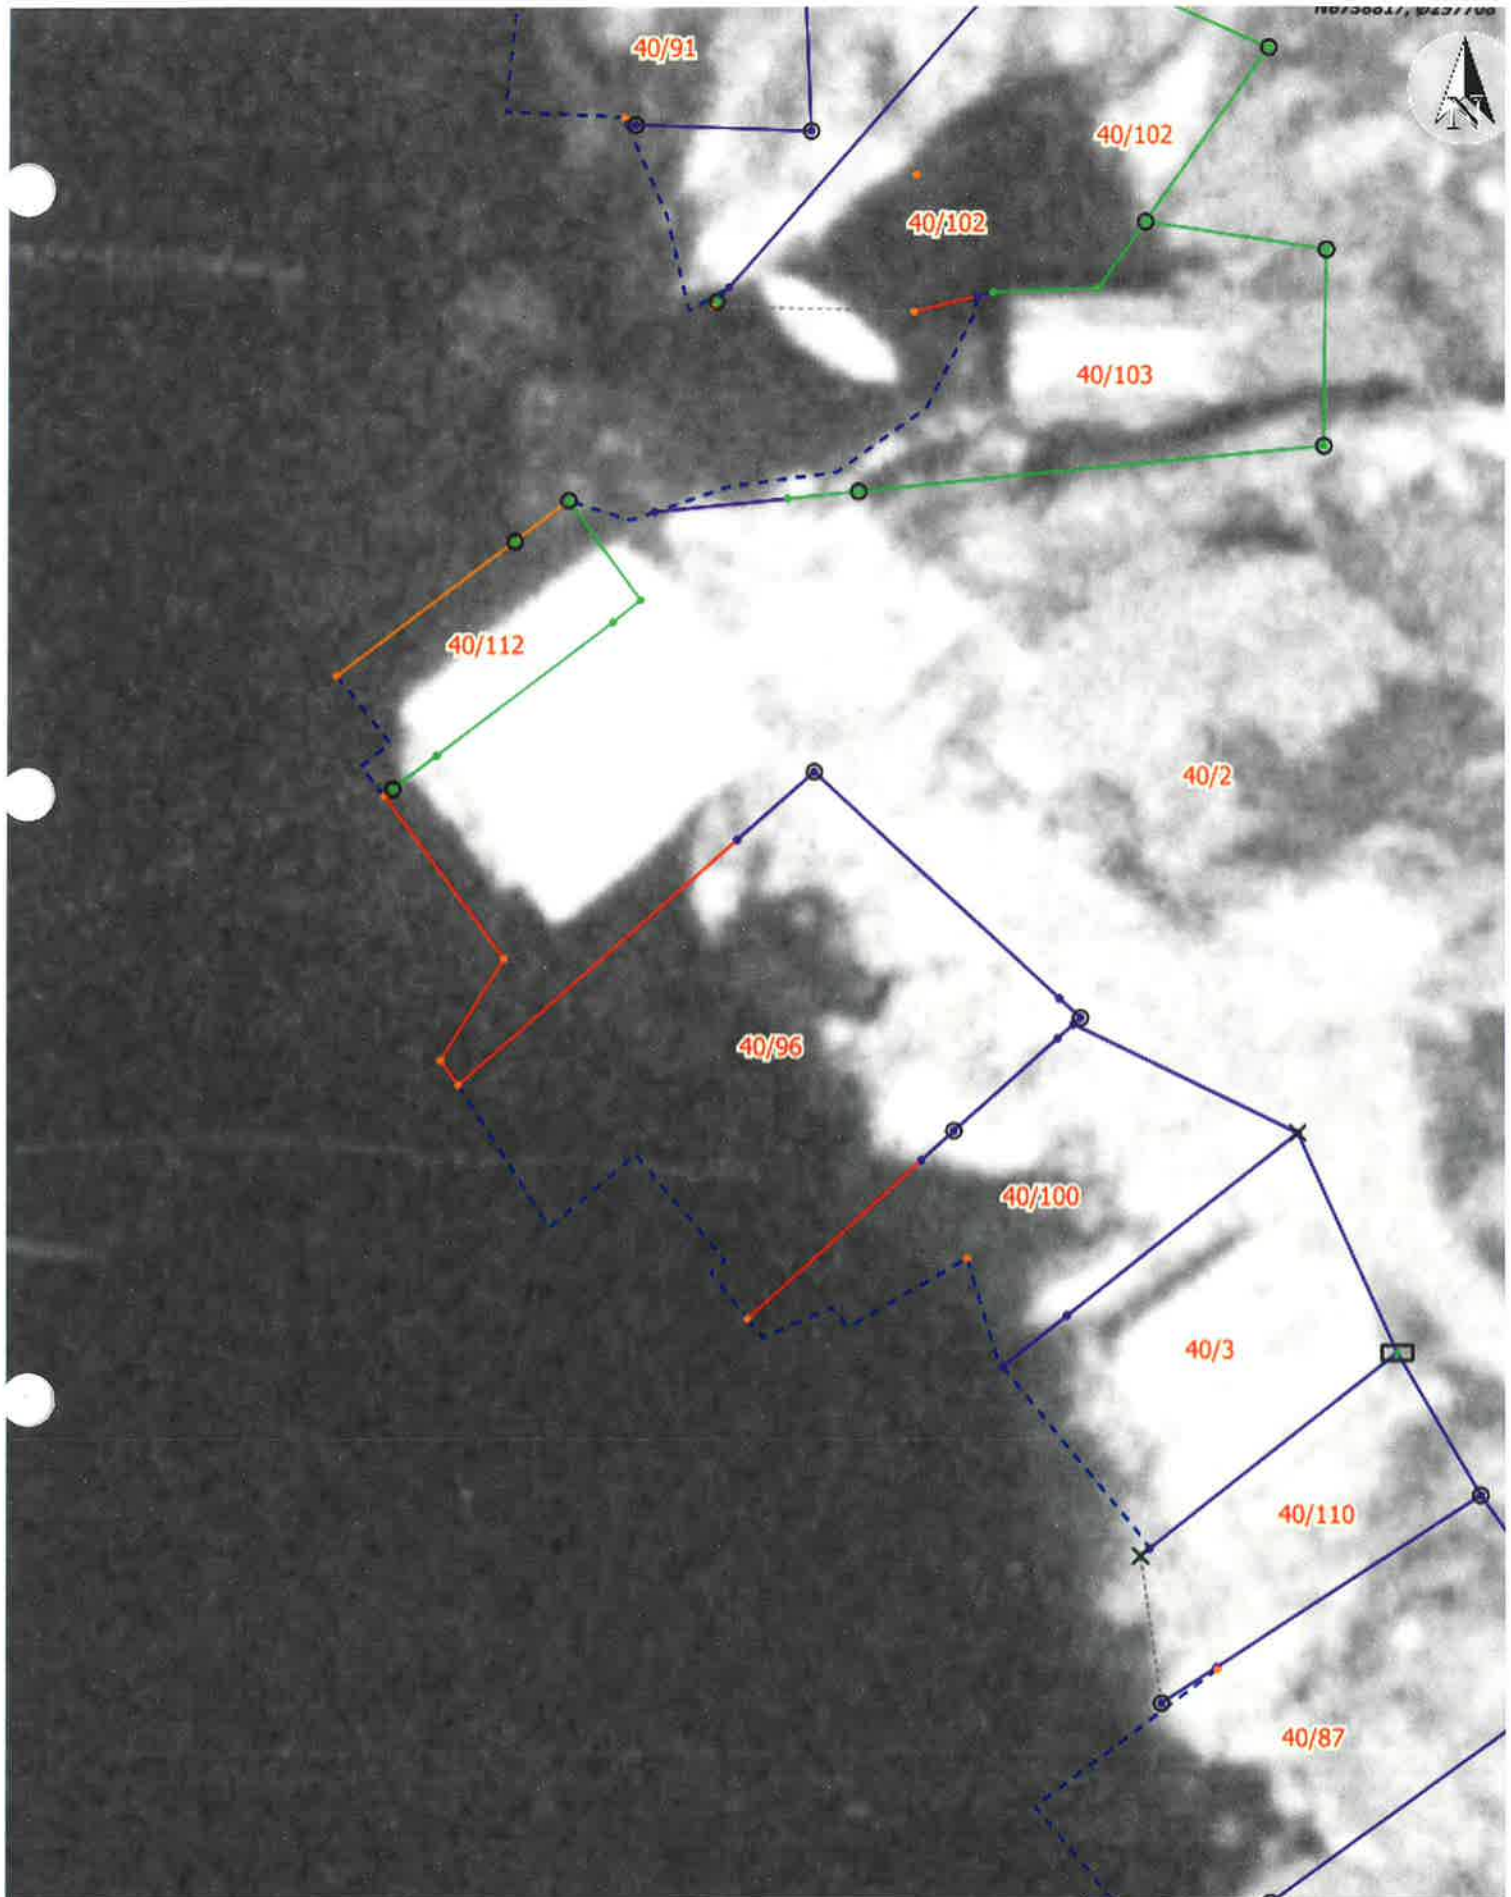

Situasjonskart - 1967 40/96

NHdigi.no

Dato: 01-04-2022 1788

Målestokk: 1:250

6m