




Nordfasade ▼

Sydffasade ▲

▲

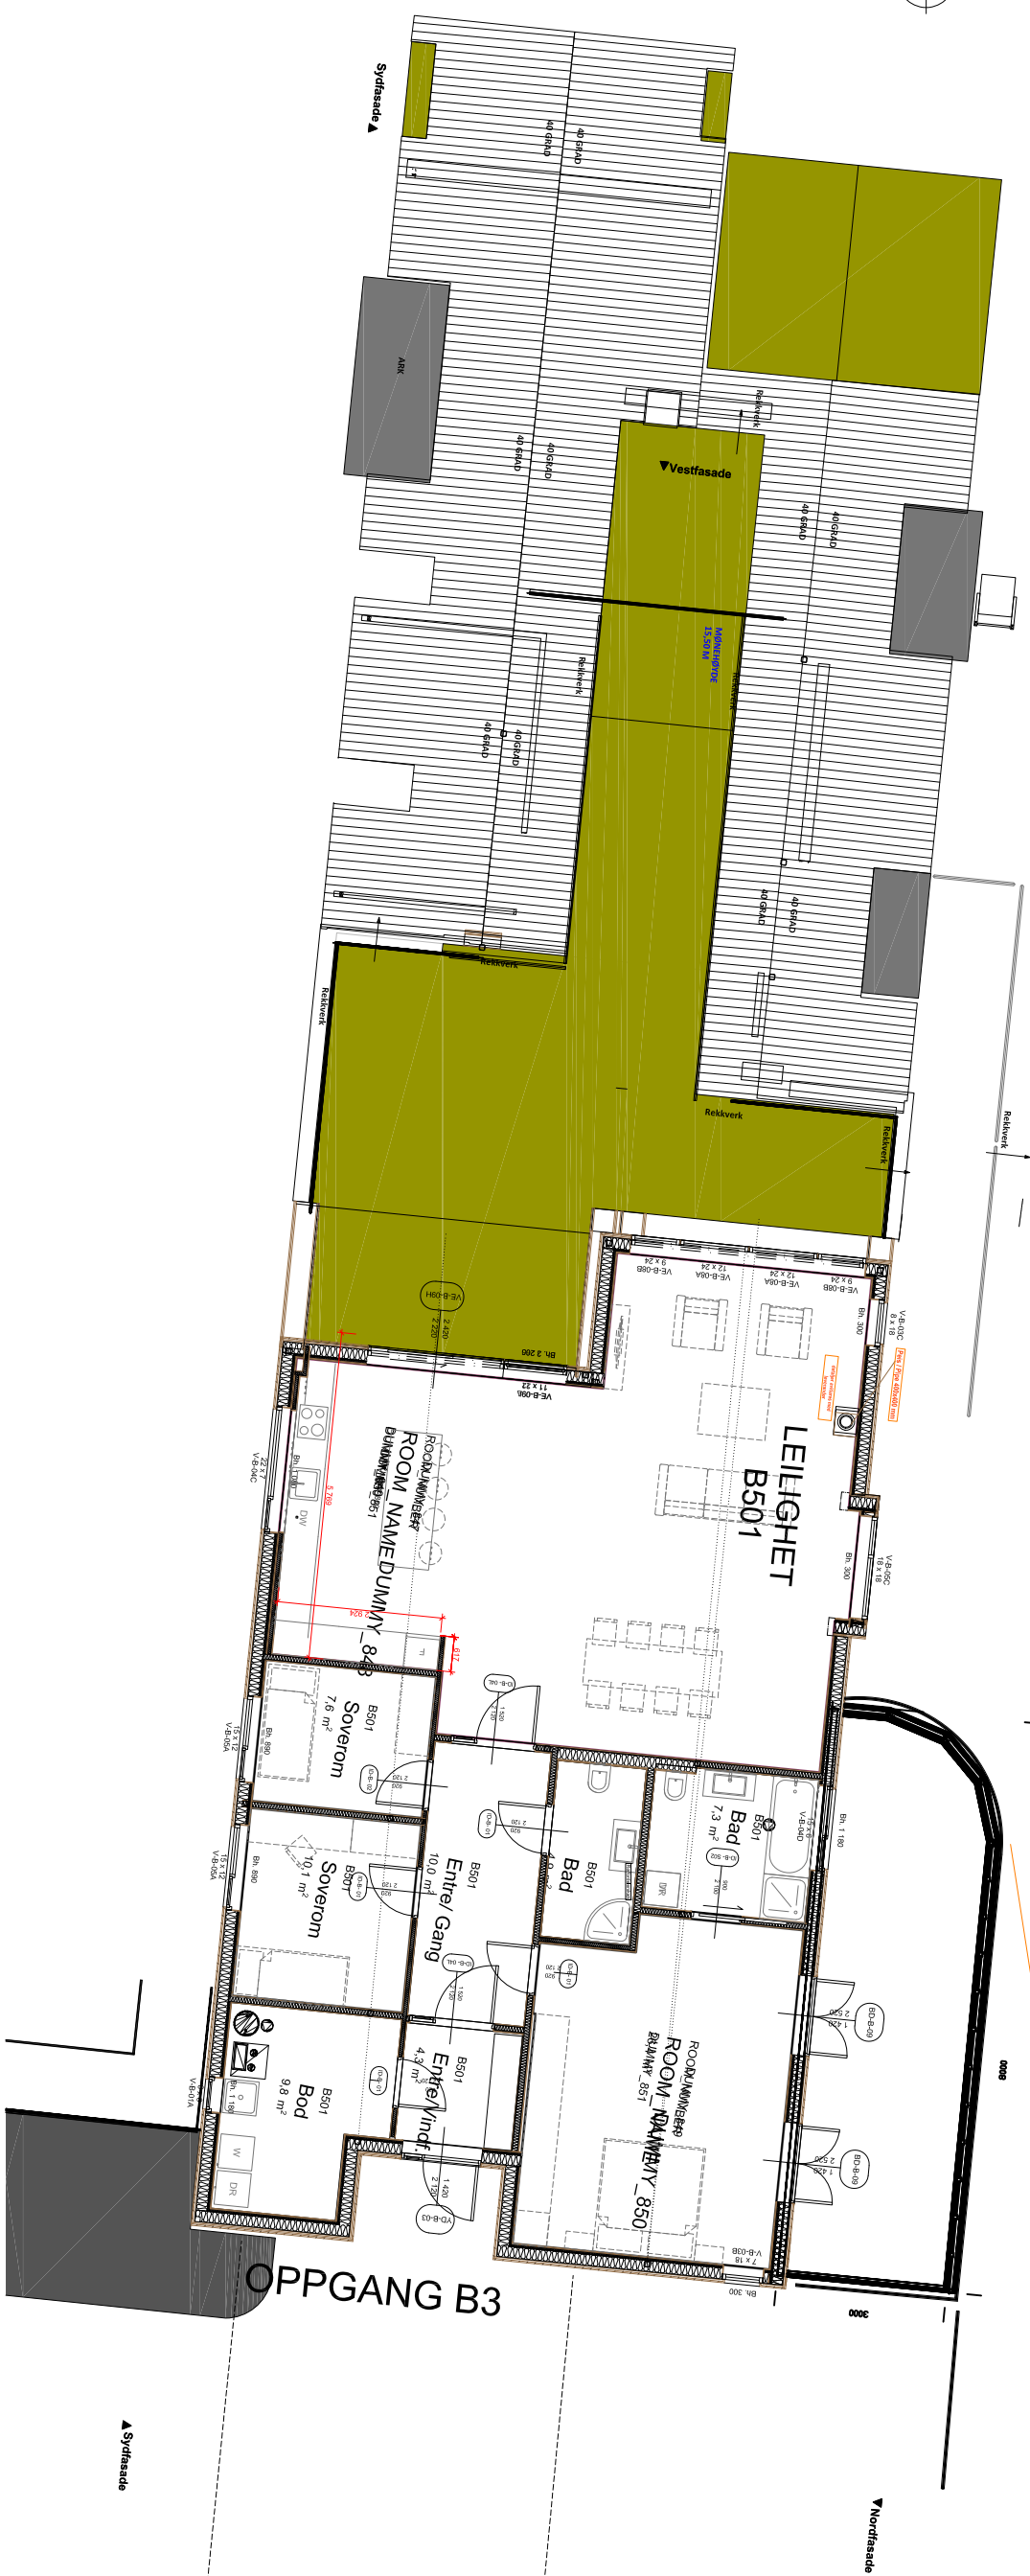

LEIGHET
B501

ROOMNUMBER
ROOM NAME DUMMY_848
DUMMY_851

ROOMNUMBER
ROOM NAME DUMMY_850
DUMMY_857

OPPGANG B3

▲ Sydffasade

▼ Nordffasade