




PROFIL 1

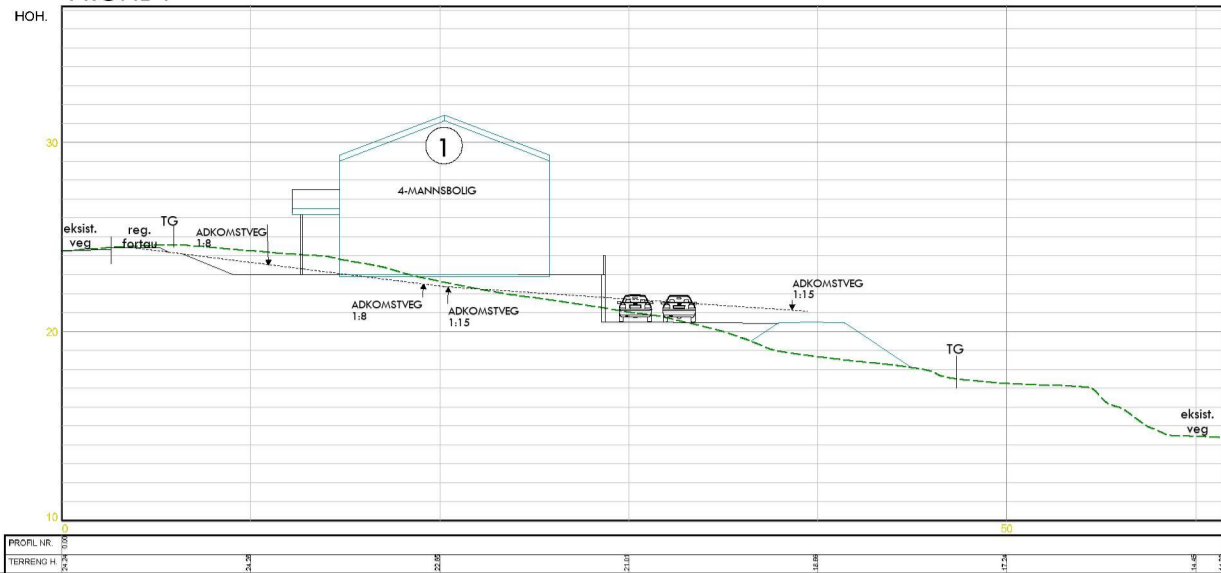


PROFIL 2

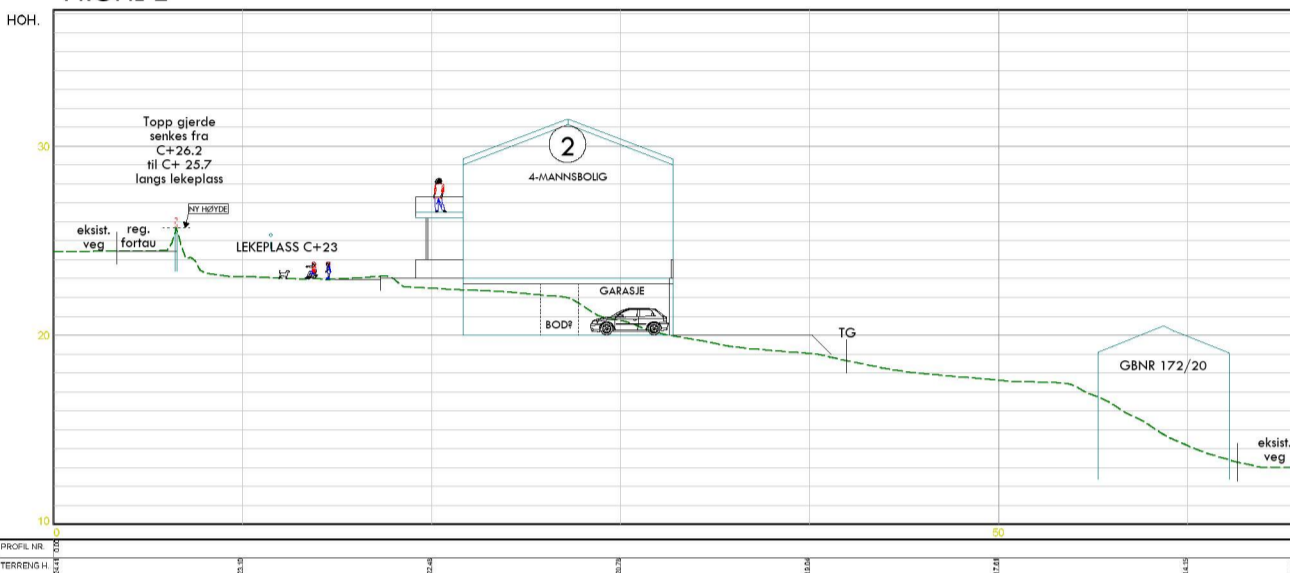

PROFIL 3

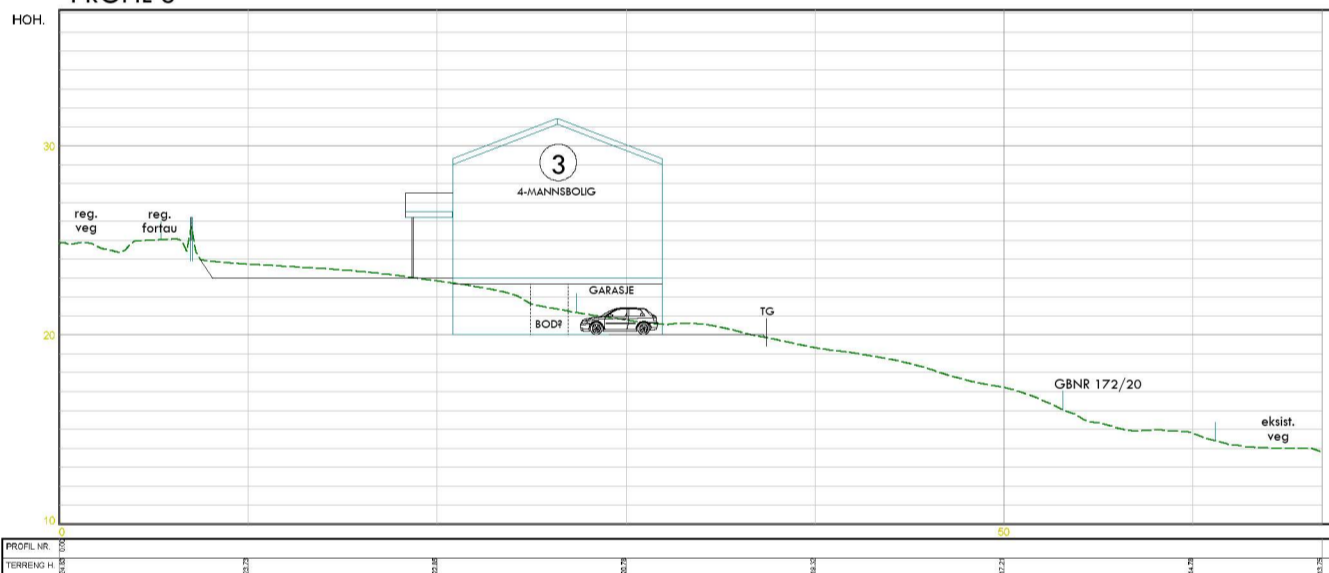

BIRKELUNDSTUNET VEGPROFIL - PLANLAGT INTERNVEG

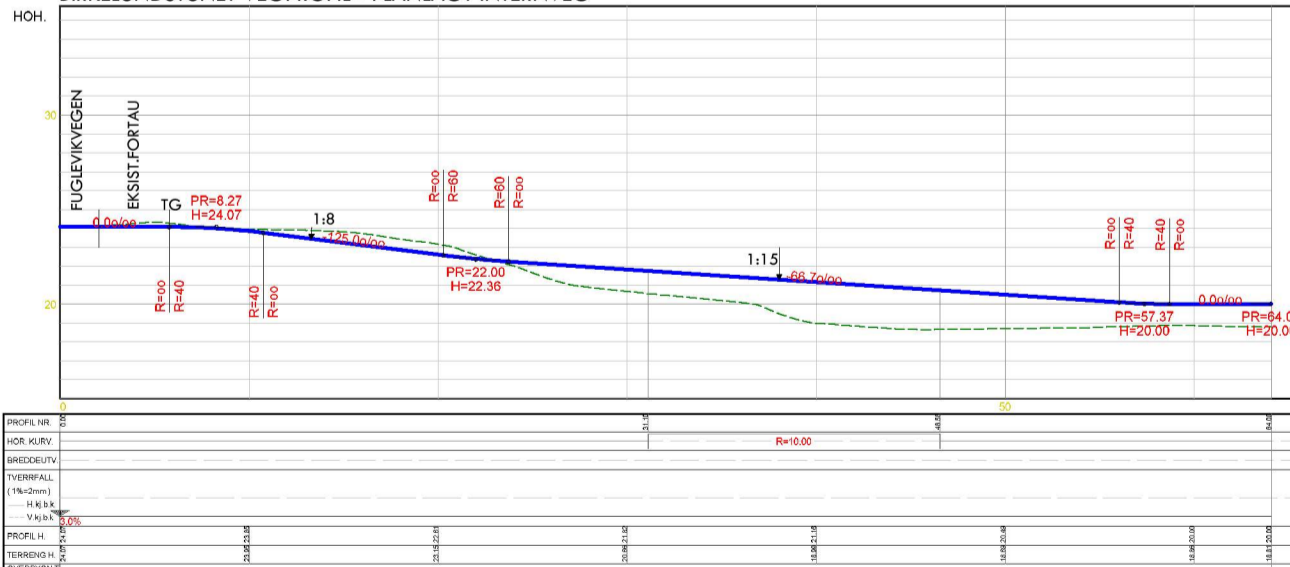

04.03.2021 Justeringer mhs

|                                  |               |          |                    |
|----------------------------------|---------------|----------|--------------------|
| BIRKELUNDSTUNET<br>SEIM<br>ALVER |               |          |                    |
| Dato<br>02/10/19                 | Konst./Årgnet | Godkjert | Målestokk<br>1:400 |
| EUREF89 - SONE 32                |               |          |                    |
| Profil 1-2-3                     |               |          |                    |
| Henvisning:                      |               |          | Beregning:<br>206  |
|                                  |               |          | 9004               |