

HOH.

90
80
70
60
50
40
30
20
10
0




PROFIL NR.

0.00

TERRENG H.

22.38 22.54 23.58 24.59 24.76 25.18 24.92 25.00 26.00 26.07 26.69 27.09 28.79 29.23 28.04 26.27 25.43 24.30 23.62 21.96 20.84 21.46 21.44 20.91 20.80

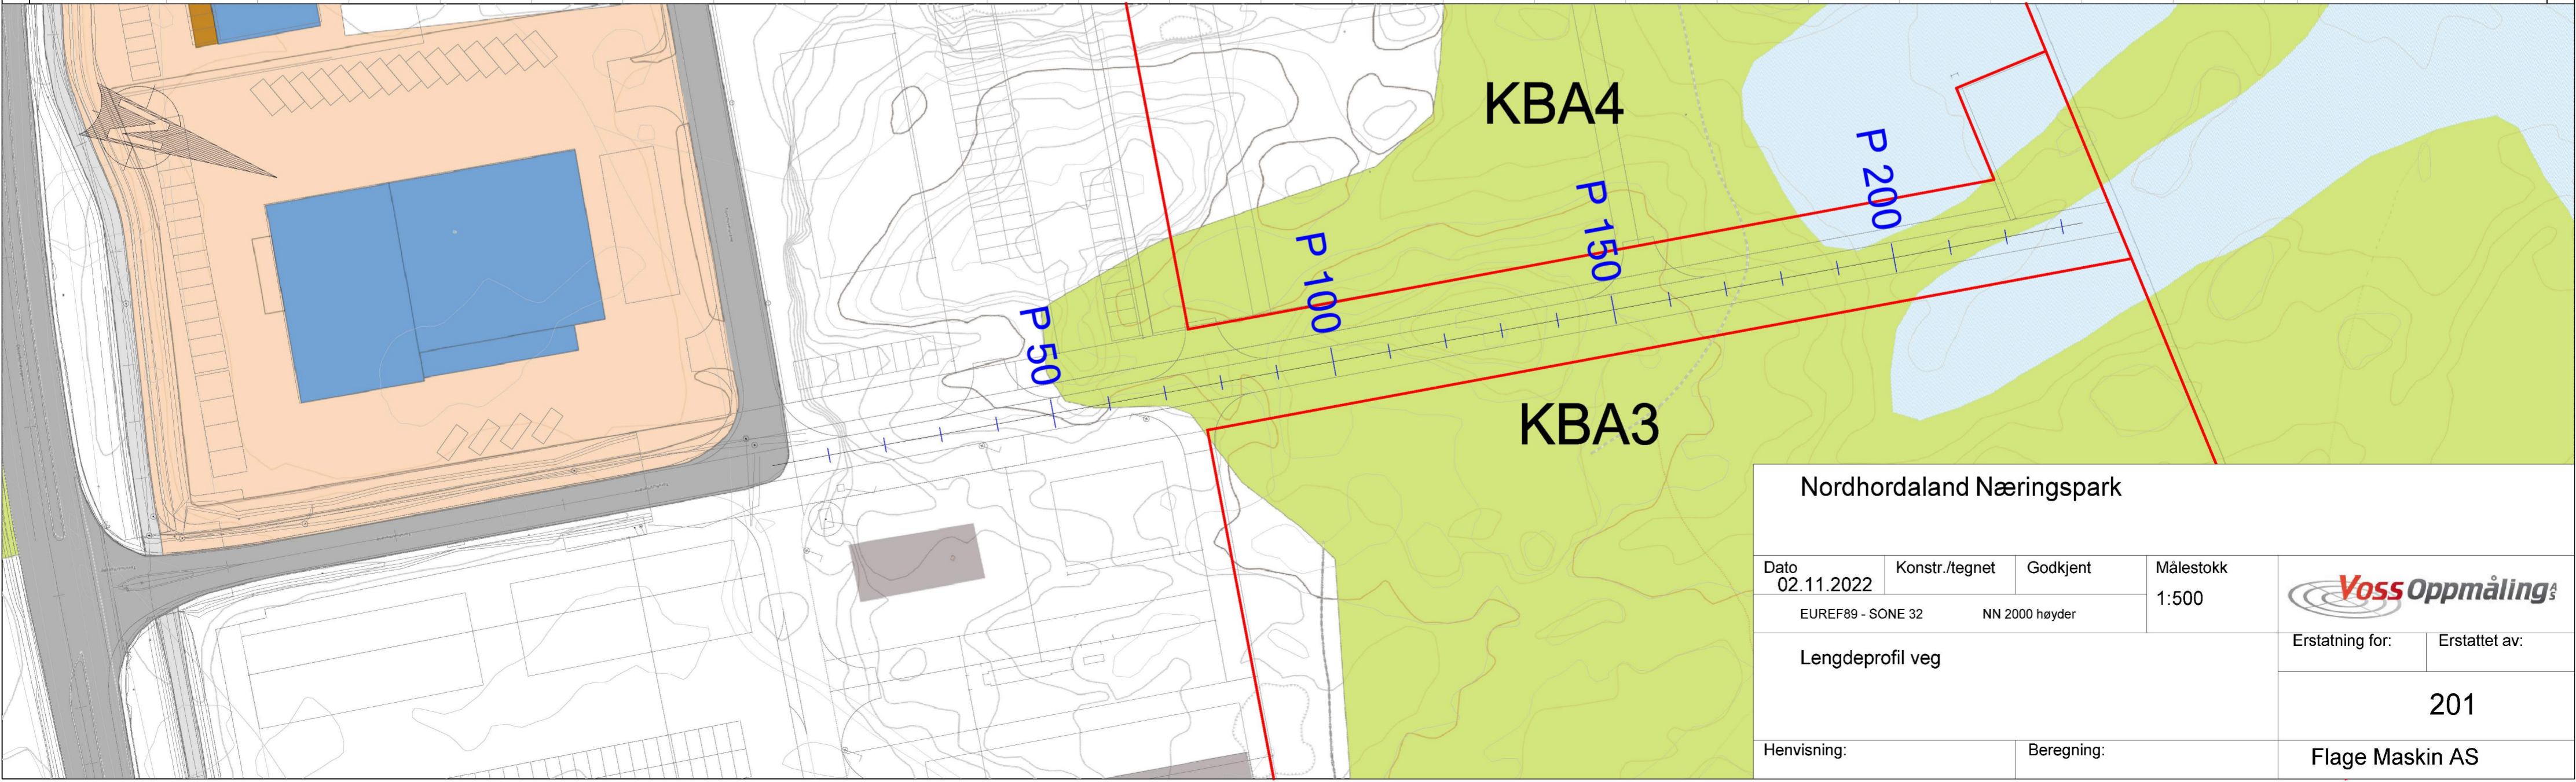

Nordhordaland Næringspark

Dato 02.11.2022	Konstr./tegn EUREF89 - SONE 32	Godkjent NN 2000 høyder	Målestokk 1:500	
Lengdeprofil veg			Erstatning for:	
Henvising:			Beregning:	201
				Flage Maskin AS