

HOH.

90
80
70
60
50
40
30
20
10
0




PROFIL NR.

0.00

TERRENG H.

22.38 22.54 23.58 24.59 24.76 25.18 24.92 25.00 26.00 26.07 26.69 27.09 28.79 29.23 28.04 26.27 25.43 24.30 23.62 21.96 20.84 21.46 21.44 20.91 20.80

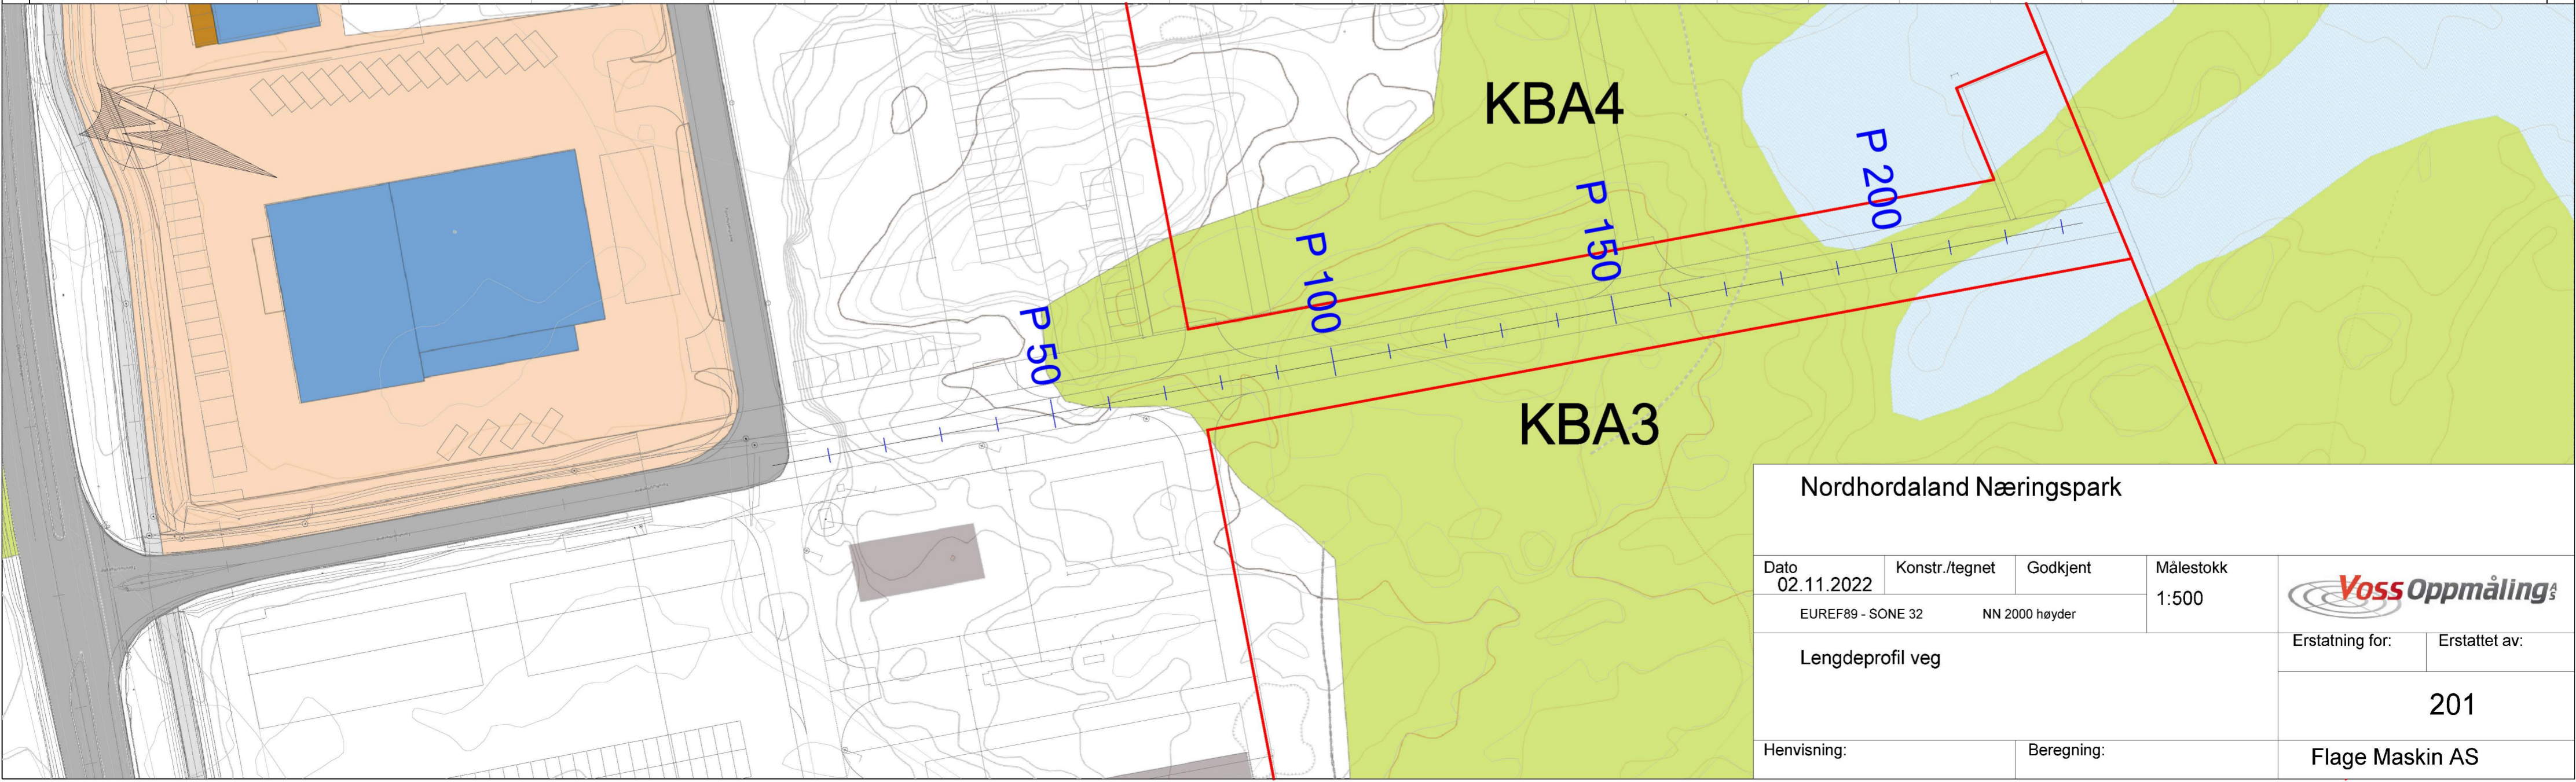

Nordhordaland Næringspark

Dato	Konstr./tegn	Godkjent	Målestokk
02.11.2022			1:500
EUREF89 - SONE 32		NN 2000 høyder	



Lengdeprofil veg

Erstatning for: Erstattet av:

201

Henvisning: Beregning:

Flage Maskin AS