

Tiltakshaver:
Karsten Raa
Fjellsbøvegen 139
5965 Hundvin

Fasade sør og nord
Gnr/bnr 49/2


Dato: 01.09.2022

Rev: 10.01.2023


Saghus

Mål: 1:100

- 258
- 257
- 256
- 255
- 254
- 253
- 252
- 251
- 250
- 249
- 248
- 247
- 246

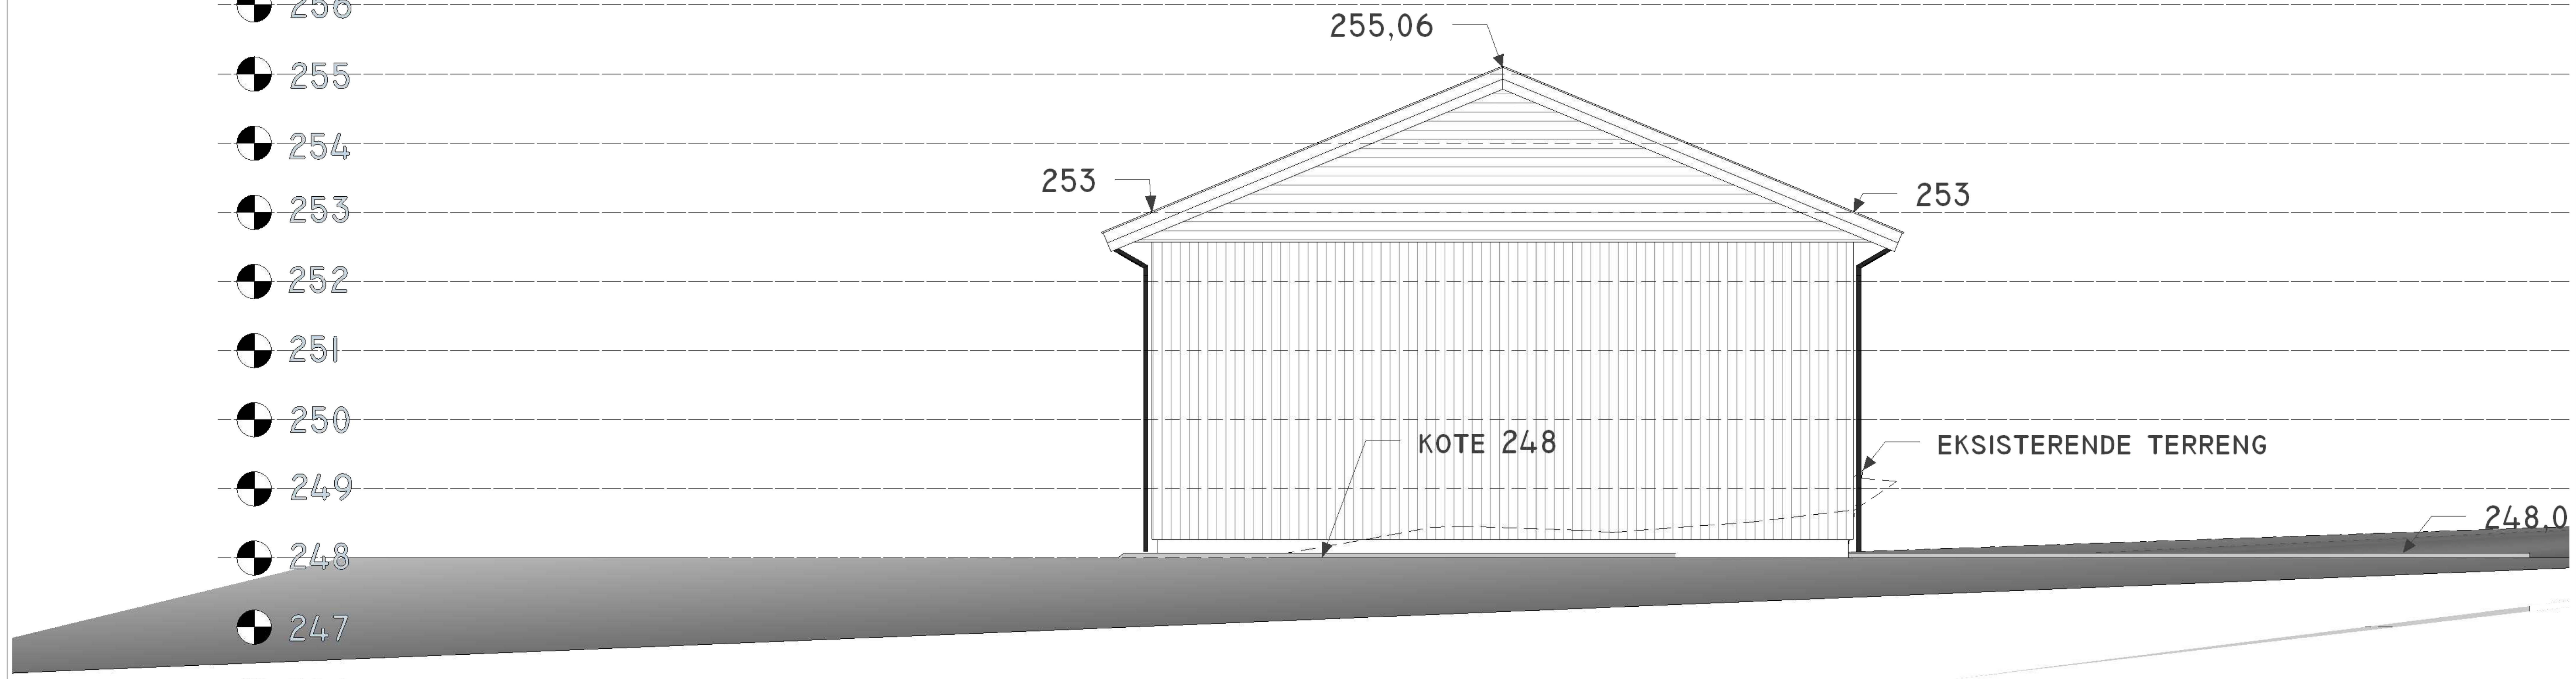

- 258
- 257
- 256
- 255
- 254
- 253
- 252
- 251
- 250
- 249
- 248
- 247
- 246
- 245

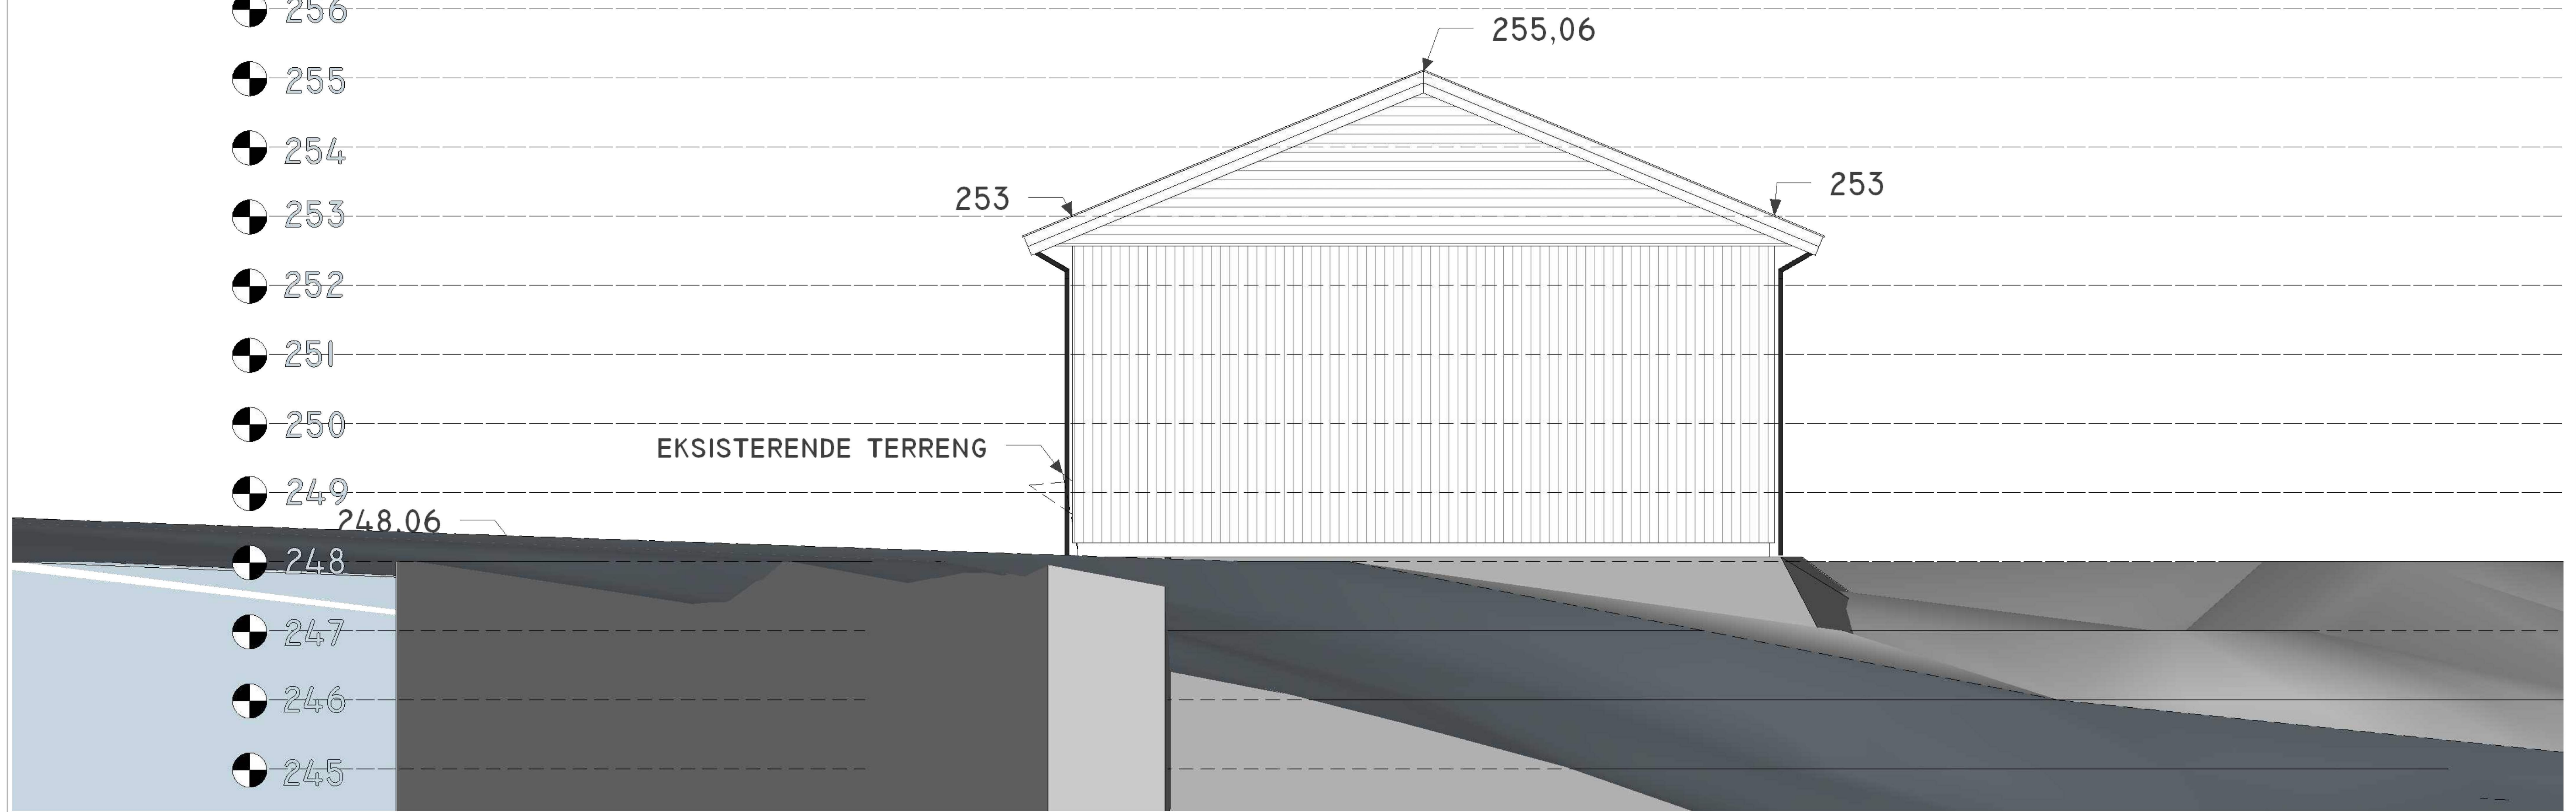

A FINSTAD CAD AS
BYGGPROSJEKTERING

