


Rev.	Dato	nr.	Beskrivelse
A	-	-	-
B	-	-	-
C	-	-	-
D	-	-	-
E	-	-	-

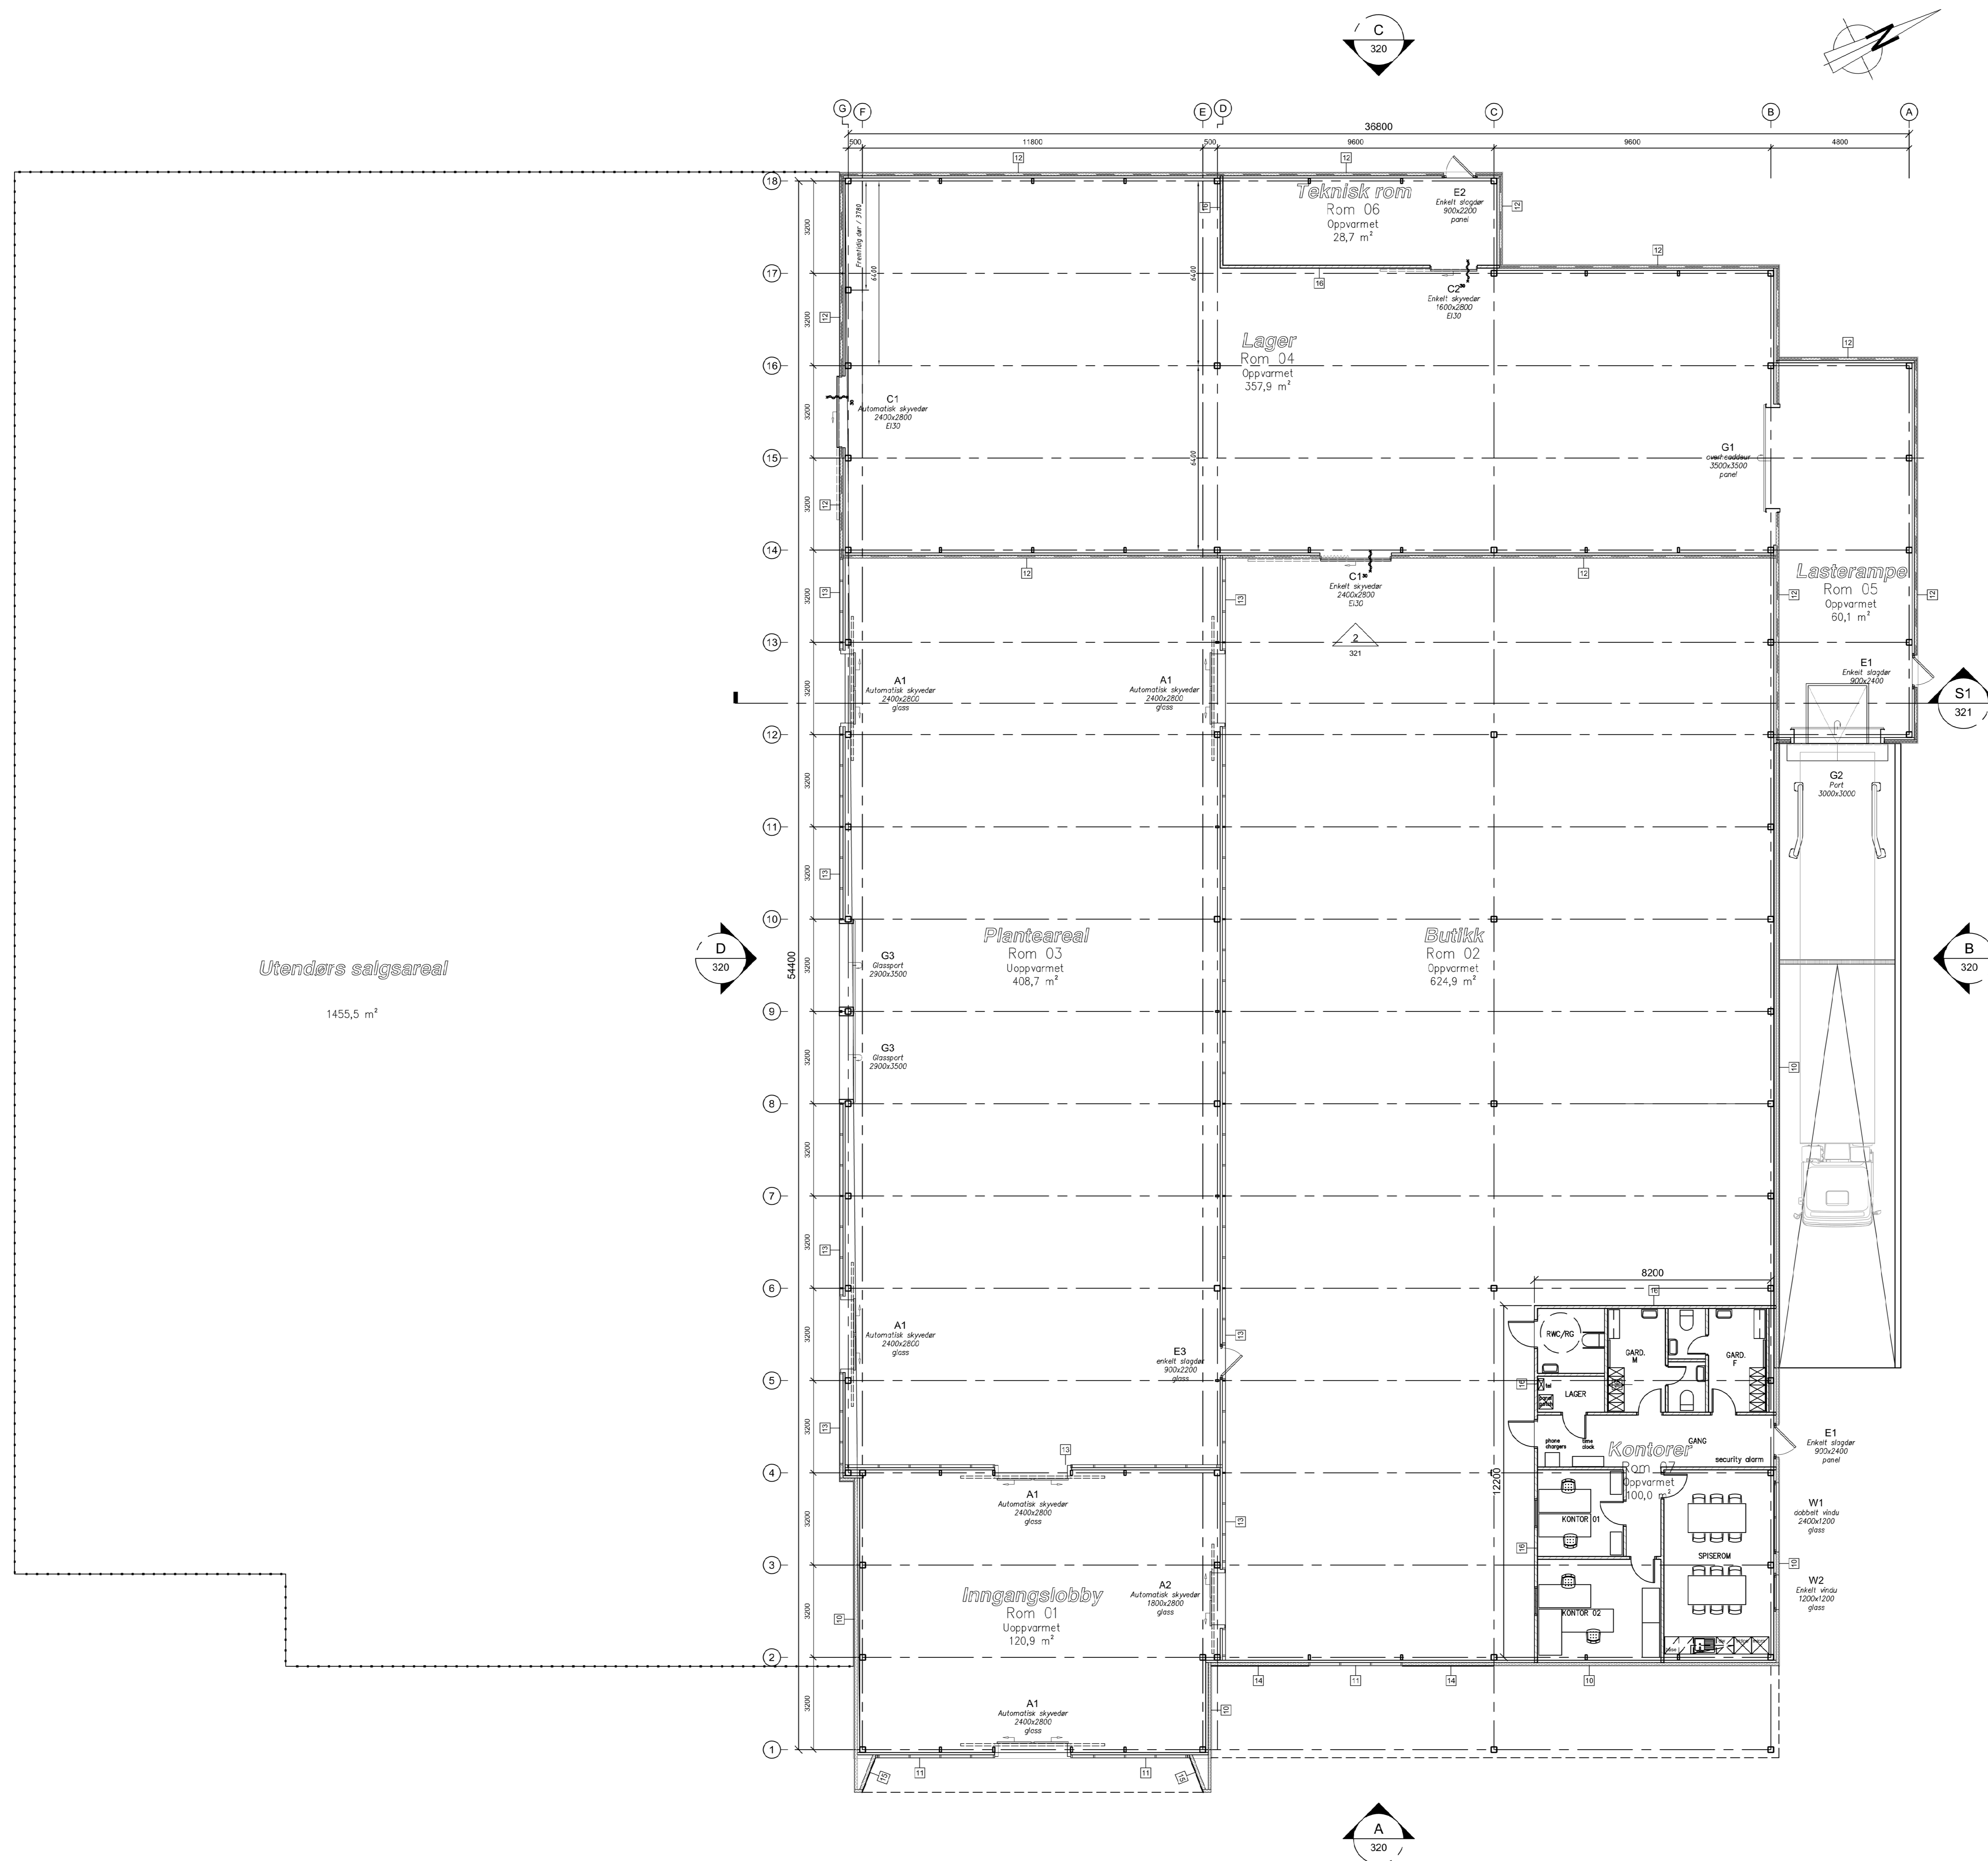

Hagesenter BRA :
Oppsummering interne områder

Pos	Definisjon	Area (m²)	Oppvarmet
01	Inngangslobby	120,9	(oppvarmet)
02	Butikk	624,9	(oppvarmet)
03	Plantesareal	408,7	(oppvarmet)
04	Lager	357,9	(oppvarmet)
05	Lasterampe	50,1	(oppvarmet)
06	Teknisk rom	28,7	(oppvarmet)
07	Kontorer	100,0	(oppvarmet)
Total		1701,2	m²

Utendørs salgsareal 1455,5 m² (oppvarmet)

Oppsummering vegg- & takkledning

Pos	Definisjon	Merk	U in [W/m²K]	Skraur
01	Polykarbonatplater 32 mm	-	1,1	
02	Sandwich takpaneler 115/145 mm	-	0,17	
03	Sandwich takpaneler	E-60	-	
04	Polykarbonatplater 16 mm	-	2,0	
10	Sandwich veggpaneler 120 mm	-	0,18	
11	Isolert glass - ctc 1066	Tonet	1,1	
12	Sandwich veggpaneler	EI-60	-	
13	Isolert glass - ctc 1066	Klar	1,1	
14	Sandwich veggpaneler 120 mm med terteakstur	-	0,18	
15	Sandwich veggpaneler 120 mm med terteakstur	-	0,18	
16	Kalksand teglverk	-	-	
17	Taksystem i polyfurnell	-	-	

The use of similar RAL colours on a variable surface, could result in a difference in colour.

Tegningstittel: Rammesøknad

Oppdragsgiver: Gjervikflaten 5 AS, Tevengen 211, 5917 Rosslund
 Byggesjass: Gnr.188 Bnr.5 Alver, Sjøsidevegen 2, 5914 Isdalste

Prosjekt: Hagesenter Soderstrom

Type: Plan 1. etasje

Dato: 06-05-2022
 Tegnet av: LH
 Kontrollert av: -

Prosjekt nr.: 22096
 Tegning nr.: 303

SMIEMANS
 Postboks 147, 2076 Årnes, Vestfold
 T: +47 33 03174 - 63 99 00
 F: +47 33 03174 - 31 99 99
 E: info@smiemansprosjekt.com
 www.smiemansprosjekt.com

© DRAGINGS AND DESIGNED BY SMIE MAN. All rights reserved. This drawing and calculations are the exclusive property of Smiemans Prosjekt B.V. in the Netherlands. Without our explicit permission they may in no way be used, copied or passed to third parties or competitors. All dimensions in millimeters unless otherwise stated.